



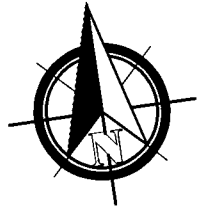


**IBI GROUP**  
 8101 North High Street, Suite 100  
 Columbus OH 43235 USA  
 tel 614 818 4900 fax 614 818 4901  
 ibigroup.com

**ALLEY  
 EXHIBIT**  
 COLUMBUS, OHIO

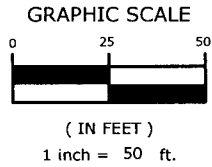

CHAUNCEY ROAD

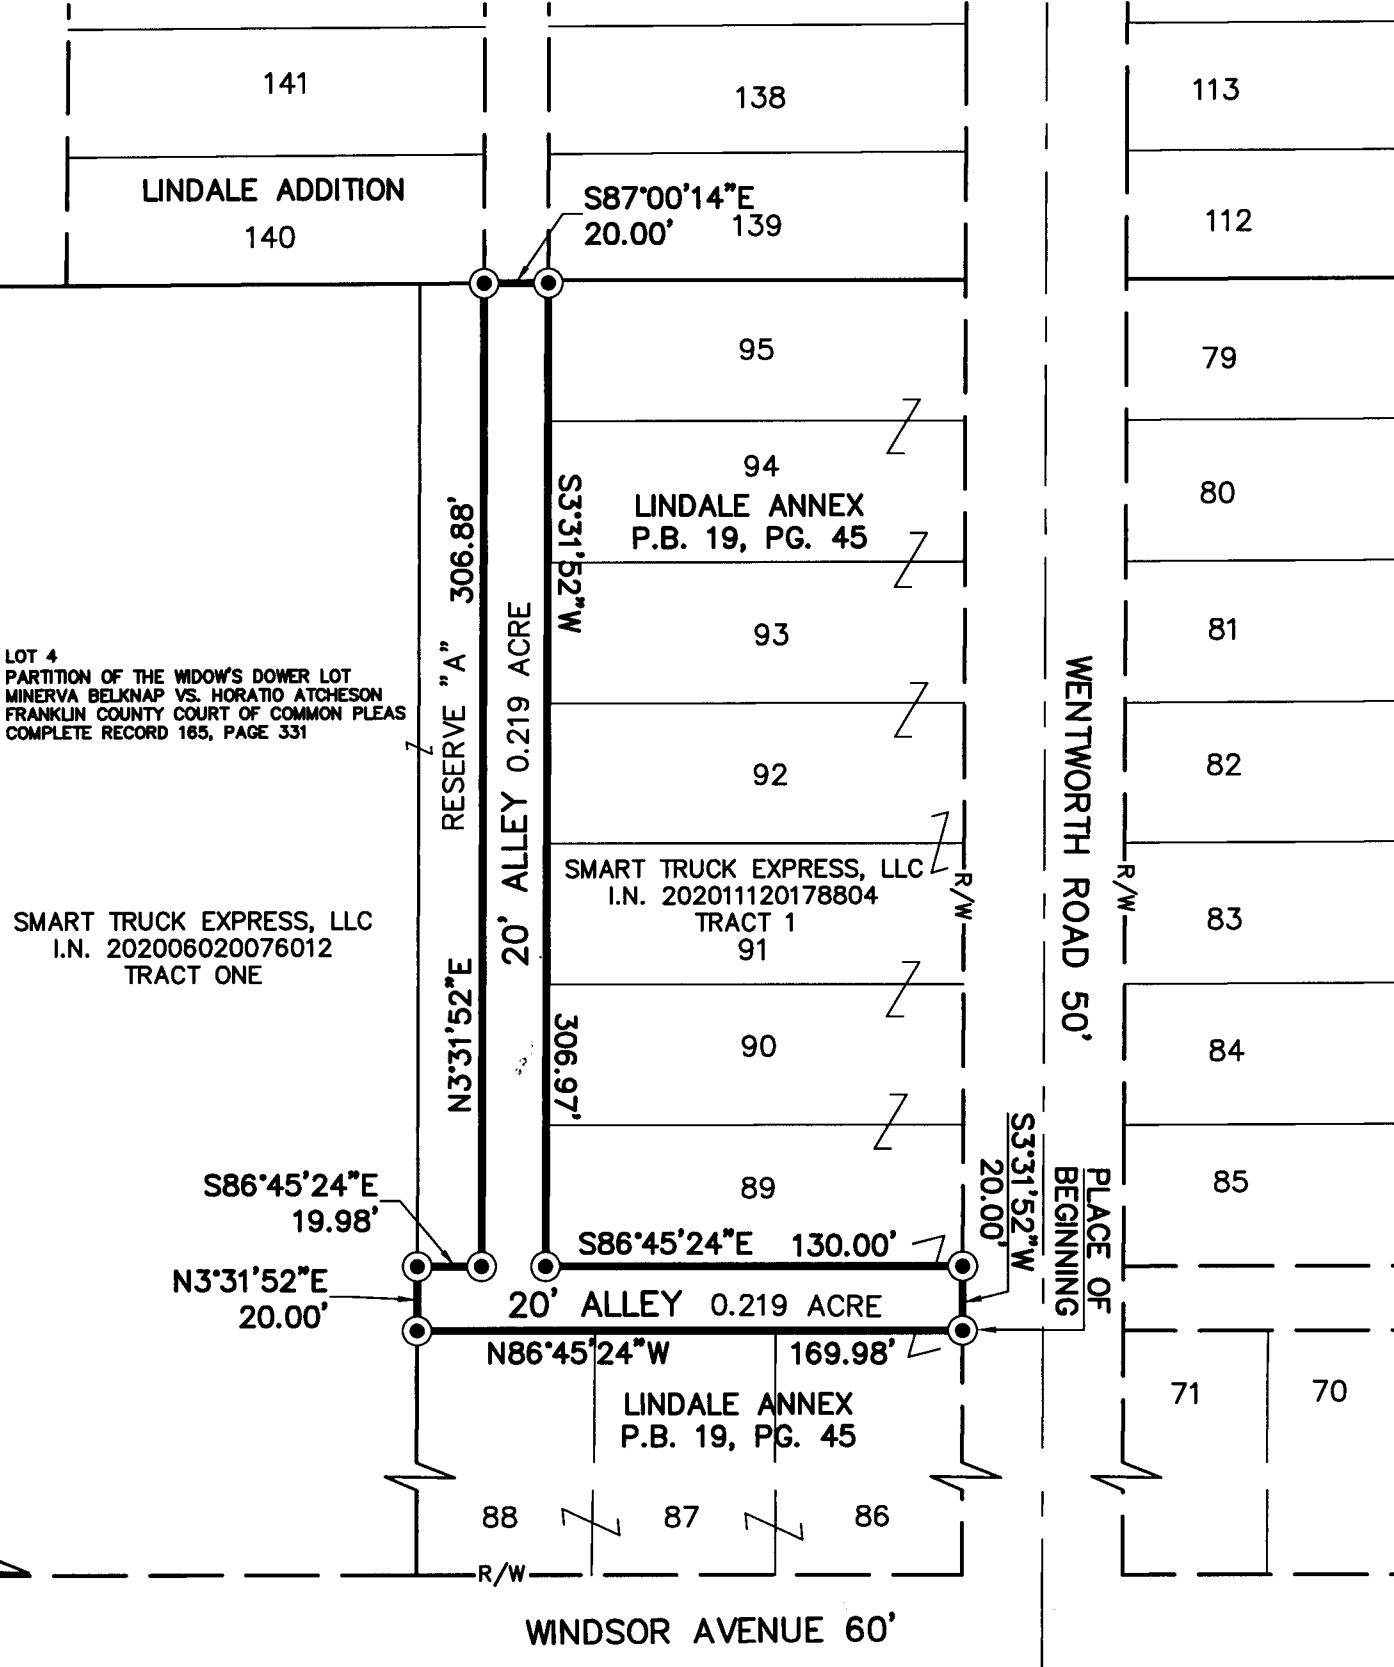

**BEARING REFERENCE**

BEARINGS HEREIN ARE BASED ON THE OHIO STATE PLANE COORDINATE SYSTEM, SOUTH ZONE, AND NAD 1983 (2011) AND ESTABLISHES A BEARING OF SOUTH 03°31'52" WEST FOR WENTWORTH ROAD.

**CERTIFICATION**

I hereby certify that the information shown hereon was derived from field measurements and meets the requirements of OAC 4733-37.

**LEGEND**

- IRON PIN SET
- 5/8" REBAR 30" LONG AND PLASTIC CAP INSCRIBED "S-6872/S-7740 IBI GROUP"

BY Robert S. Wynd  
 Robert S. Wynd  
 Registered Surveyor No. 6872

Date 4/13/22

