


K-8-D


STATE OF OHIO, COUNTY OF FRANKLIN, CITY OF COLUMBUS, SECTION 9, TOWNSHIP 11, RANGE 21, CONGRESS LANDS

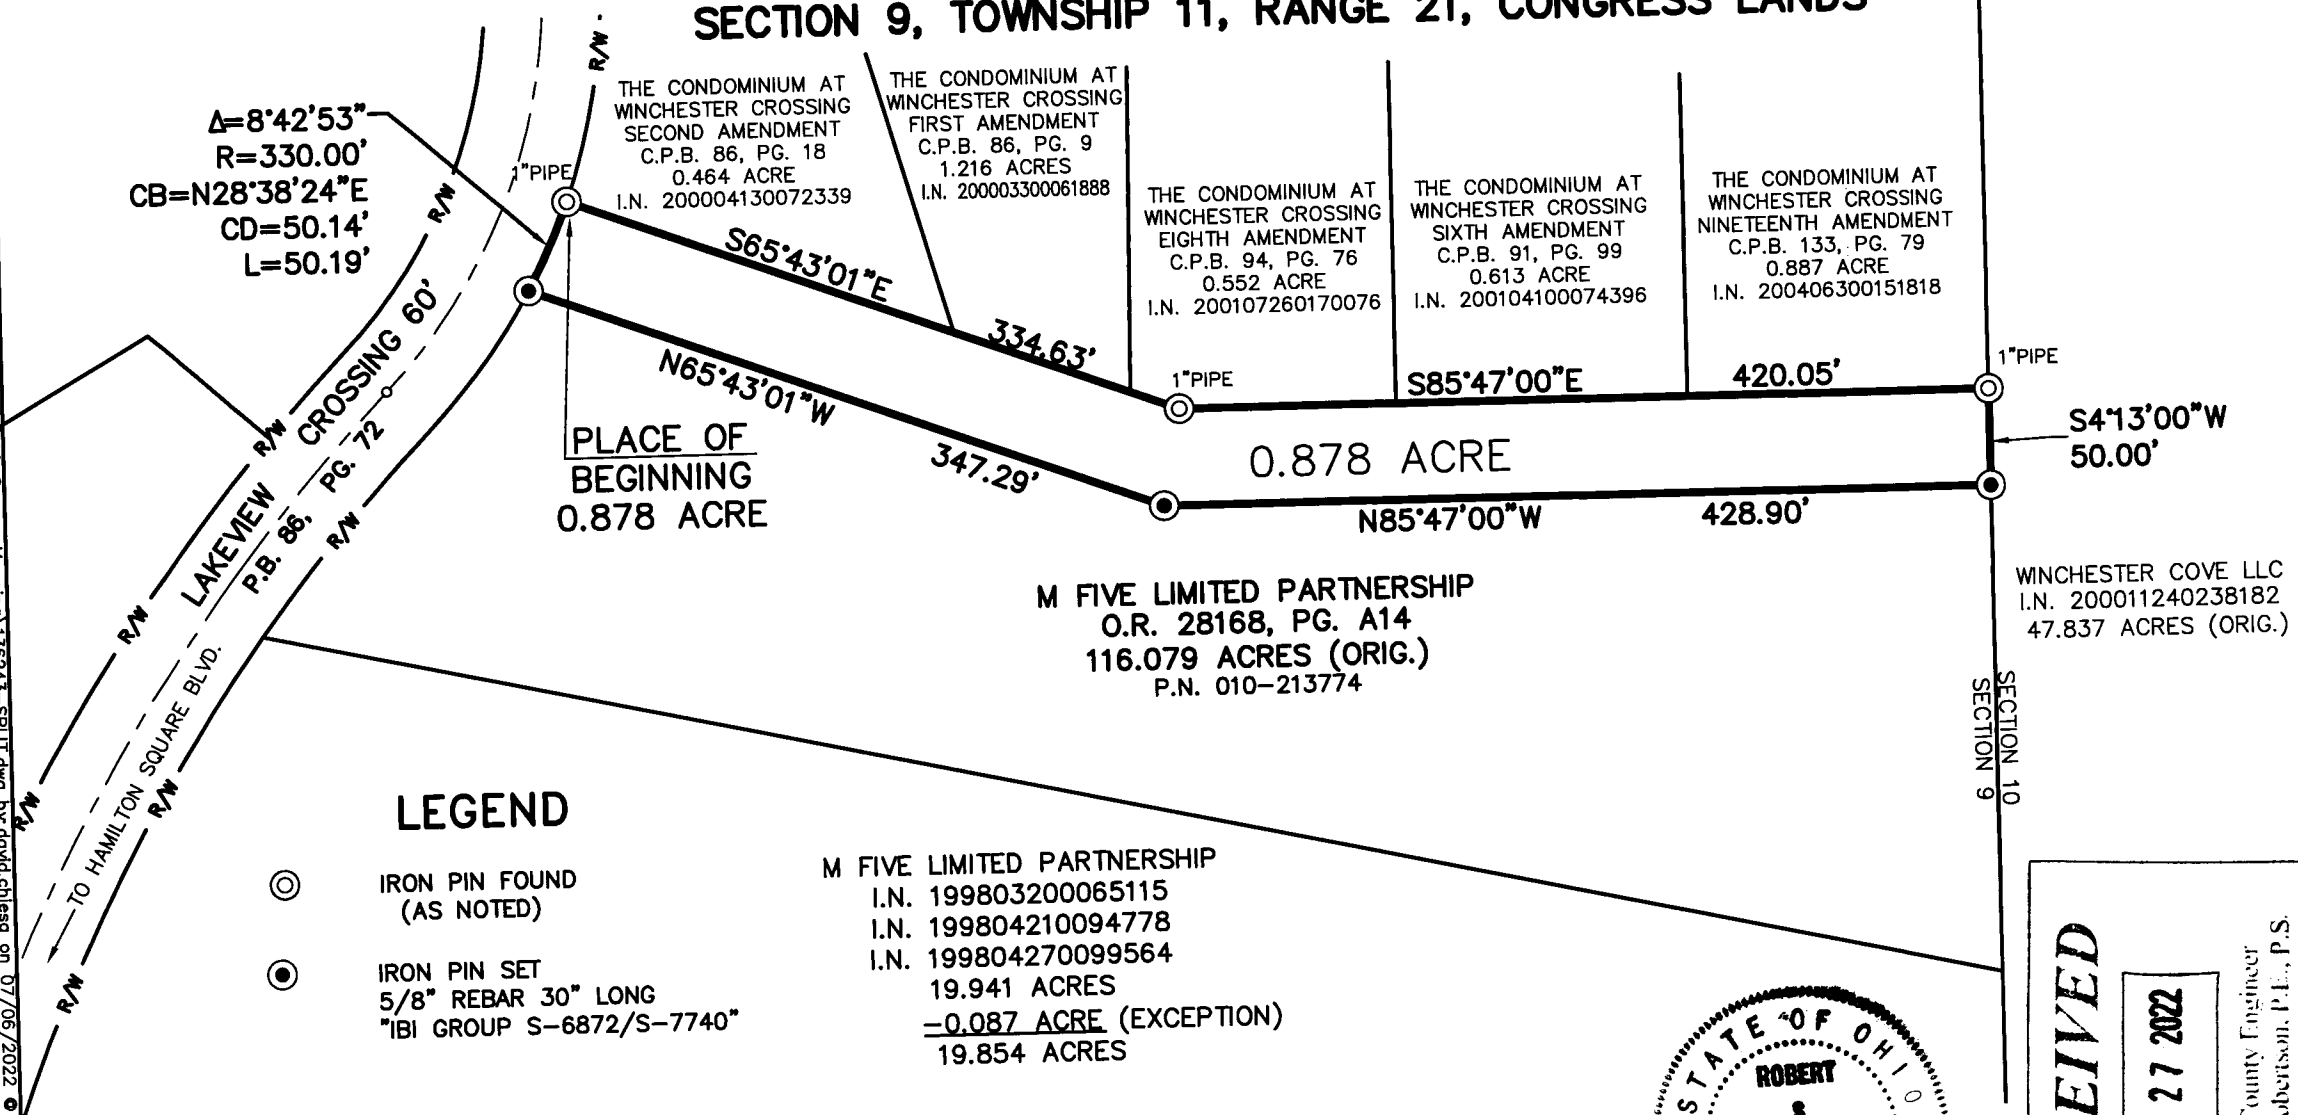

IBI GROUP
 8101 North High Street, Suite 100
 Columbus OH 43235 USA
 tel 614 818 4900 fax 614 818 4901
 ibigroup.com


PROPERTY SPLIT
EXHIBIT
 LAKEVIEW CROSSING
 COLUMBUS, OHIO

RECEIVED
JUL 27 2022
 Franklin County Engineer
 Cornell K. Robertson, P.E., P.S.

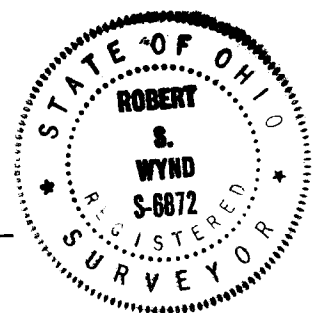

BY Robert S. Wynd
 Robert S. Wynd
 Registered Surveyor No. 6872

Date July 6, 2022

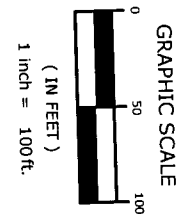

I:\136243_MetroSolHardKd\7.0_Production\7.03_Design\02_Survey-Mapping\136243-SPLIT.dwg by: david.chilesa on 07/06/2022 07:36:30 am ~IBI Group