

Myers Surveying Company, Inc.


2740 East Main Street, Columbus 43209 (Bexley), Ohio
614-235-8677 FAX:614-235-4559

A Boundary Survey prepared for and certified to:
Kentop and Sons LLC

Legal Description: Situated in The State of Ohio, County of Franklin, City of Columbus, Being Lots 35, 36, 37, and 38 of Stewart & Jones Subdivision, Plat Book 2, Page 192 and Sherman Oak Condominium, Condominium Plat Book 210, Pg. 15


Applicant:

Posted Address: 143-151 Sherman Avenue, Columbus, Ohio

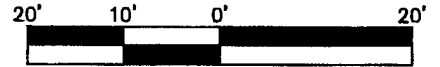

Scale 1" = 20'
Date: 02/23/2022
Rev.: 11/10/2022
Rev.: 02/21/2023 (Split)

20' ALLEY (P.B. 2, Pg. 192)

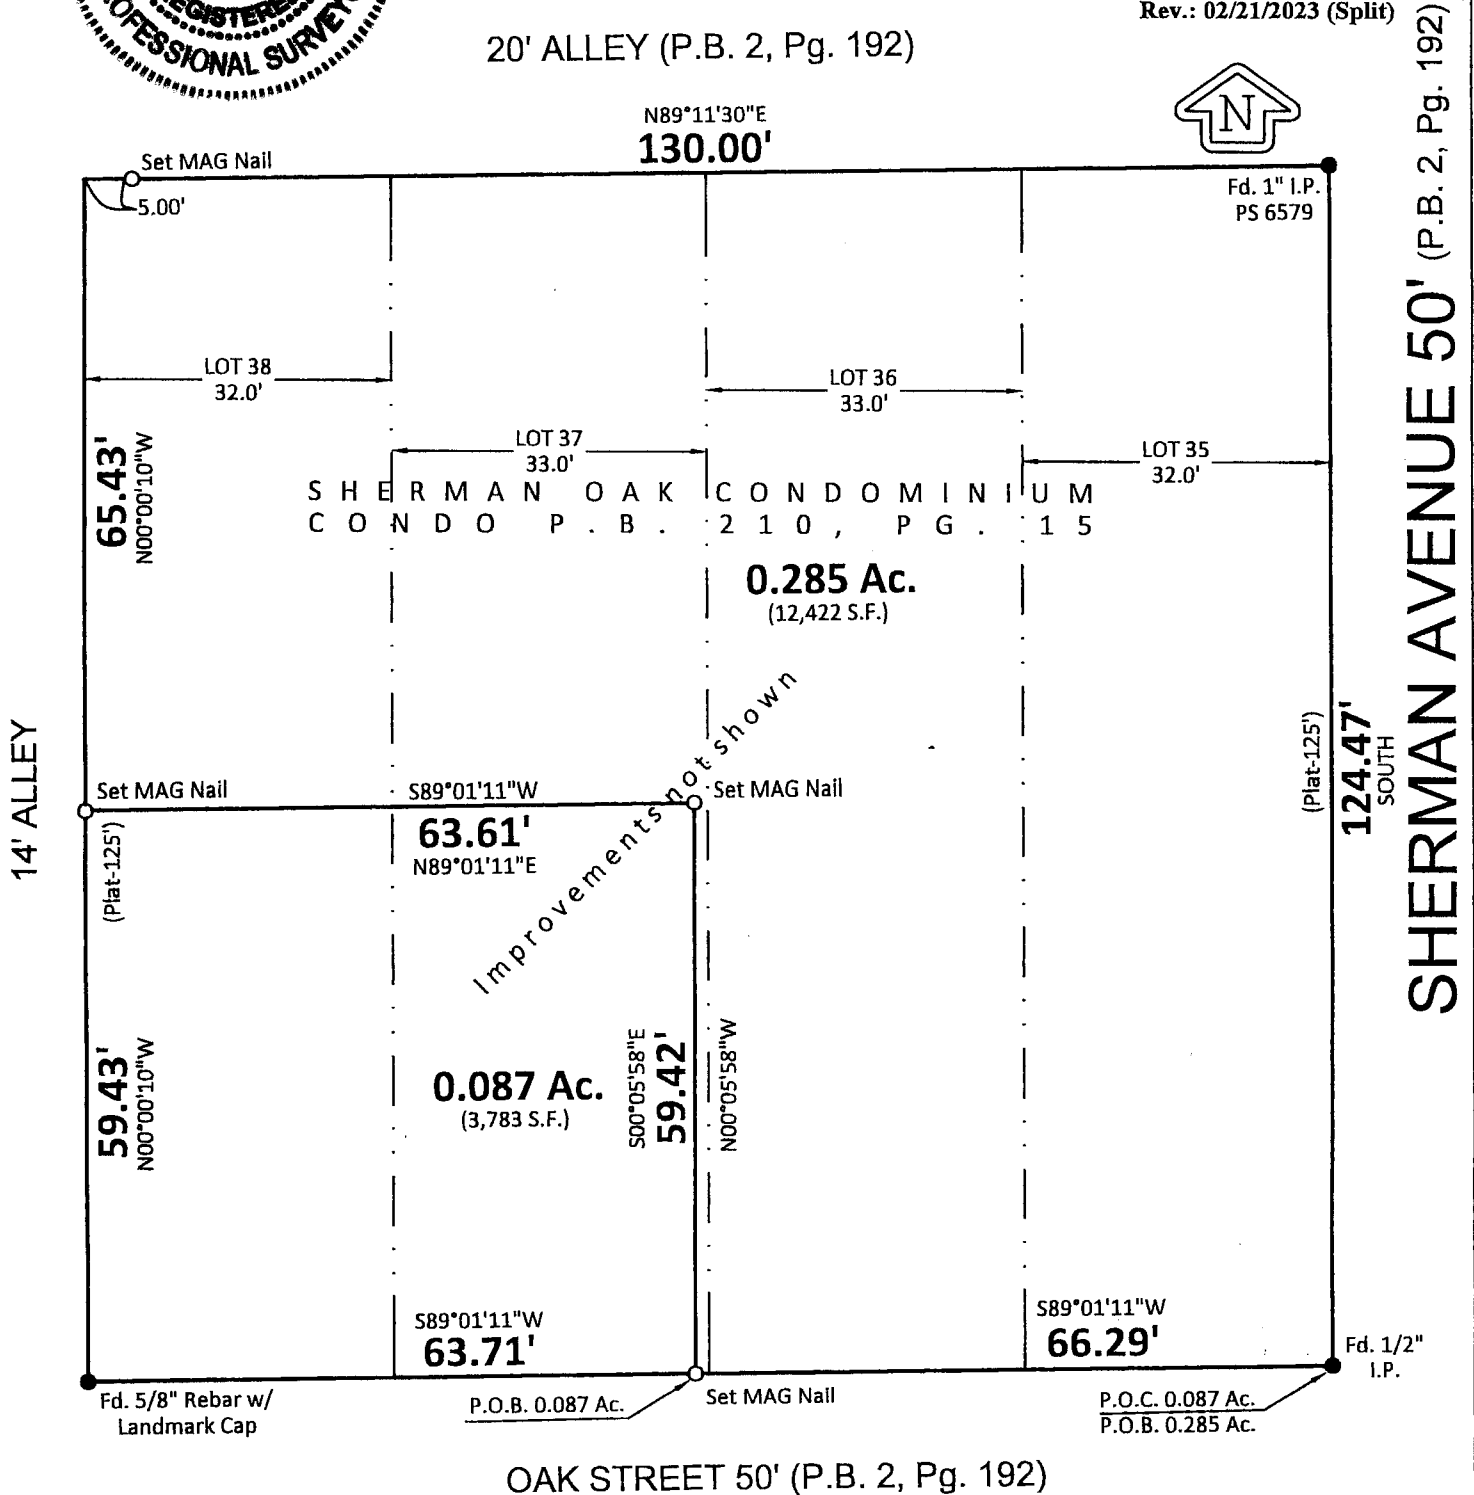

Myers Surveying Co., Inc

By *Joseph P. Myers*
2/21/2023
Professional Surveyor

We hereby certify that the foregoing Boundary Survey was prepared from actual field measurements in accordance with Chapter 4733-37 Ohio Administrative Code. Iron pipes set are 30"x1" O.D. with an orange plastic plug inscribed "MYERS P.S. 6579", unless otherwise noted. Basis of bearings is based on the west line of Sherman Avenue held as SOUTH.

Myers Order No.-9-02/07/2022	Rec.	Field <i>dm</i>	DWG.	Ltr.	Ck.
------------------------------	------	--------------------	------	------	-----