



GPD GROUP
Glaus, Pyle, Schomer, Burns & DeHaven, Inc.

520 South Main Street, Suite 2531
Akron, OH 44311
330.572.2100 Fax 330.572.2101
Copyright © Glaus, Pyle, Schomer, Burns & DeHaven, Inc. 2023

EXHIBIT

Referenced Drawing:
2019059.06

Date:
MARCH 2023


ADD / PR / ASI / RFI #:

Sketch #:
2 OF 2

LEGEND:


- 5/8" x 30" REBAR WITH CAP "GPD" SET
- EXISTING IRON PIN FOUND AS NOTED
- P/L - EXISTING PROPERTY LINE
- R/W - EXISTING RIGHT OF WAY LINE
- C/L - EXISTING CENTER LINE
- P.O.C. POINT OF COMMENCEMENT
- P.O.B. POINT OF BEGINNING

GRAPHIC SCALE

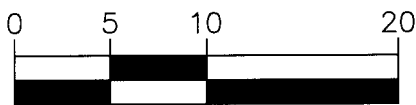

(IN FEET)
1 inch = 10 ft.

5.7617 Acres
P.N. 246-301941

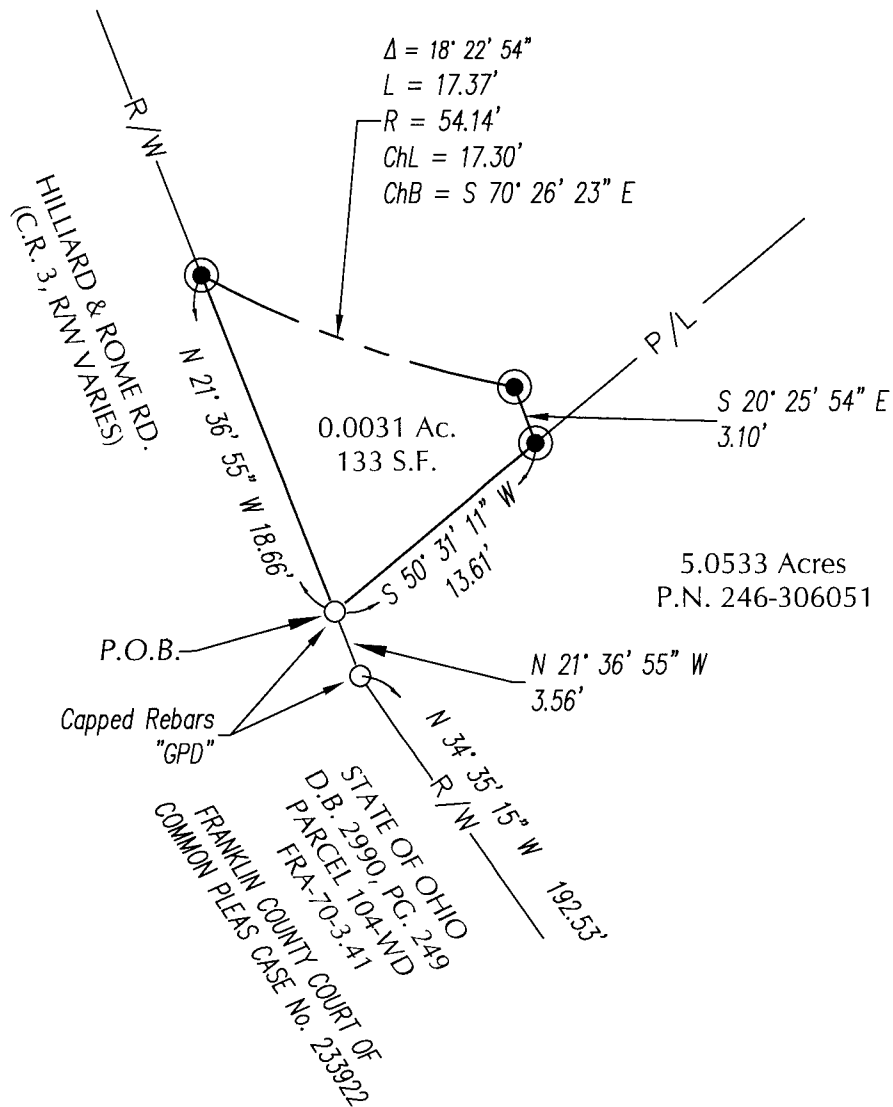

DETAIL "A"

1 inch = 10 ft.