
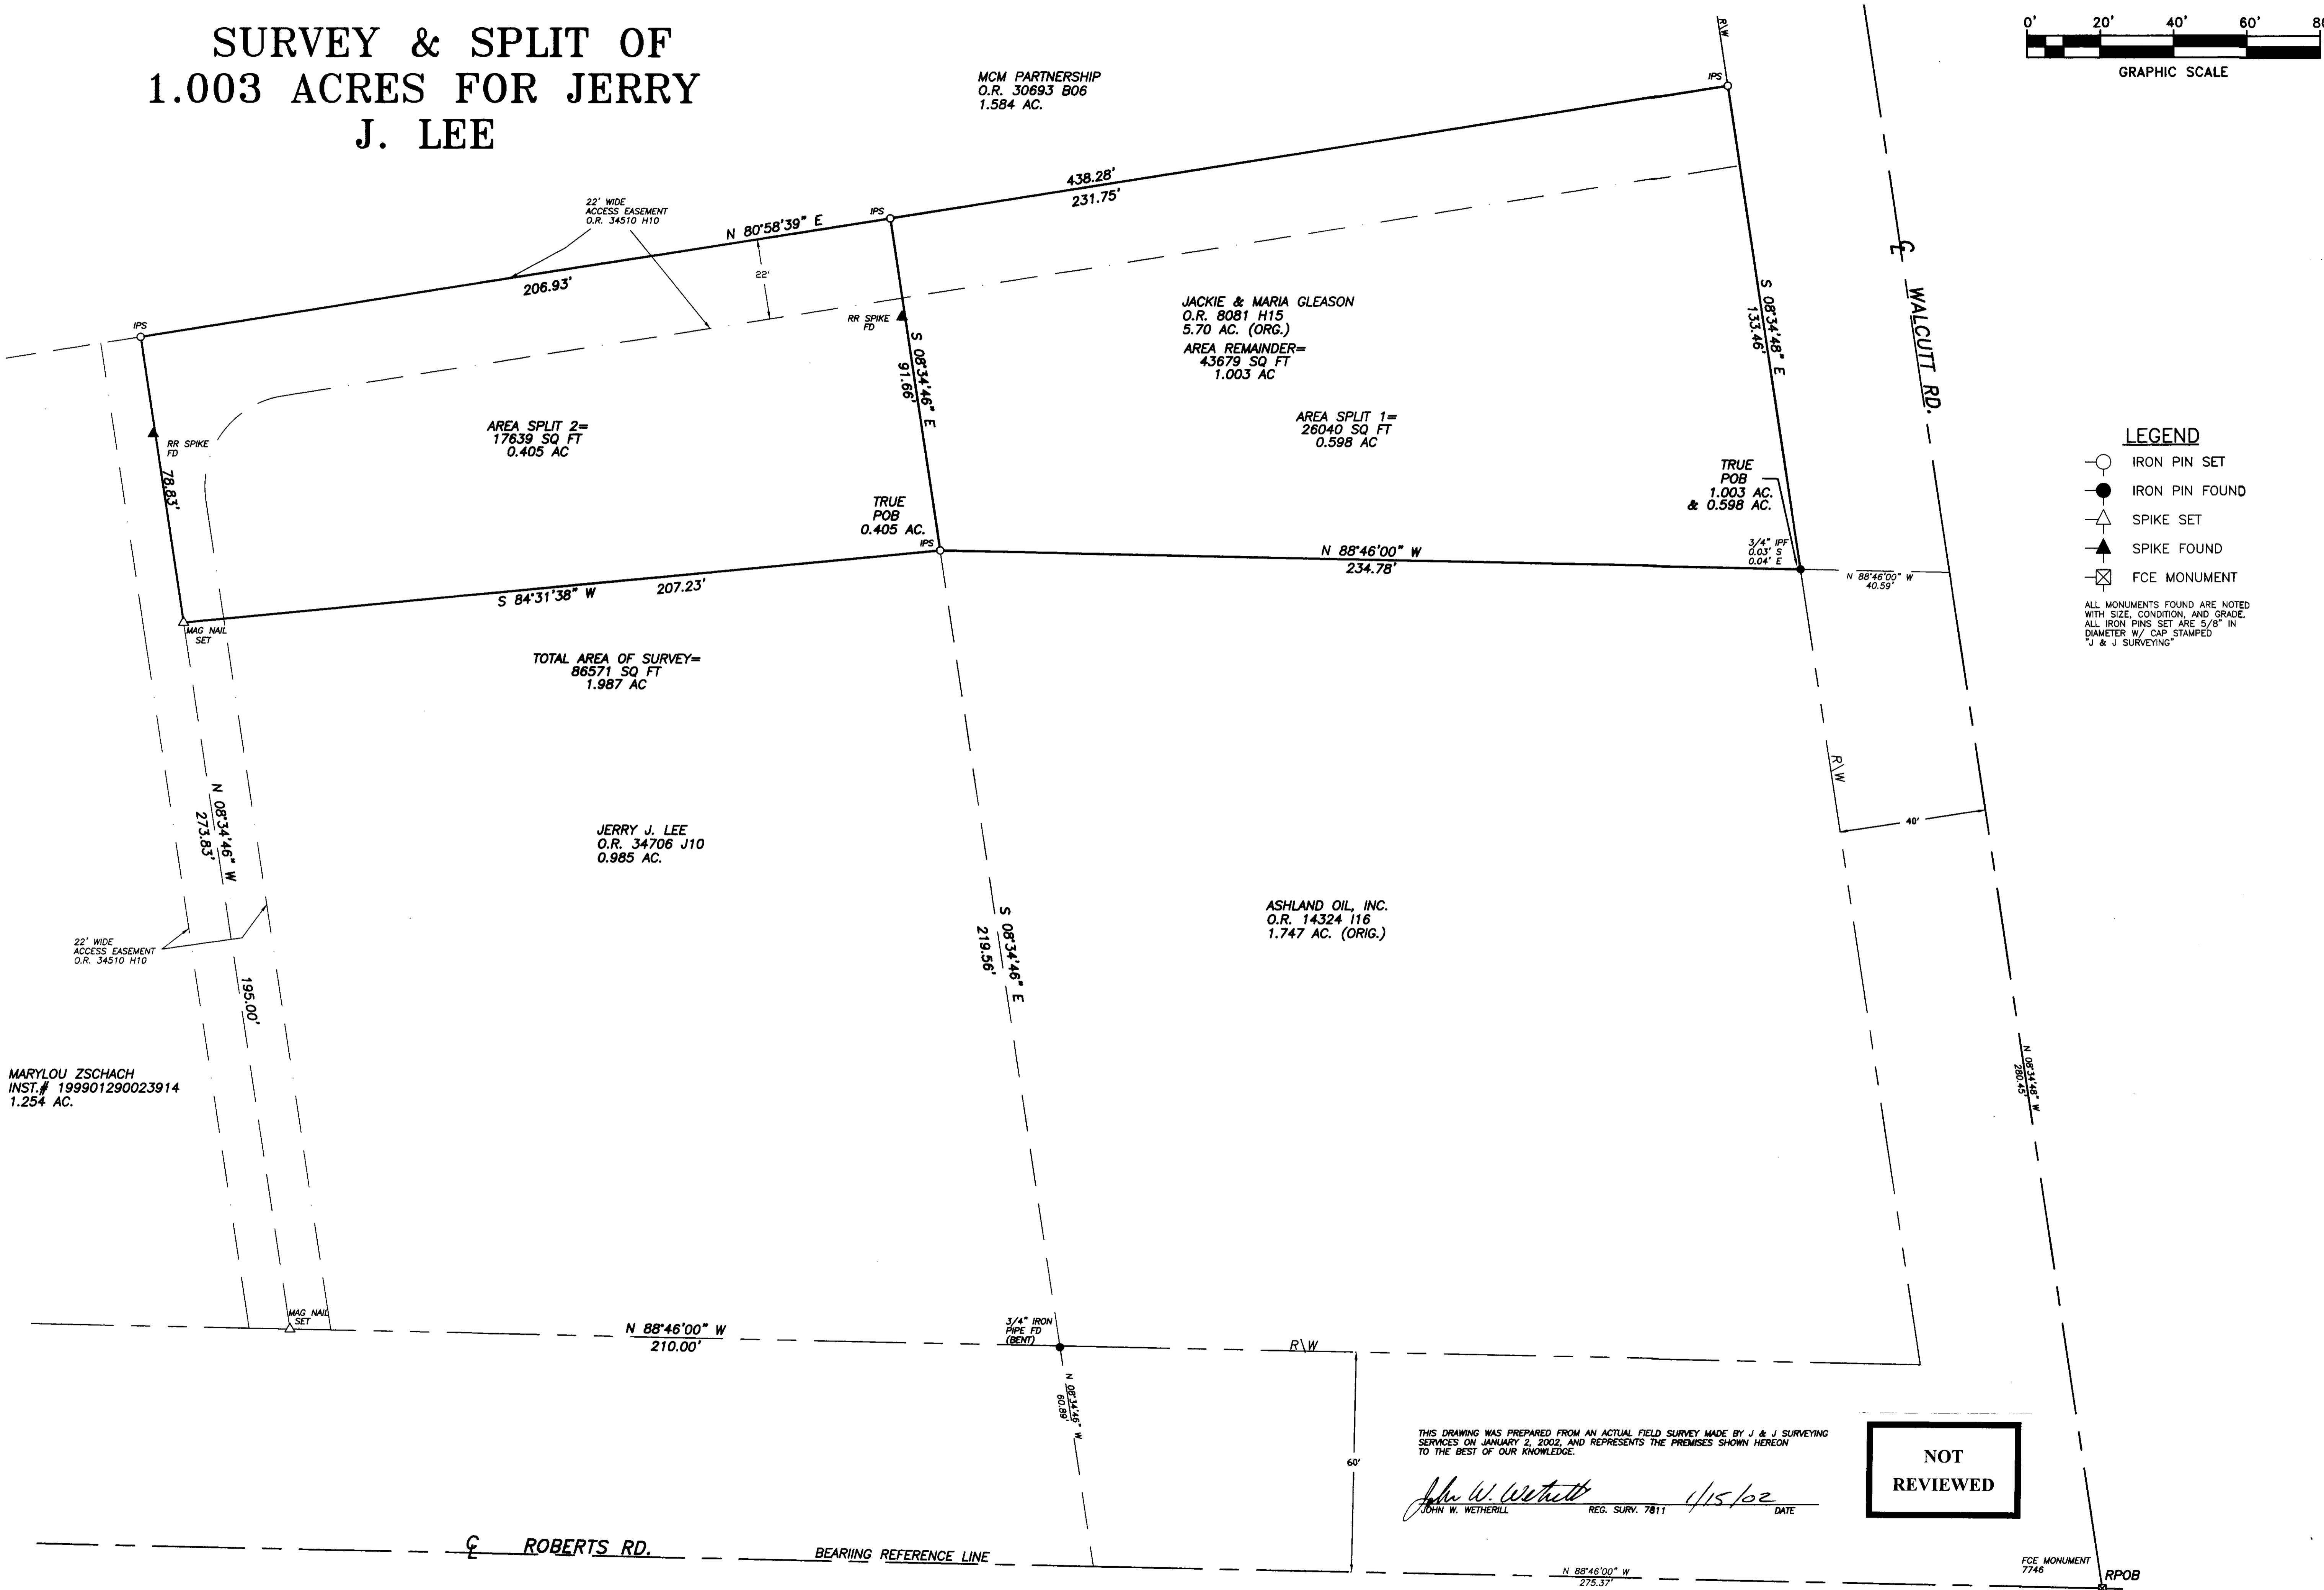
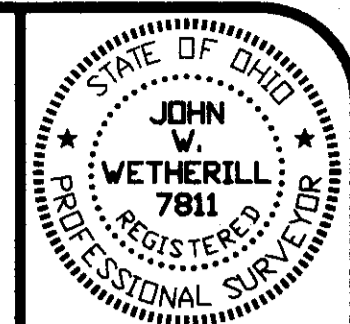


SURVEY & SPLIT OF 1.003 ACRES FOR JERRY J. LEE

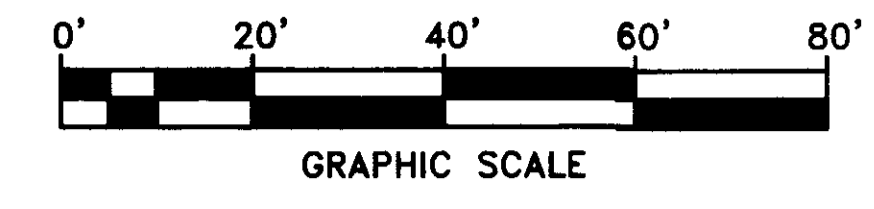

LEGEND

- IRON PIN SET
- IRON PIN FOUND
- △ SPIKE SET
- ▲ SPIKE FOUND
- ⊠ FCE MONUMENT

ALL MONUMENTS FOUND ARE NOTED WITH SIZE, CONDITION, AND GRADE. ALL IRON PINS SET ARE 5/8" IN DIAMETER W/ CAP STAMPED "J & J SURVEYING"

DATE	BY	CHKD	APPD

SURVEY & SPLIT OF 1.003 ACRES FOR JERRY J. LEE

J. & J. SURVEYING SERVICES, INC., dba
PAUL K. MOORE & ASSOCIATES
 6815 E. LIVINGSTON AVENUE
 REYNOLDSBURG, OHIO 43068
 PH# (614) 866-9158
 FAX# (614) 866-9132
 © 2002 J. & J. SURVEYING SERVICES, INC.

THIS DRAWING WAS PREPARED FROM AN ACTUAL FIELD SURVEY MADE BY J & J SURVEYING SERVICES ON JANUARY 2, 2002, AND REPRESENTS THE PREMISES SHOWN HEREON TO THE BEST OF OUR KNOWLEDGE.

John W. Wetherill
 JOHN W. WETHERILL REG. SURV. 7811 DATE 1/15/02

NOT
REVIEWED