

[Signature]
 ZONING
 APPROVED
 10/10/23

CITY OF NEW ALBANY
 NO PLAT REQUIRED
 APPROVED

[Signature] 10/10/23
 Signature Date




SURVEY OF ACREAGE PARCEL

QUARTER TOWNSHIP 4, TOWNSHIP 2, RANGE 16
 UNITED STATES MILITARY DISTRICT


CITY OF NEW ALBANY, COUNTY OF FRANKLIN, STATE OF OHIO

Date: August 28, 2023 Scale: 1" = 100' Job No: 2023-0403 Sheet No: 2 of 2

J:\20230403\DWG\04SHEETS\BOUNDARY\20230403-VS-BNDY-04.DWG plotted by KING, HEATHER on 9/29/2023 12:53:33 PM last saved by KING on 9/29/2023 12:53:16 PM

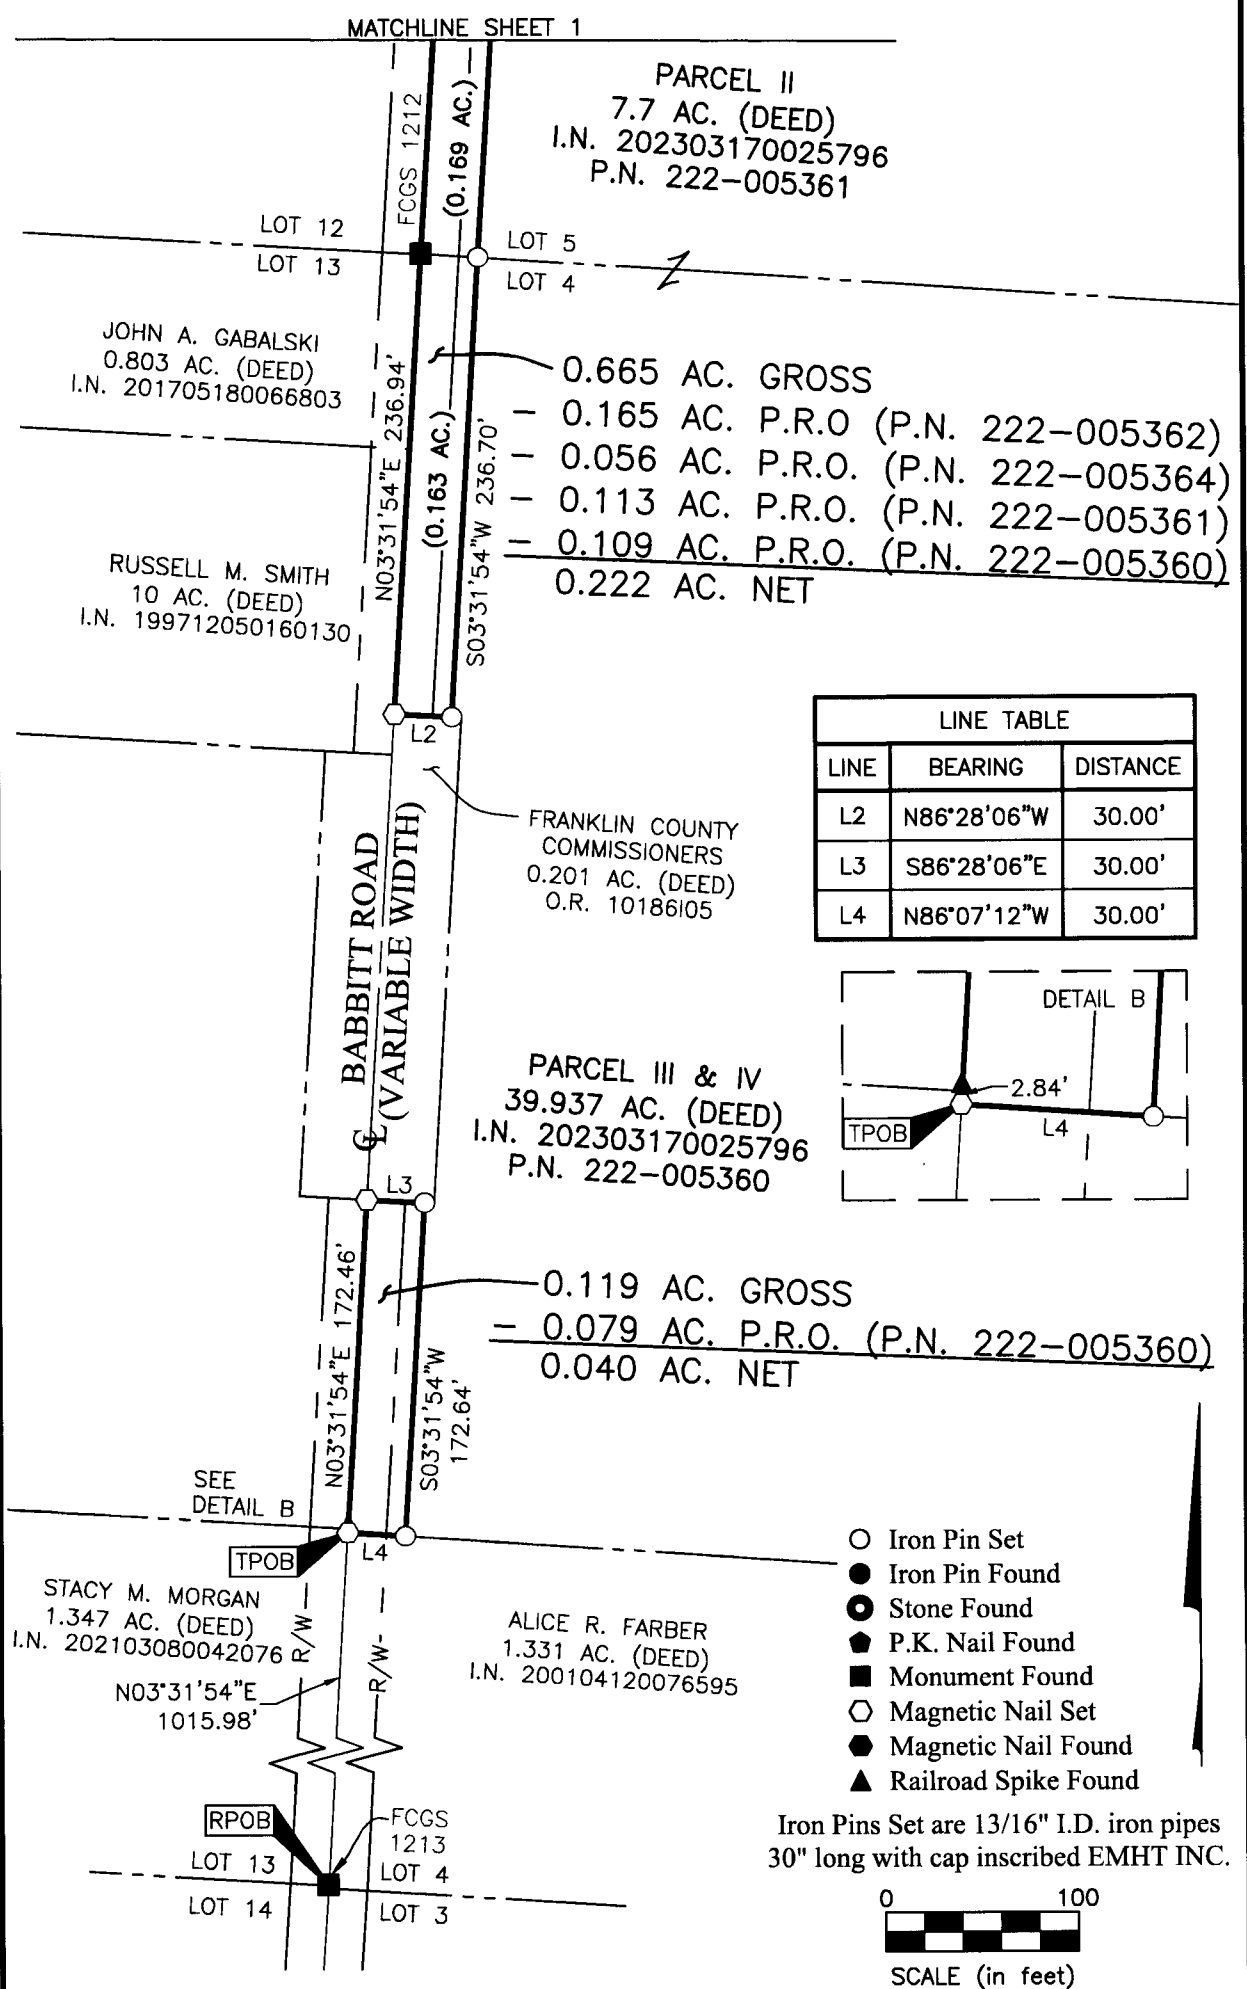

LINE TABLE		
LINE	BEARING	DISTANCE
L2	N86°28'06"W	30.00'
L3	S86°28'06"E	30.00'
L4	N86°07'12"W	30.00'

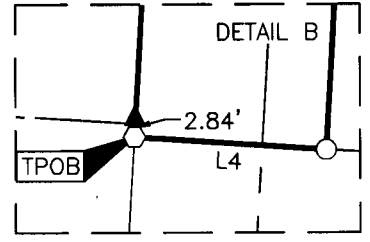

- Iron Pin Set
- Iron Pin Found
- Stone Found
- P.K. Nail Found
- Monument Found
- Magnetic Nail Set
- Magnetic Nail Found
- ▲ Railroad Spike Found

Iron Pins Set are 13/16" I.D. iron pipes 30" long with cap inscribed EMHT INC.

