
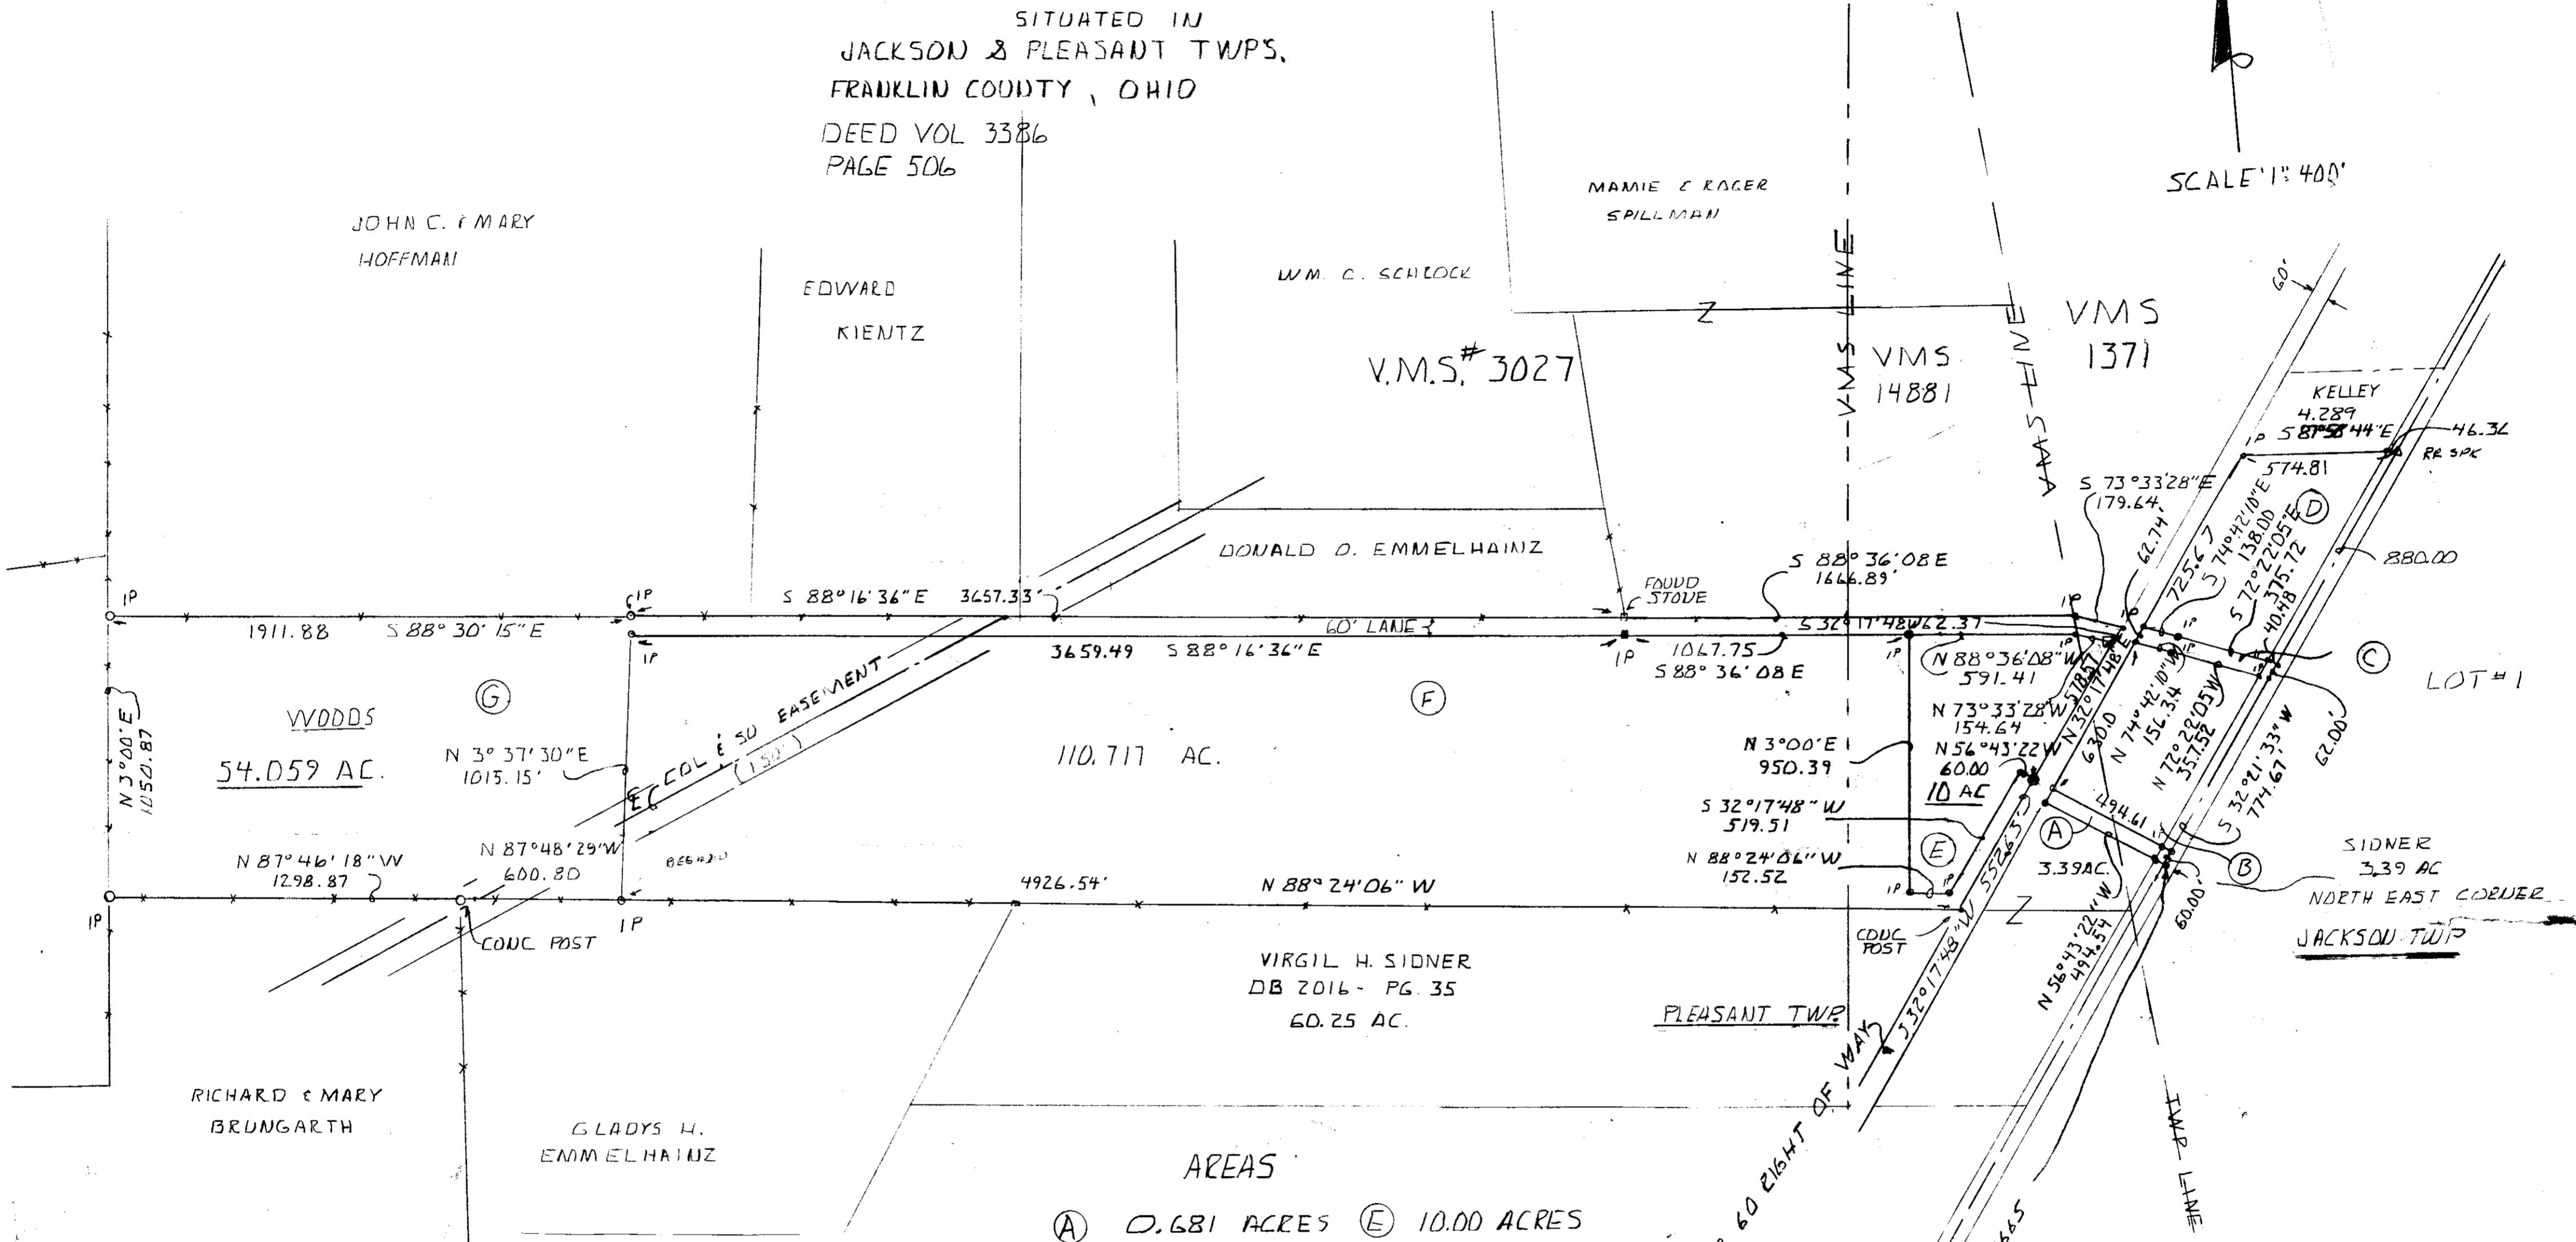


" SURVEY OF THE JAMES H. JONES FARM "

SITUATED IN
JACKSON & PLEASANT TWP'S,
FRANKLIN COUNTY, OHIO
DEED VOL 3386
PAGE 506

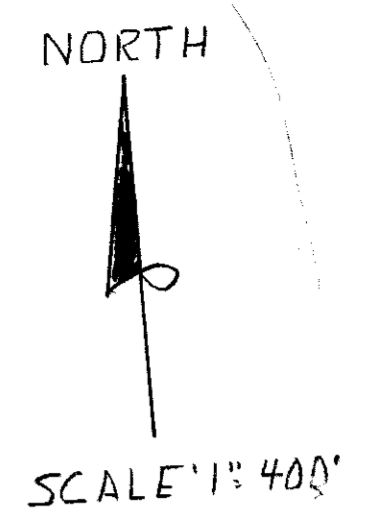

- AREAS**
- (A) 0.681 ACRES (E) 10.00 ACRES
 - (B) 8.006 ACRES (F) 110.717
 - (C) 0.7073 ACRES (G) 54.059
 - (D) 9.114 ACRES

**NOT
REVIEWED**

THIS PLAT WAS PREPARED FROM AN ACTUAL FIELD SURVEY MADE BY
PAUL K. MOORE & ASSOCIATES ON JANUARY 4, 1978, AND REPRESENTS
THE PREMISES SHOWN HEREON.
SIGNED AT REYNOLDSBURG, OHIO, THIS 19th DAY OF JANUARY, 1978.
Paul K. Moore
PAUL K. MOORE, Registered Surveyor No. 5883



REVISED 2-22-1988 PKM
PAUL K. MOORE & ASSOC.
Land Surveyors
1839 Stouder Drive, Reynoldsburg, Ohio
Paul K. Moore P.S. PH: 608-9158

7801-01