

THE THOMAS ENGINEERING & SURVEYING COMPANY

3203 WEST BROAD STREET


COLUMBUS 4, OHIO

ORDER NO. 609-54

PLAT SHOWING SOUTH PART (MAIN TRACT) PARCEL 7, LONG STREET EXPRESSWAY

FOR: A. E. STILSON AND ASSOC. LTD.

SCALE 1" = 40'

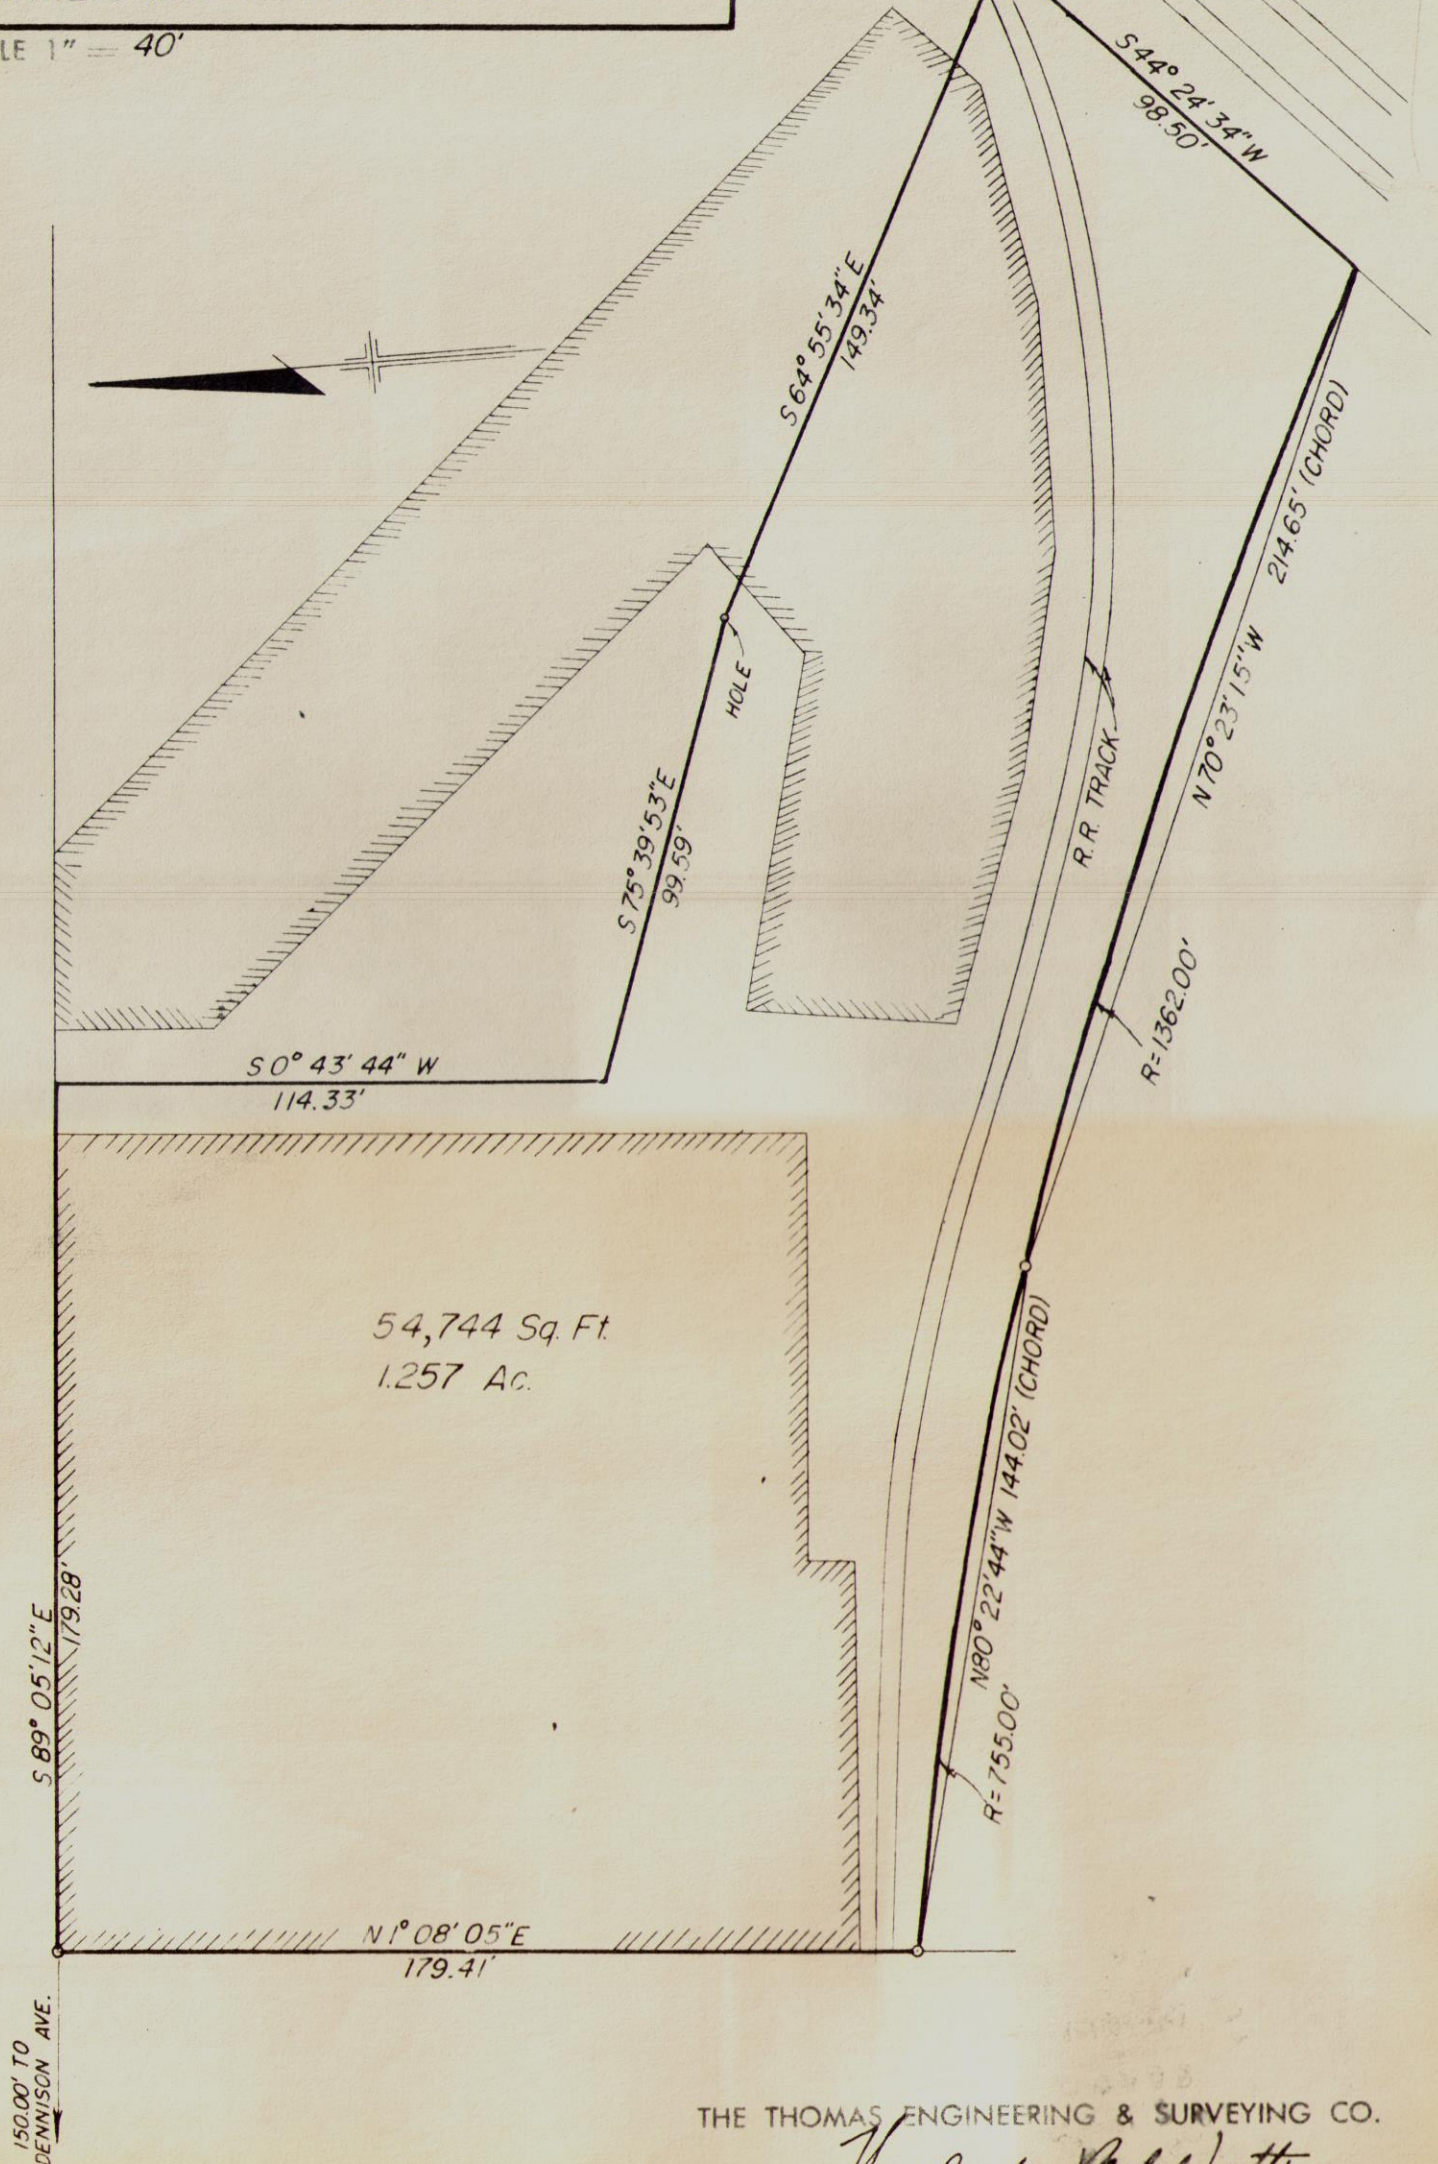

THE THOMAS ENGINEERING & SURVEYING CO.

*Harley B. Watts*

Registered Engineer & Surveyor

Checked by

Drawn by