


THE THOMAS ENGINEERING & SURVEYING COMPANY  
 3203 WEST BROAD STREET  
 COLUMBUS 4, OHIO

ORDER NO. 387-52

PLAT OF  
 SURVEY OF PART OF THE MELTON  
 TRACT

For: Galbreath Realty Co.

SCALE 1" = 60'  
 APRIL 4, 1952

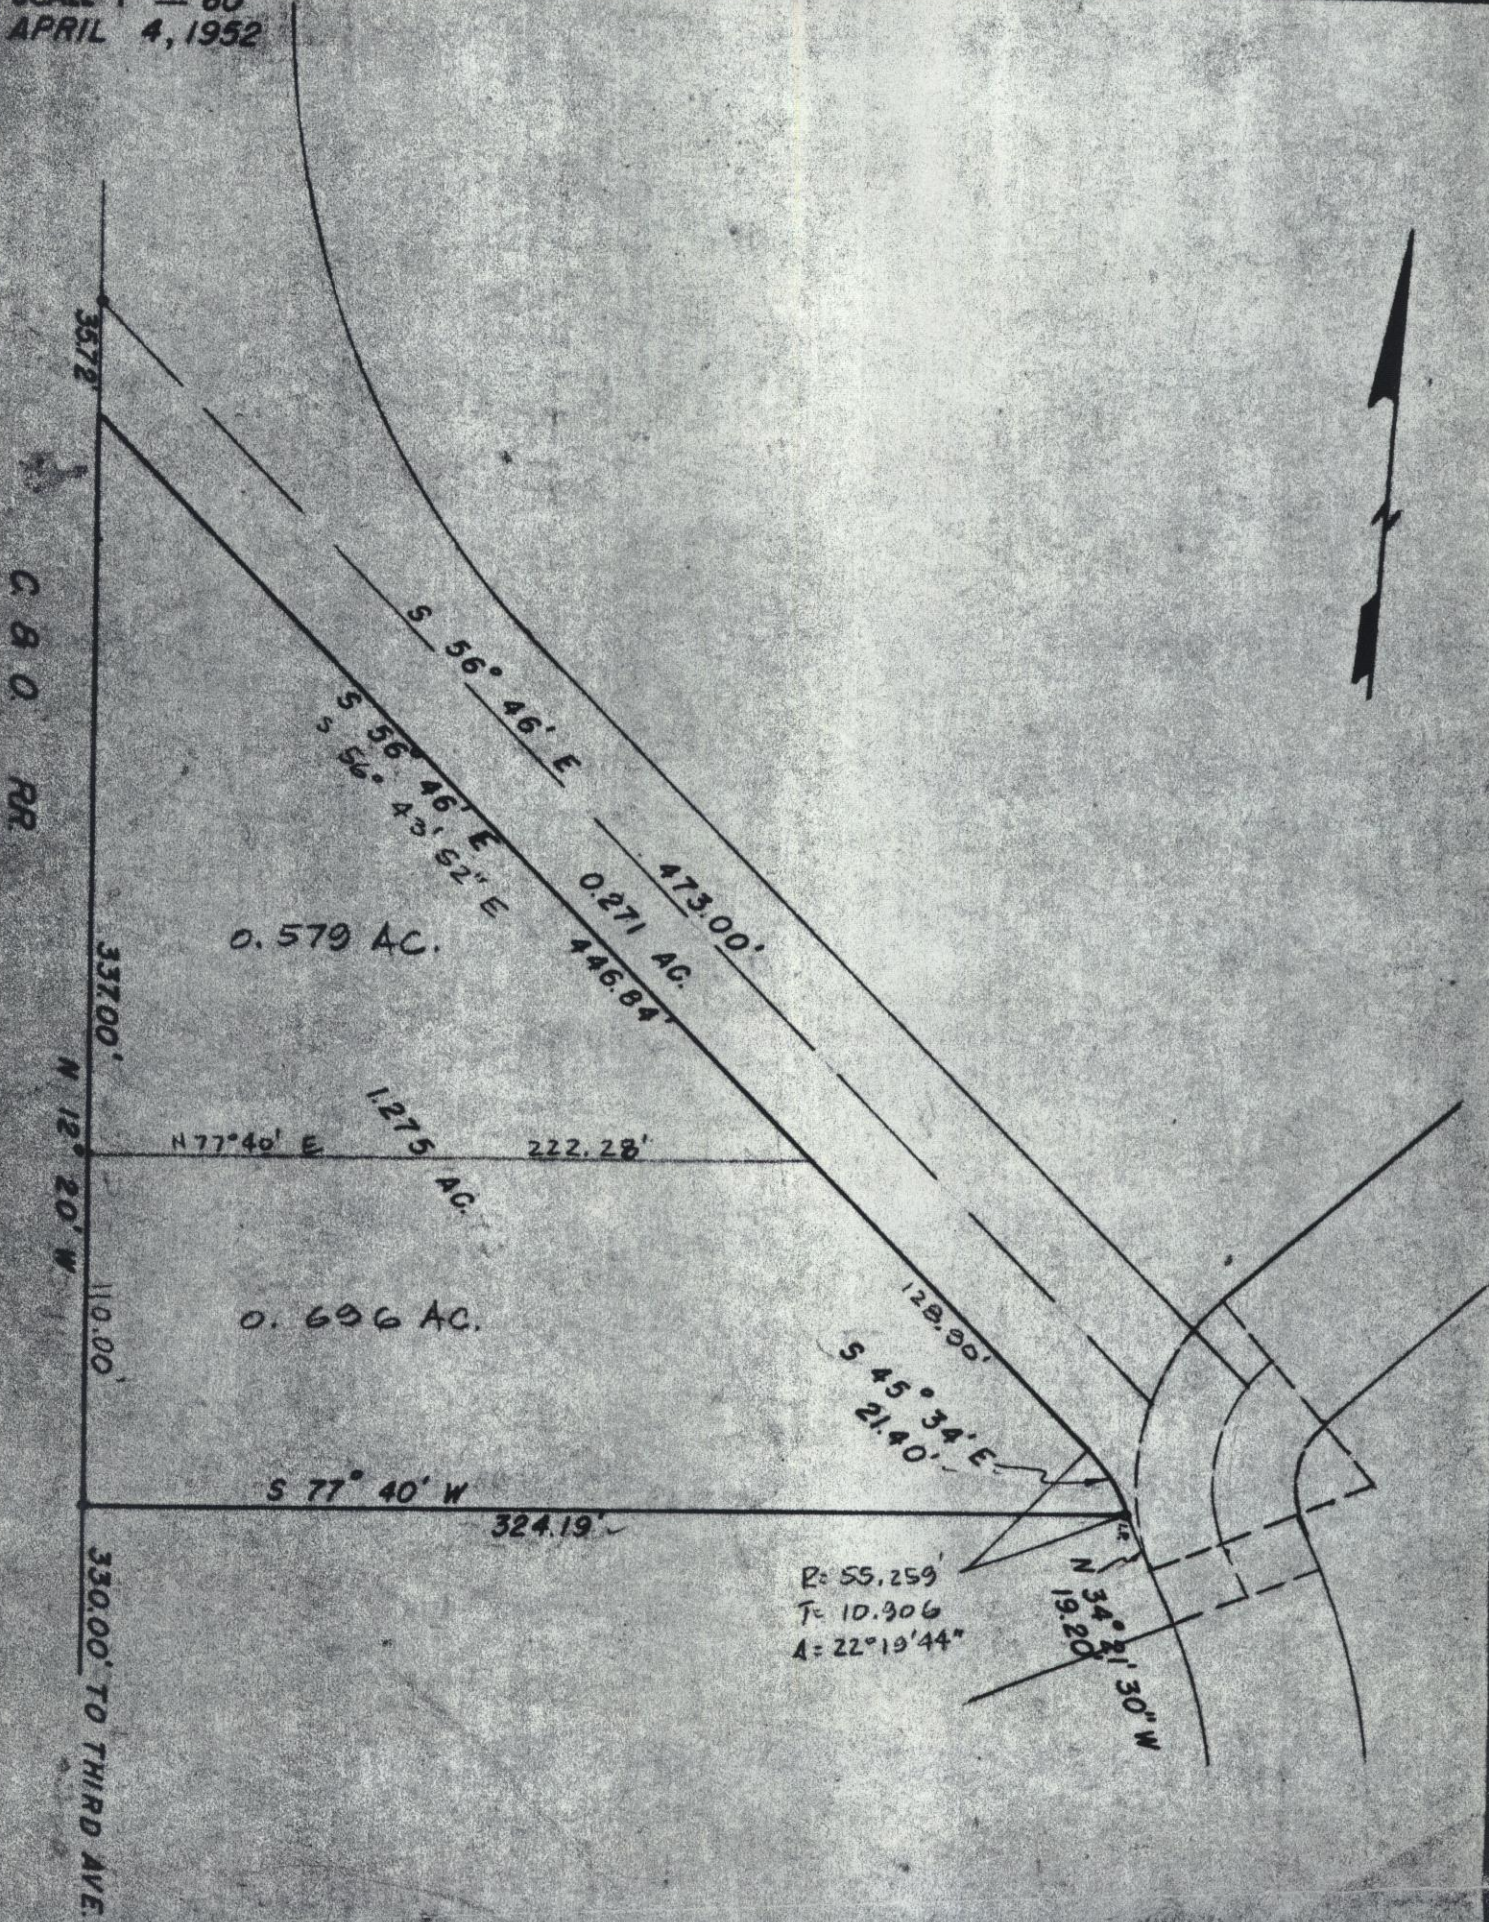

We hereby certify that the foregoing drawing was prepared from an actual survey of the premises and correctly shows the location of the boundaries.

See H-204  
 C-582  
 E-204  
 C-702-A

See 151-77

THE THOMAS ENGINEERING & SURVEYING CO.

*Harley P. White*

Registered Engineer & Surveyor

Observed by  
 Drawn by E. HILL