



RECEIVED

JUN 13 2024

FRANKLIN COUNTY ENGINEER
BRAD FOSTER, P.E., P.S.

THE BOARD OF TRUSTEES OF THE
PUBLIC LIBRARY OF COLUMBUS AND
FRANKLIN COUNTY
O.R.V. 12758, PG. A11
1.926 ACRES
P.N. 010-099246
(0.058 ACRE)


I.N. 201708020106265
0.352 ACRE
TRACT I
(0.016 ACRE)

BOARD OF TRUSTEES
OF THE COLUMBUS
METROPOLITAN LIBRARY
I.N. 202101070004183
0.788 ACRE
(0.032 ACRE)

WHITEHALL PREPARATORY
AND FITNESS ACADEMY
I.N. 201401160006144

COLUMBUS
METROPOLITAN LIBRARY
RIGHT OF WAY
DEDICATION EXHIBIT
LIVINGSTON AVE.
COLUMBUS, OHIO

BARNETT ROAD

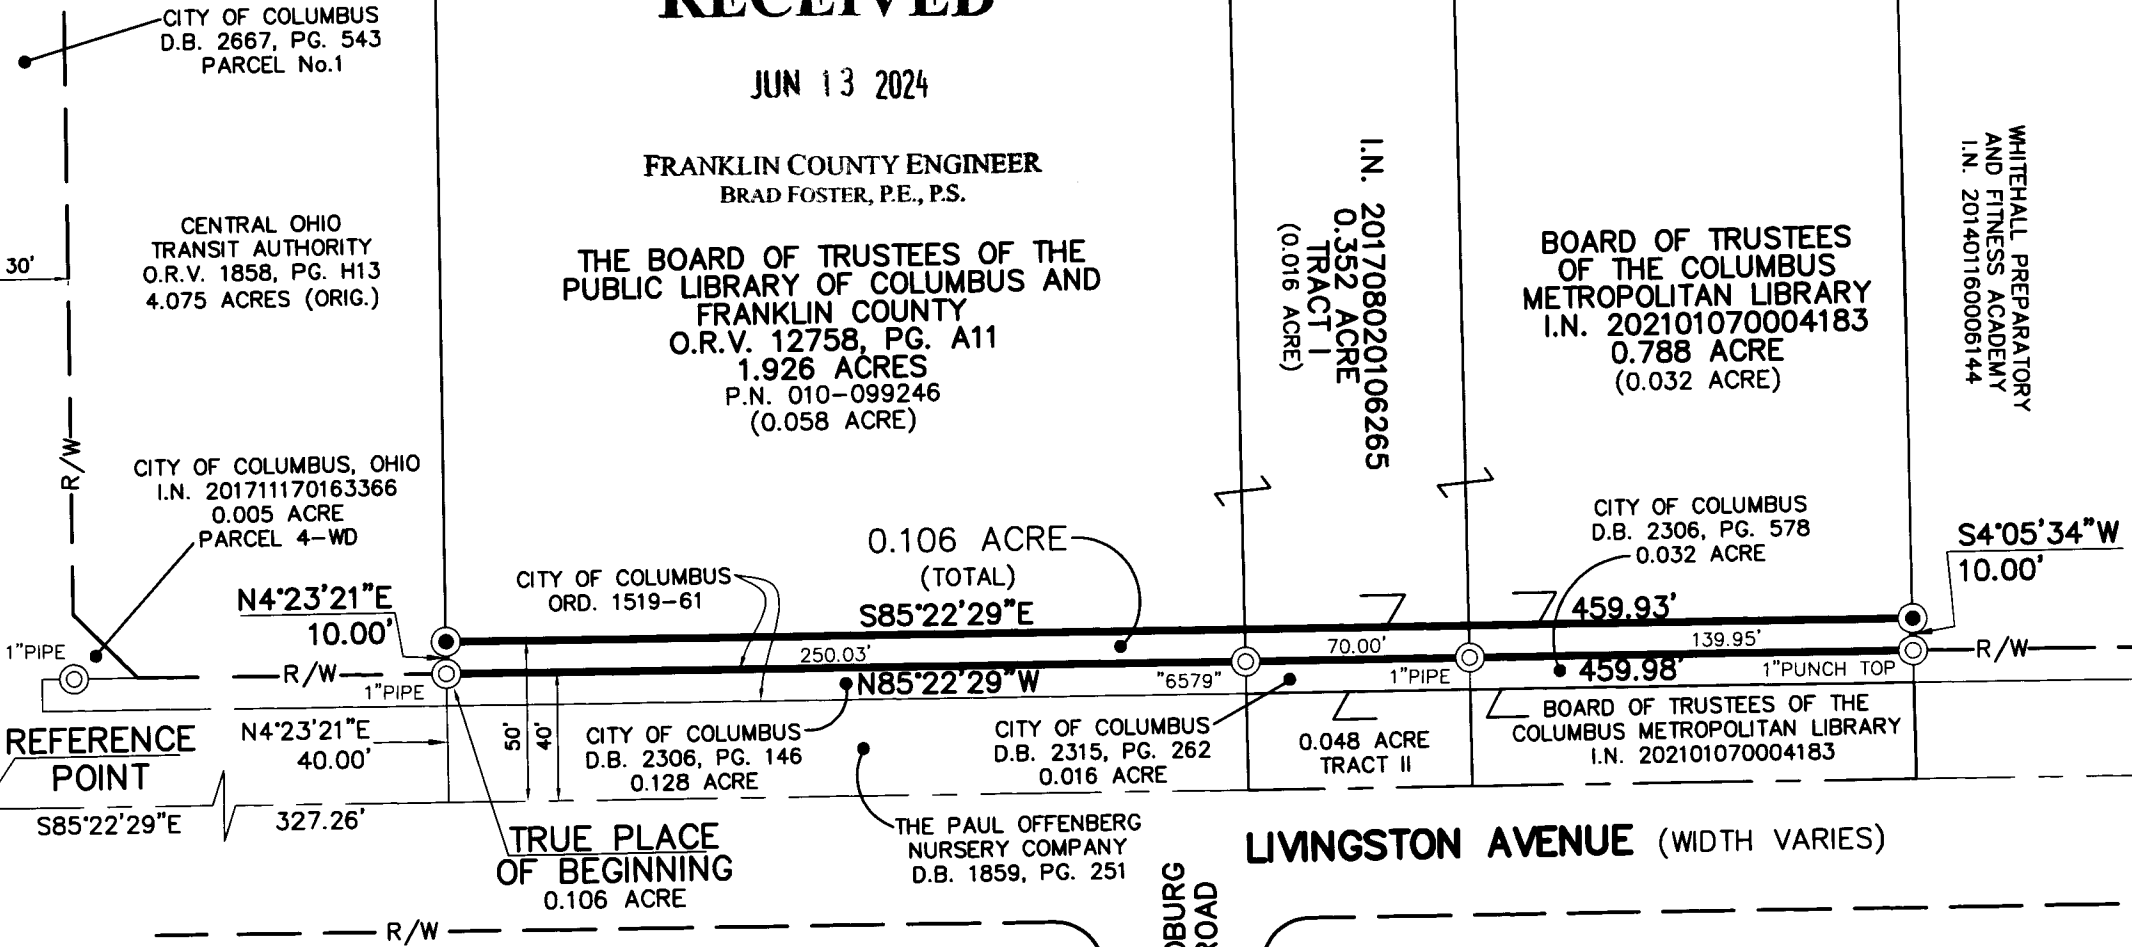

REFERENCE POINT

TRUE PLACE OF BEGINNING
0.106 ACRE

LIVINGSTON AVENUE (WIDTH VARIES)

COBURG ROAD

ARCADIS
8101 North High Street, Suite 100
Columbus OH 43235 USA
tel 614 818 4900 fax 614 818 4901
arcadis.com

LEGEND

- ⊙ IRON PIN FOUND (AS NOTED)
- ⊙ IRON PIN SET
5/8" REBAR 30" LONG
"IBI GROUP S-6872/S-7740"
- MAG NAIL SET

BEARING REFERENCE

BEARINGS HEREIN ARE BASED ON THE OHIO STATE PLANE COORDINATE SYSTEM, SOUTH ZONE, AND NAD 1983 (2011) AND ESTABLISHES A BEARING OF NORTH 85°22'29" WEST FOR THE NORTHERLY RIGHT OF WAY LINE FOR LIVINGSTON AVENUE.

CERTIFICATION

I hereby certify that the information shown hereon was derived from field measurements and meets the requirements of OAC 4733-37 as setforth therein.

David L. Chiesa
BY: David L. Chiesa
Registered Surveyor No. 7740

Date 6/6/24

