


**CURVE TABLE**

CURVE	DELTA	RADIUS	ARC	CH. BEARING	CH. DIST.
C2	180°00'00"	5.18'	16.27'	S48°48'39"W	10.36'
C3	90°00'00"	20.25'	31.81'	S86°11'21"E	28.64'

**LINE TABLE**

LINE	BEARING	DISTANCE
L4	S41°11'21"E	18.85'
L5	S41°11'21"E	14.46'
L6	S48°48'39"W	10.33'
L7	S41°11'21"E	8.69'
L8	S48°48'39"W	26.00'
L9	S41°11'21"E	17.32'
L10	S48°48'39"W	11.33'
L11	N41°11'21"W	17.32'
L12	S48°48'39"W	25.86'
L13	N41°11'21"W	3.60'
L14	S48°48'39"W	8.00'
L15	N41°11'21"W	19.50'
L16	S48°48'39"W	15.47'
L17	S41°11'21"E	2.00'
L18	N41°11'21"W	8.96'
L19	S48°48'39"W	12.52'
L20	S41°11'21"E	1.00'
L21	S48°48'39"W	17.69'
L22	S41°11'21"E	22.22'
L23	N48°48'39"E	19.22'
L24	S48°48'39"W	13.62'

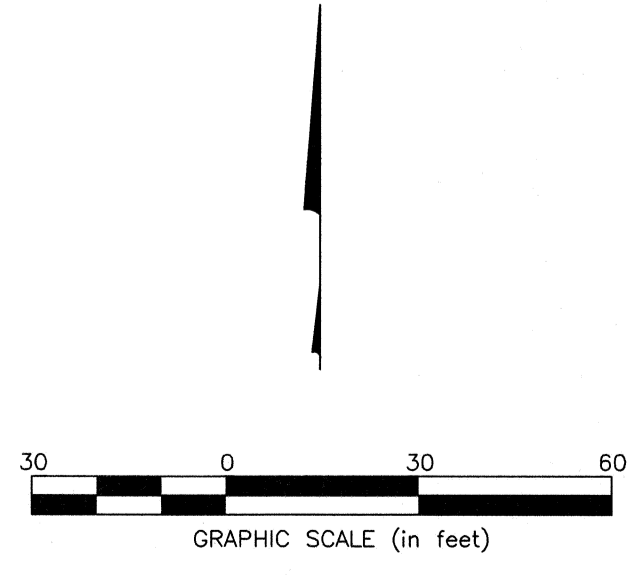

- Iron Pin Set
  - Iron Pin Found
  - Stone Found
  - P.K. Nail Found
  - Monument Found
  - Magnetic Nail Set
  - Magnetic Nail Found
  - ▲ Railroad Spike Found
- Iron Pins Set are 13/16" I.D. iron pipes 30" long with cap inscribed EMHT INC.

# DETAIL "A"

<p>Evans, Mechwart, Hambleton &amp; Tilton, Inc. Engineers • Surveyors • Planners • Scientists 5500 New Albany Road, Columbus, OH 43054 Phone: 614.775.4500 Toll Free: 888.775.3448 emht.com</p>	Date: November 8, 2024	
	Scale: 1" = 30'	
	Job No: 2023-0356	
	Sheet: 2 of 2	
REVISIONS		
MARK	DATE	DESCRIPTION