
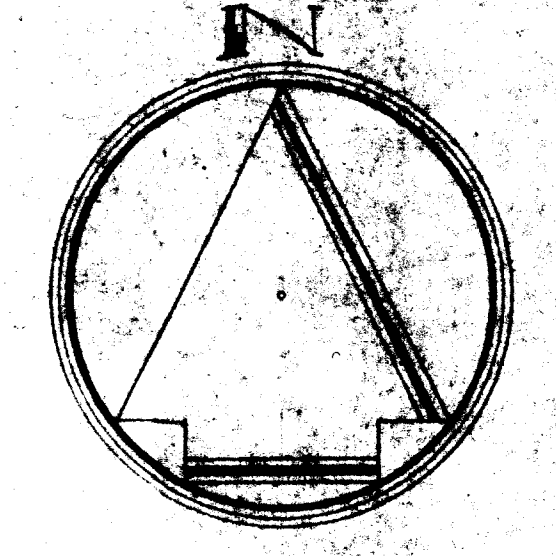


GROVES

ROAD

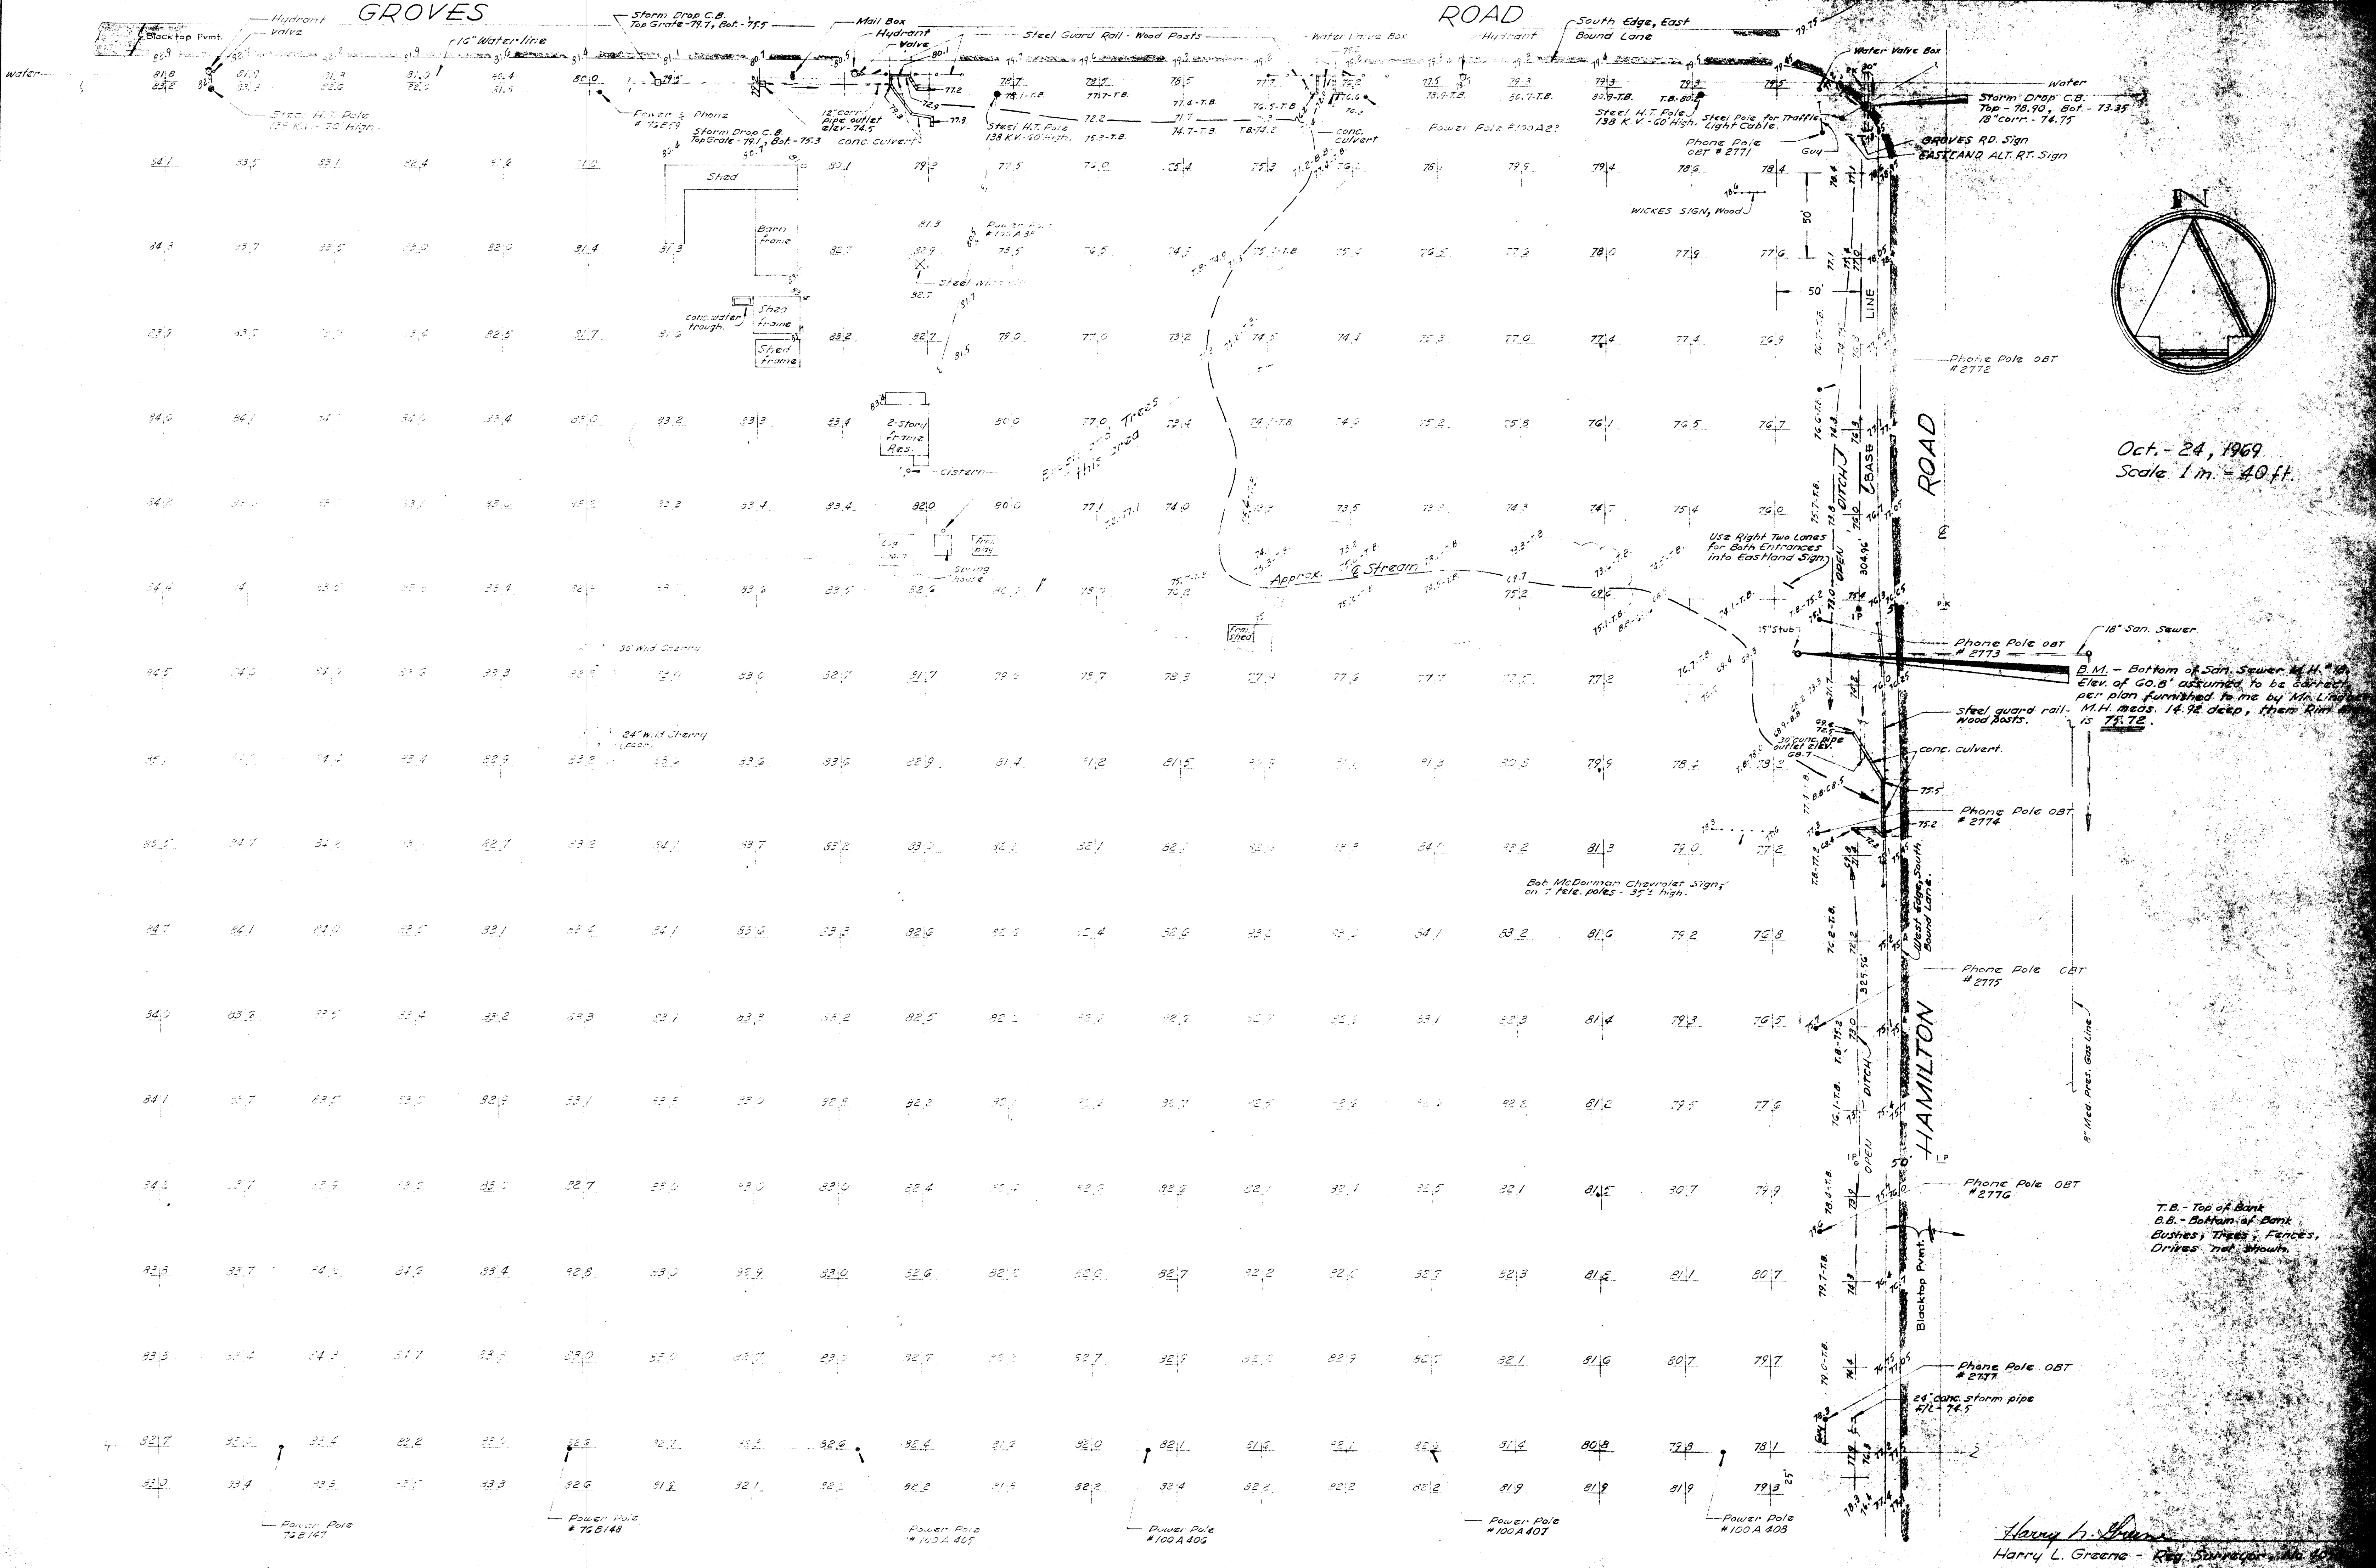

Oct. - 24, 1969
Scale 1 in. = 40 ft.

T.B. - Top of Bank
B.B. - Bottom of Bank
Eushes, Trees, Fences,
Drives, etc. shown.

Harry L. Greene
Harry L. Greene - Reg. Surveyor No. 40