
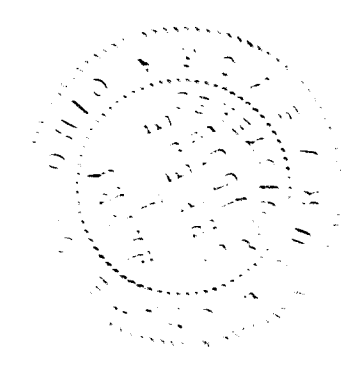


Sept. 15, 1965
Scale 1" = 20'

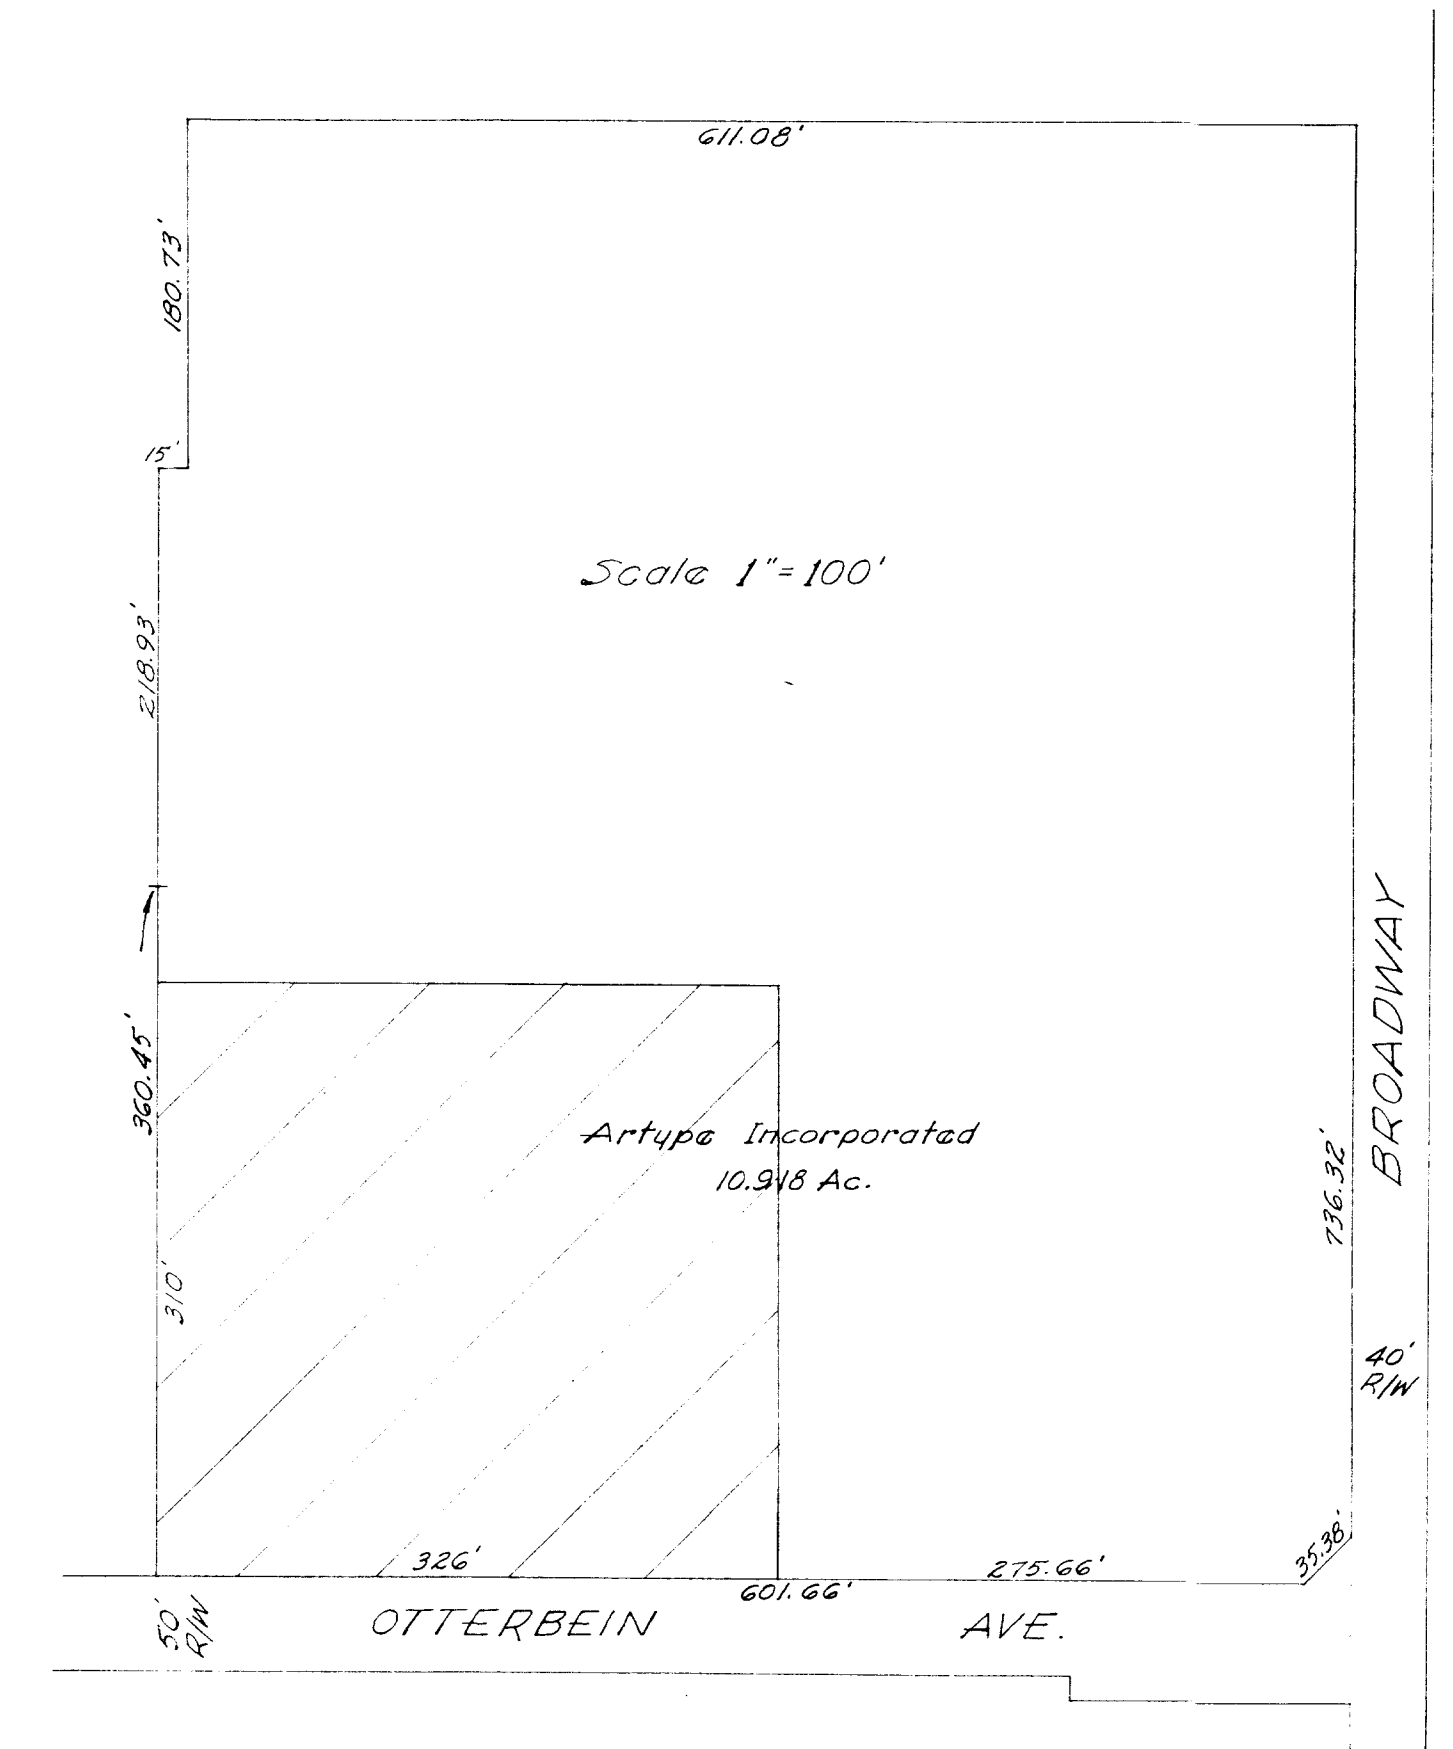

Topo Map showing 50 ft. grid on southeast corner of the Arttype Incorporated 10.918 Ac. Tract, City of Westerville, Franklin County, Ohio.

Deed Book 2409, page 185.

for
Benham, Richards & Armstrong.

Harry M. Shreve
Harry M. Shreve - Reg. Surveyor No. 4058