


RATHMELL

ROAD

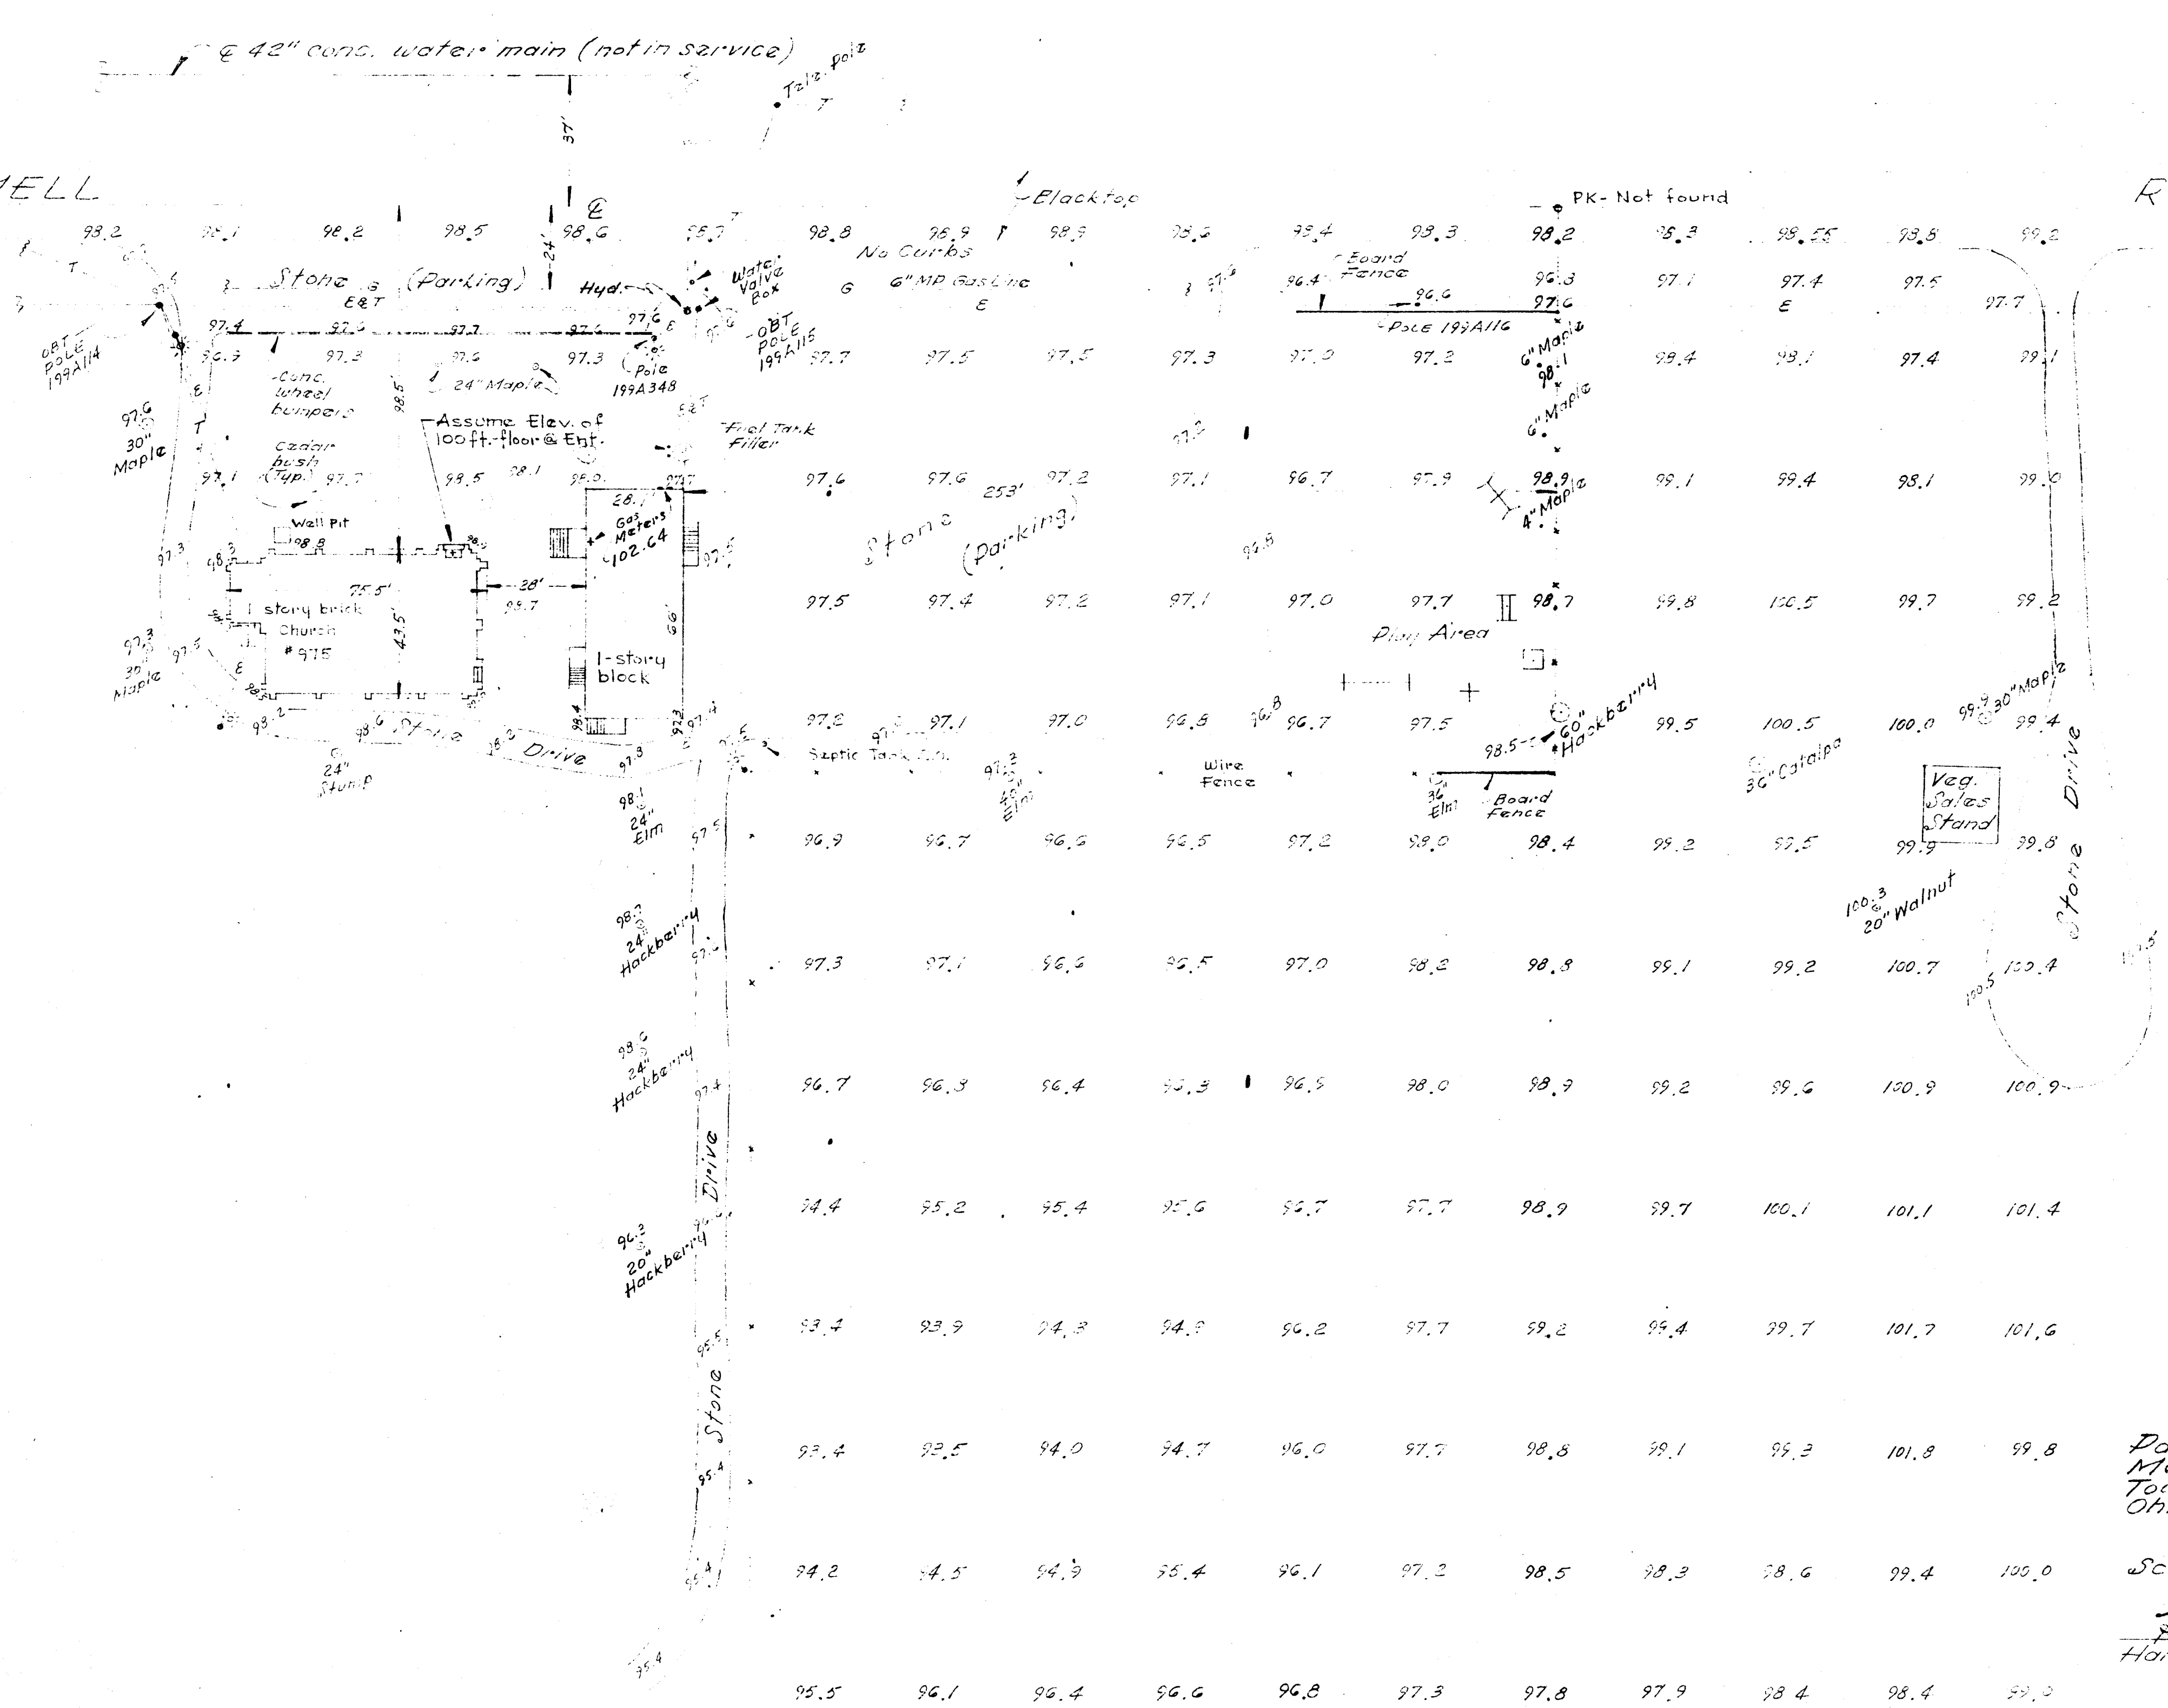

Partial Topo - Walnut Hill
 Methodist Church, Hamilton
 Township, Franklin County,
 Ohio.

Scale 1" = 30' Oct. 16, 1981

Henry L. Shaene
 Harry L. Graeco, Reg. Surveyor - 4058

