



PLAN
 SUBMITTED: _____ DATE: _____
 PHOTO: _____ BY: _____
 NOTE BOOK: _____
 ALIGNMENT CHECKED: _____
 AT OF WAY CHECKED: _____
 No. _____


PROFILE
 SUBMITTED: _____ DATE: _____
 PHOTO: _____ BY: _____
 NOTE BOOK: _____
 GRADE CHECKED: _____
 STRUCTURE INDICATIONS CHECKED: _____
 No. _____

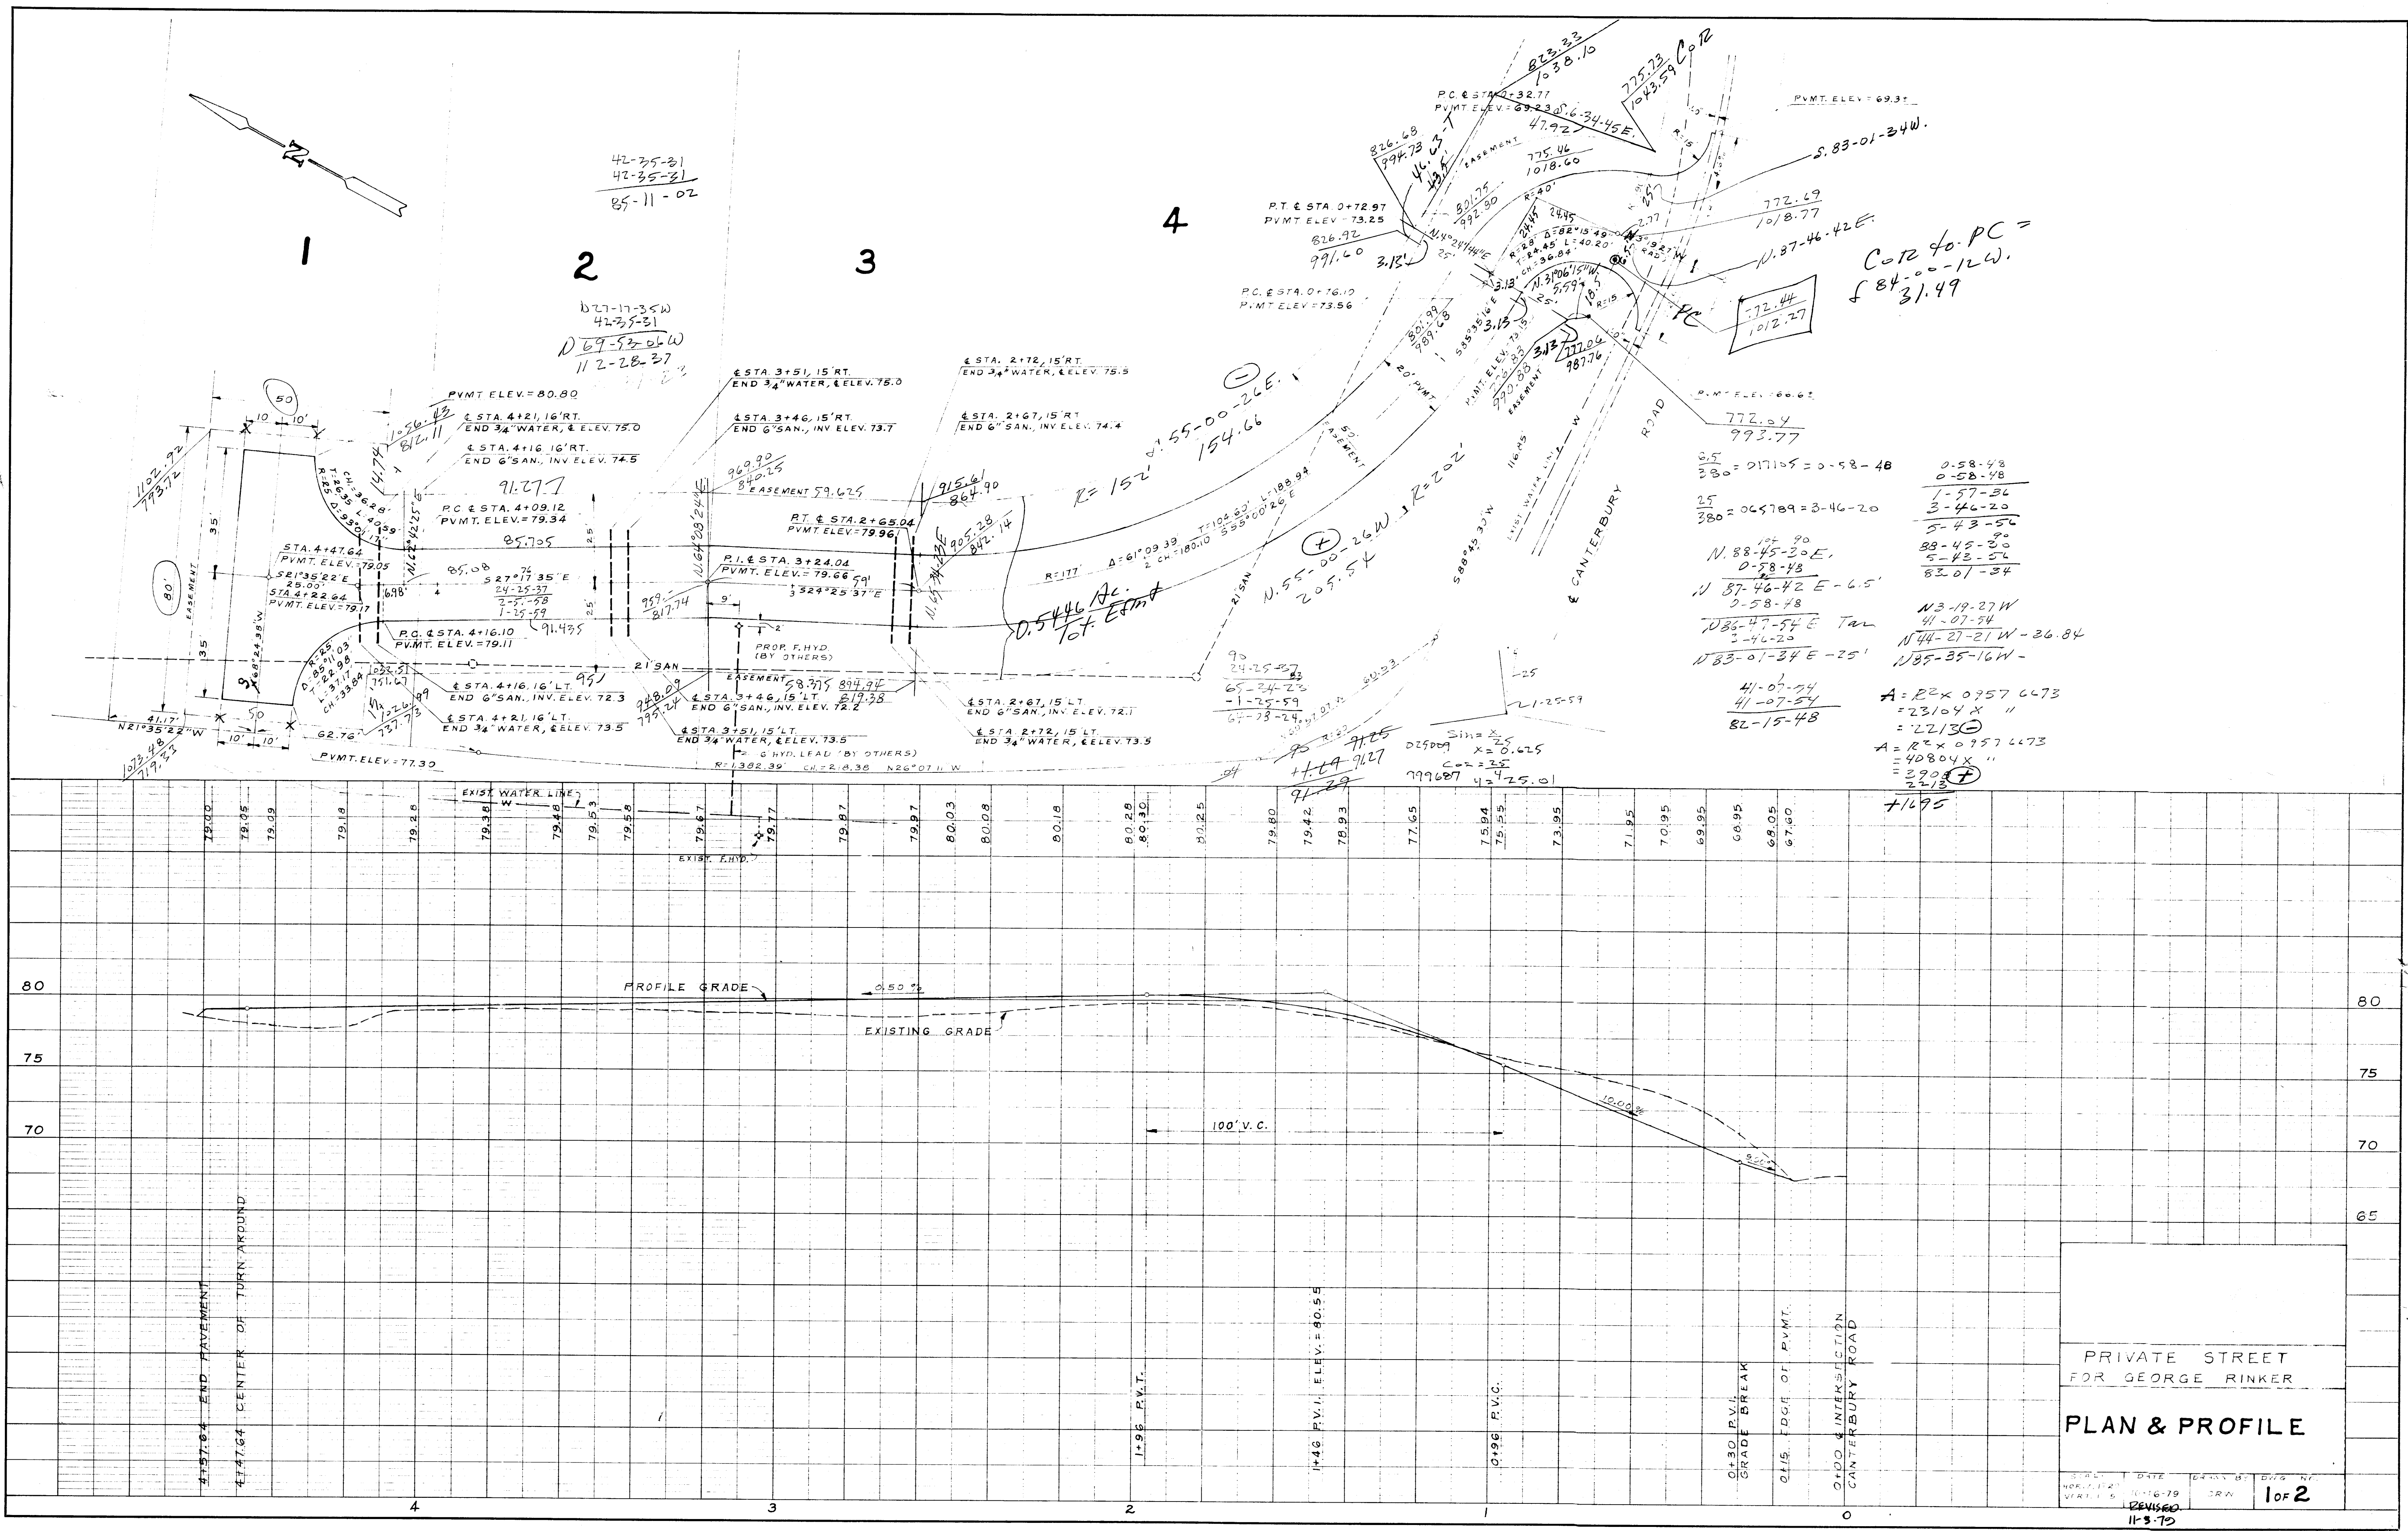


96-D

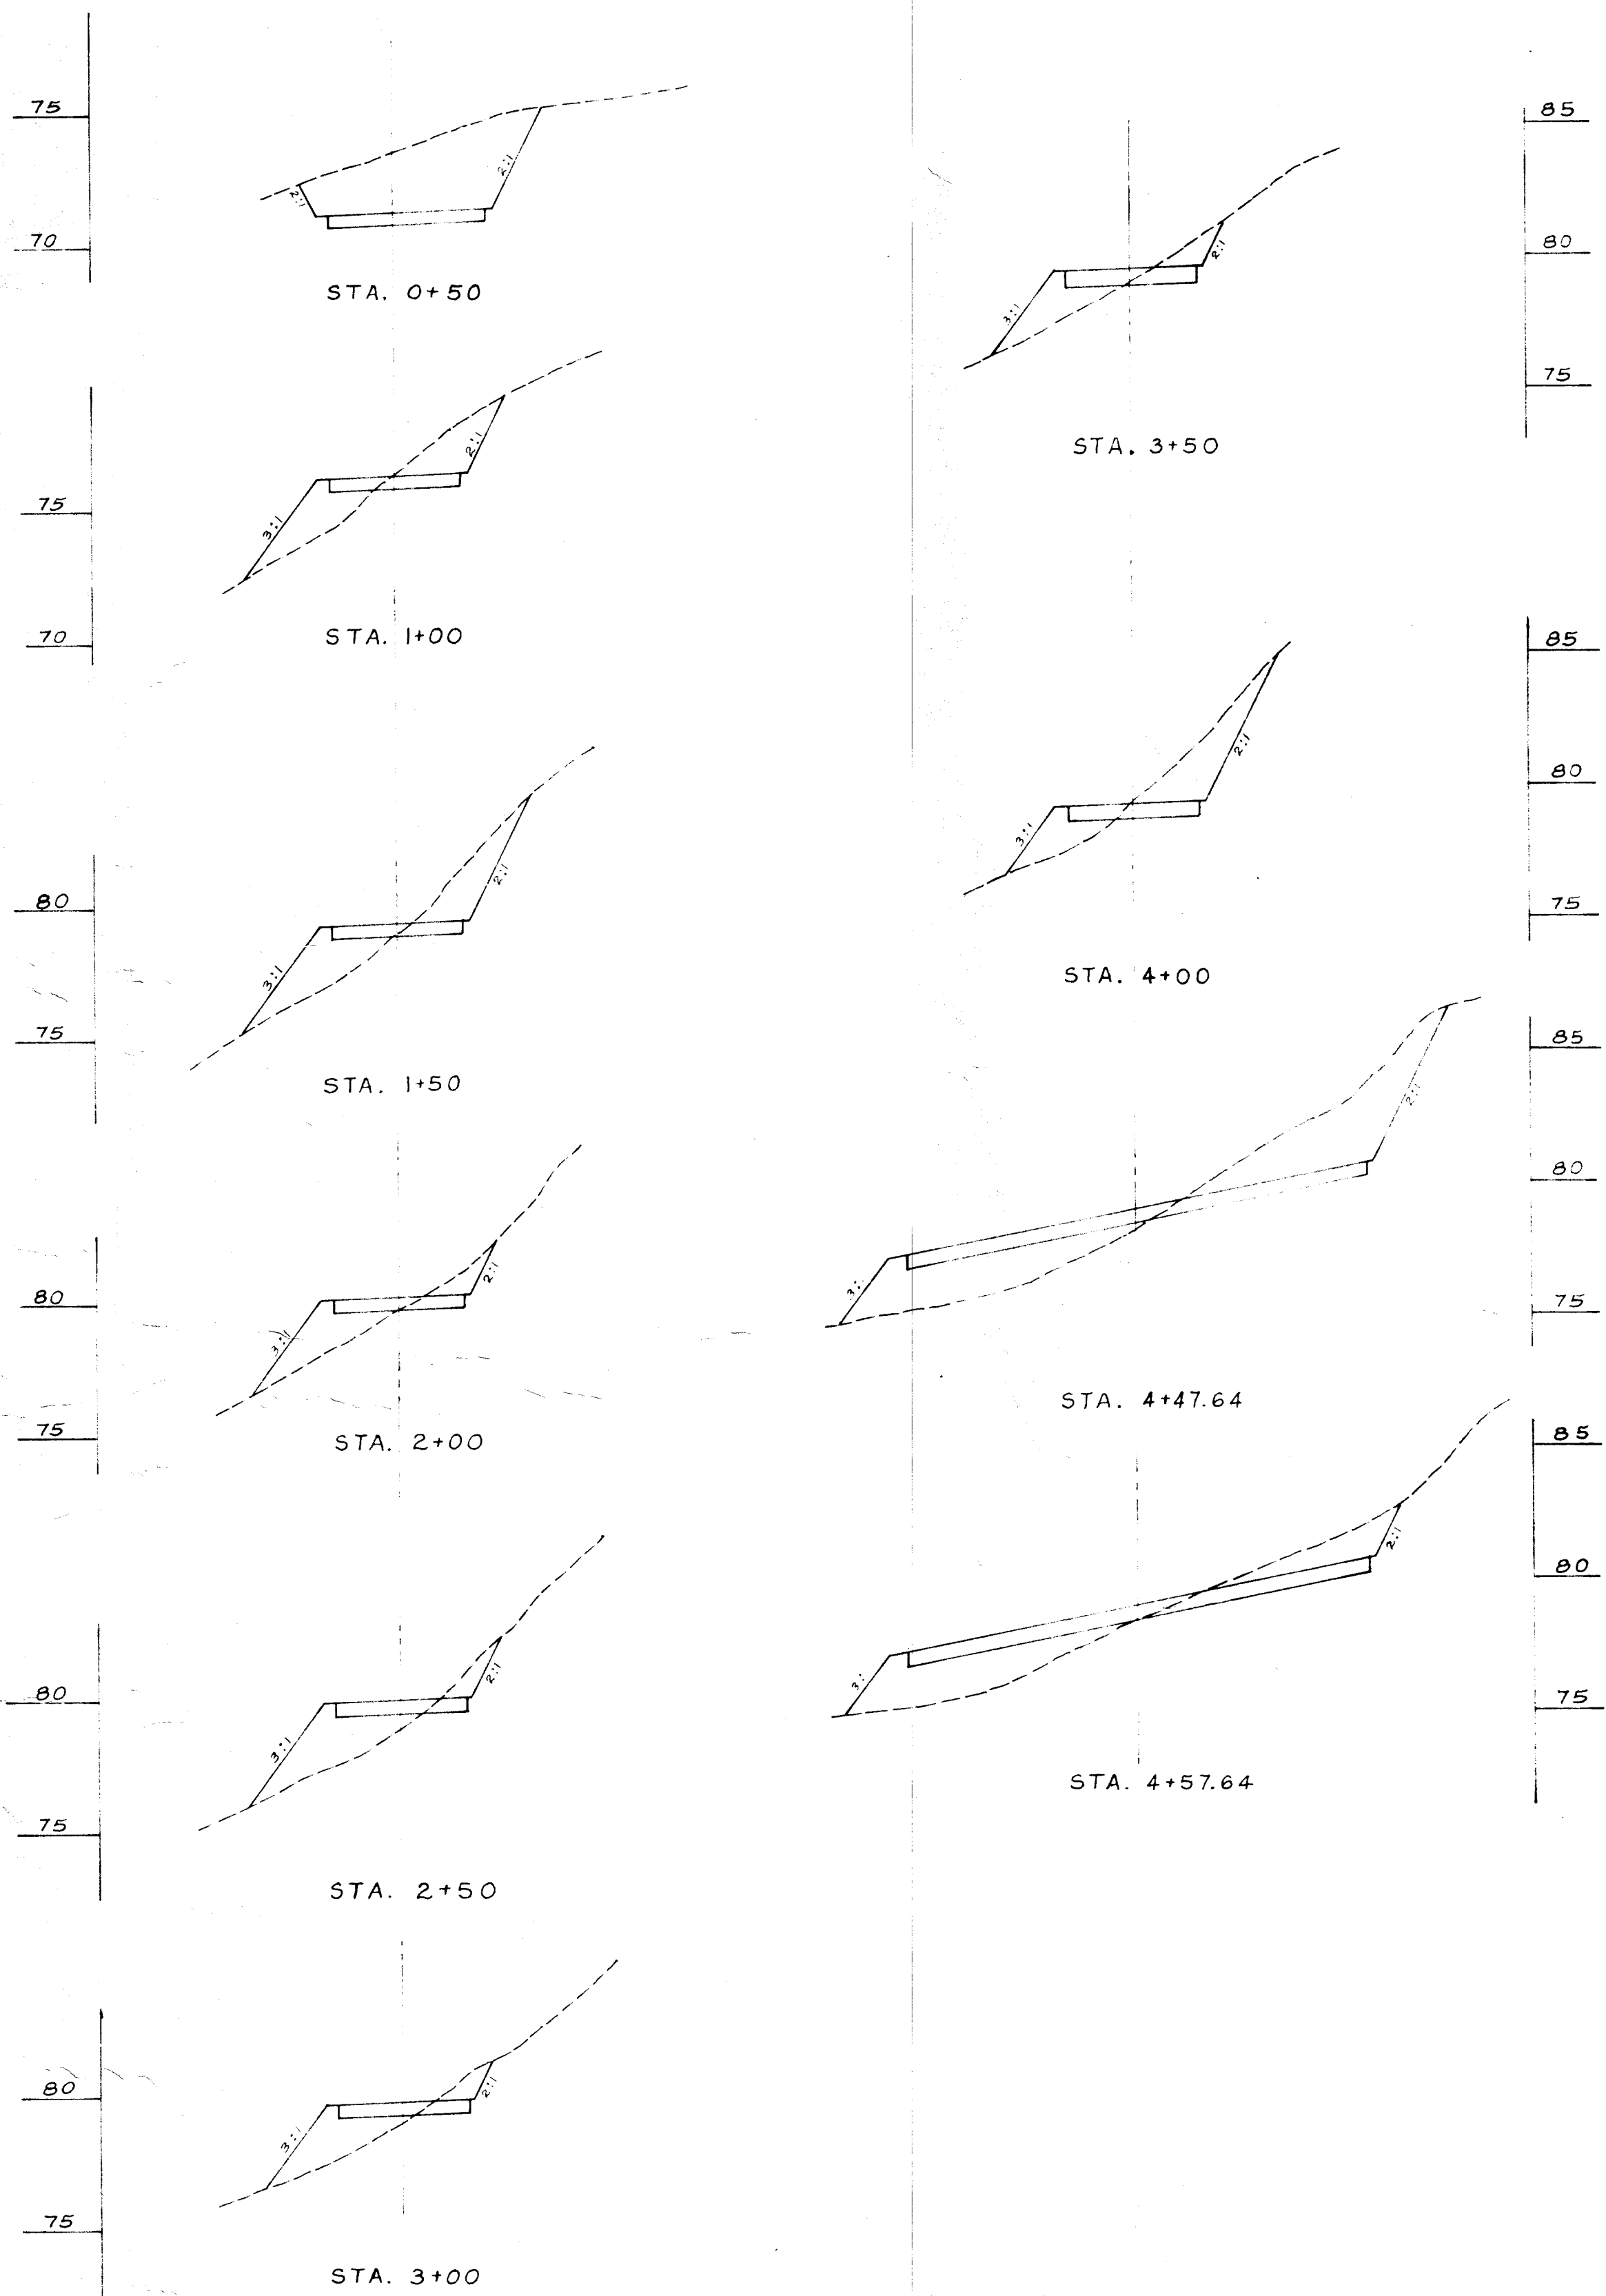


X-SECTIONS
 SCALES: HORIZ. 1" = 20'
 VERT. 1" = 5'

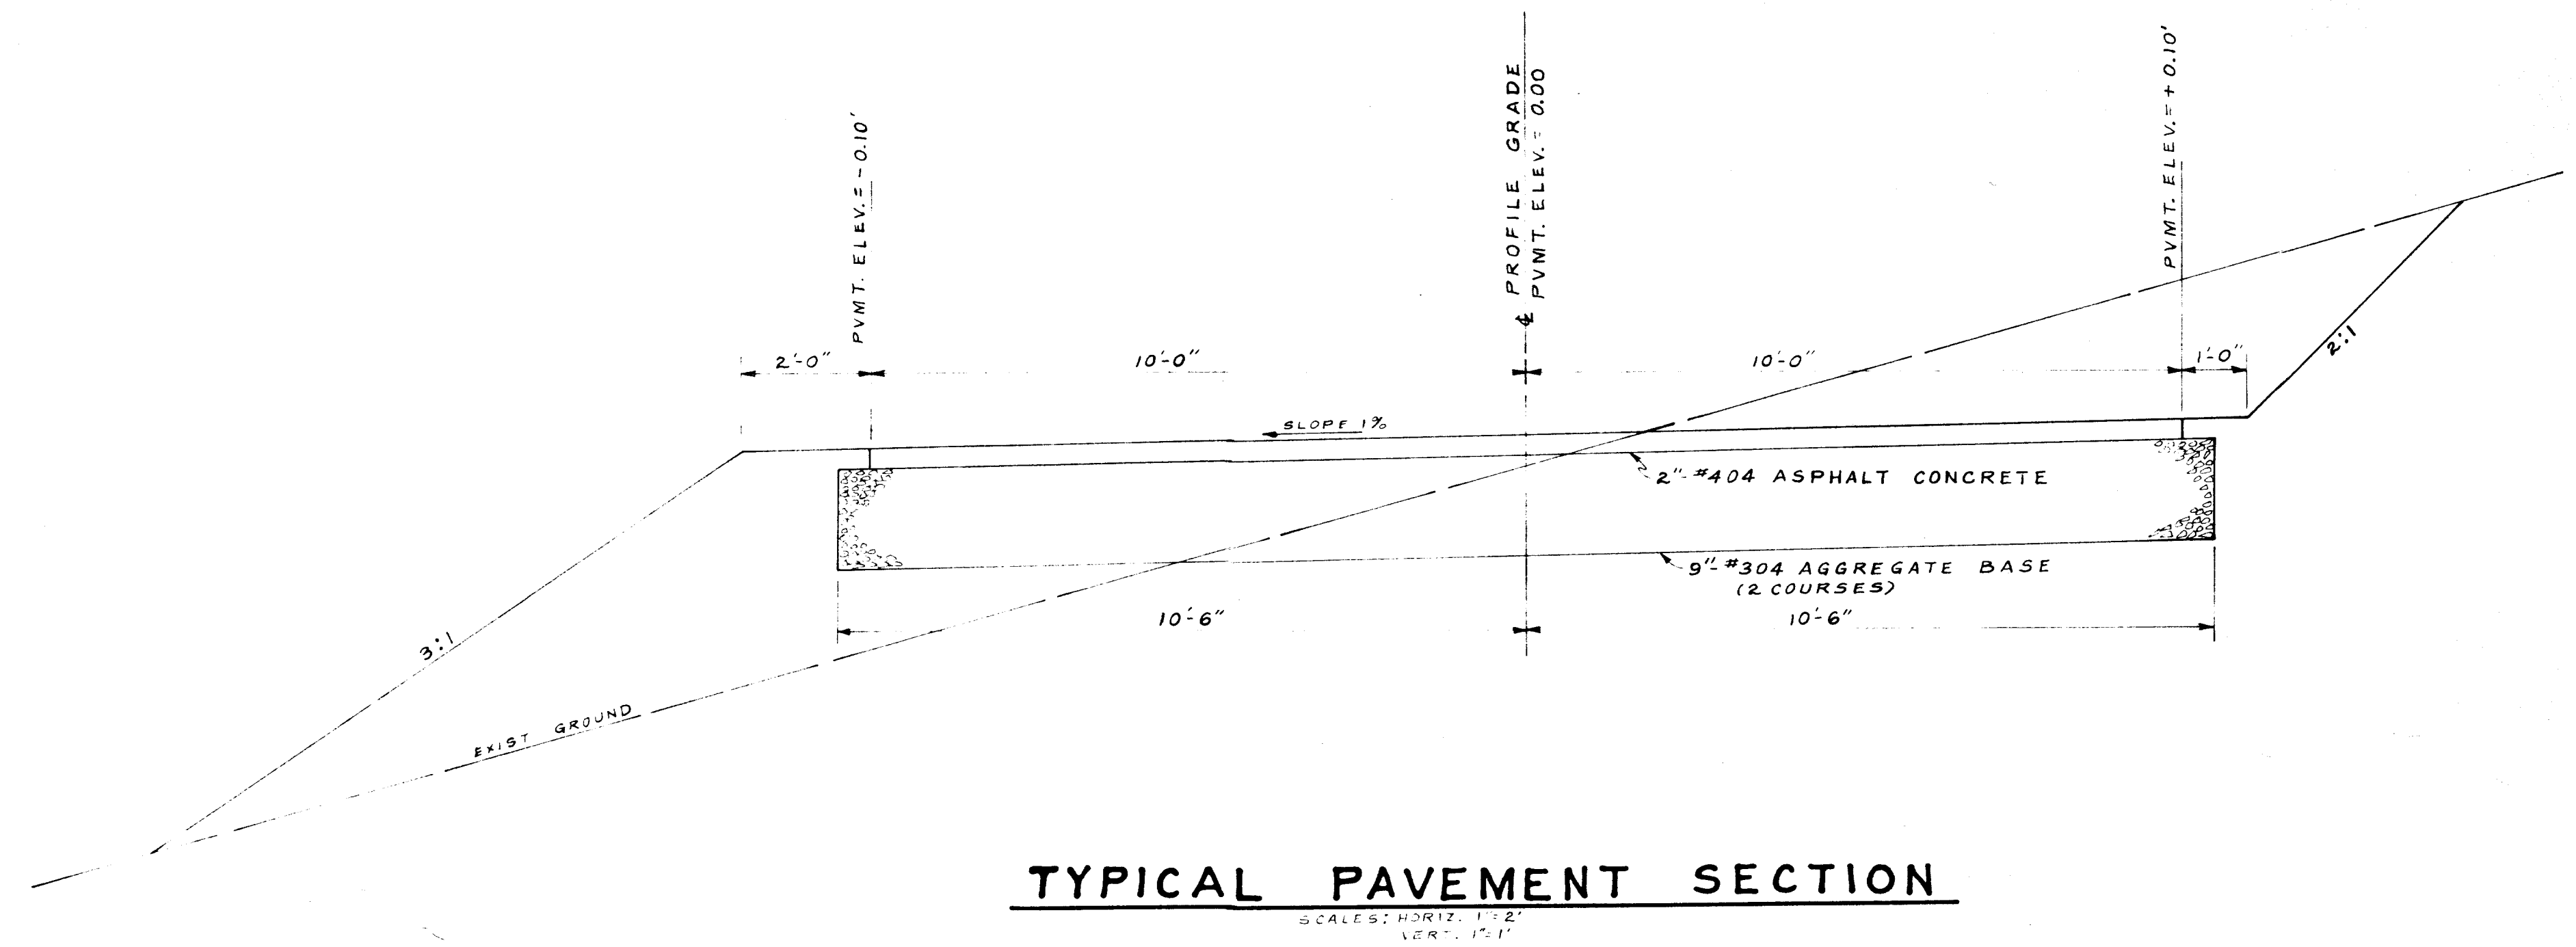

TYPICAL PAVEMENT SECTION
 SCALES: HORIZ. 1" = 2'
 VERT. 1" = 1'

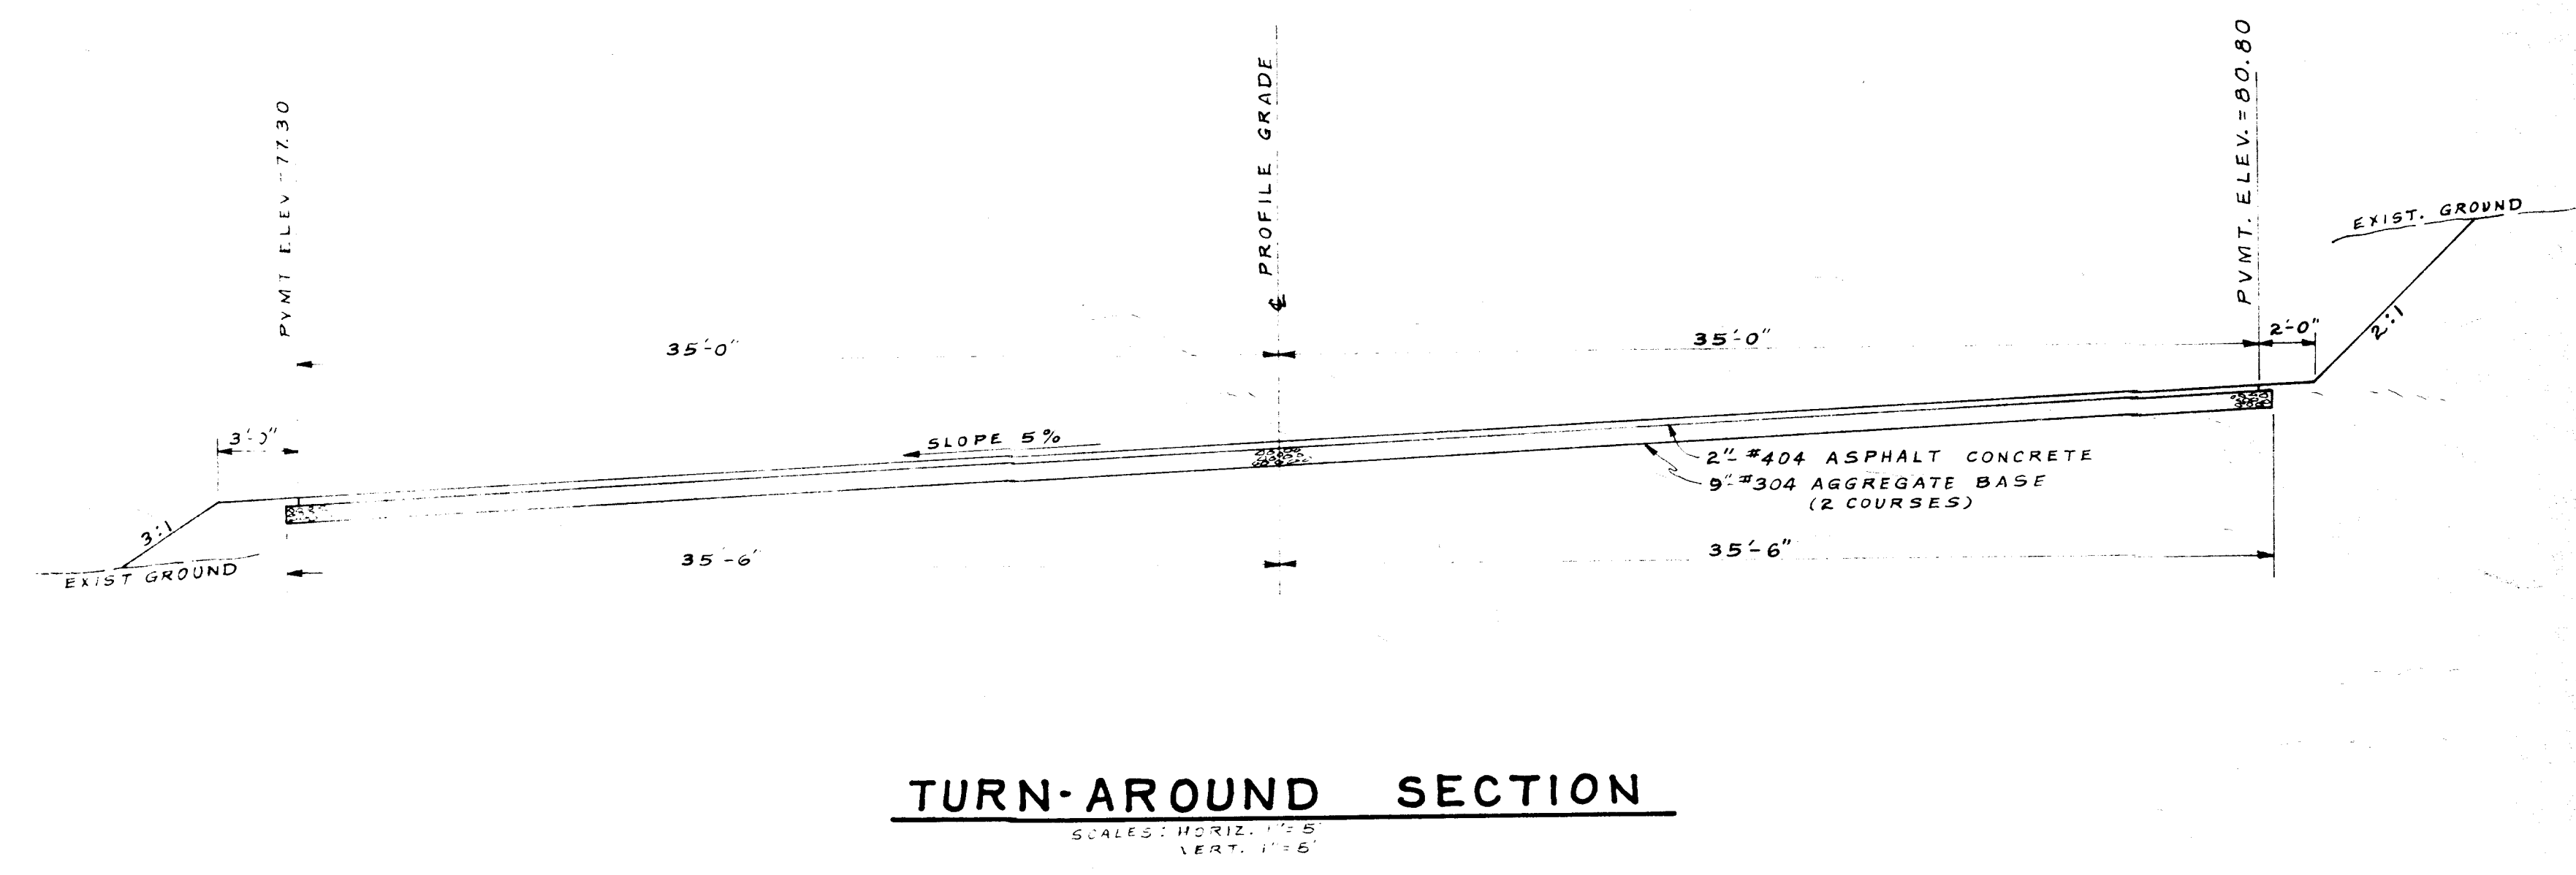

TURN-AROUND SECTION
 SCALES: HORIZ. 1" = 5'
 VERT. 1" = 5'


WOLFE ENGINEERING CO.
 4929 Reed Road Columbus, Ohio 43220
 Phone 614/459-1212
**PRIVATE STREET
 FOR GEORGE RINKER**
CROSS SECTIONS

| | | | |
|-------------------|------------------|-----------------|--------------------|
| SCALE AS SHOWN | DATE 10-16-79 | DRAWN BY CRW | DWG. NO. 2 OF 2 |
|-------------------|------------------|-----------------|--------------------|

96-D

11-3-79