


SURVEY OF LOTS NOS. 26, 27, 28, RESERVE "A" AND 16' VACATED ALLEY BETWEEN.
FRANK C. MARTINS SUBDIVISION, CITY OF COLUMBUS, FRANKLIN COUNTY, OHIO.

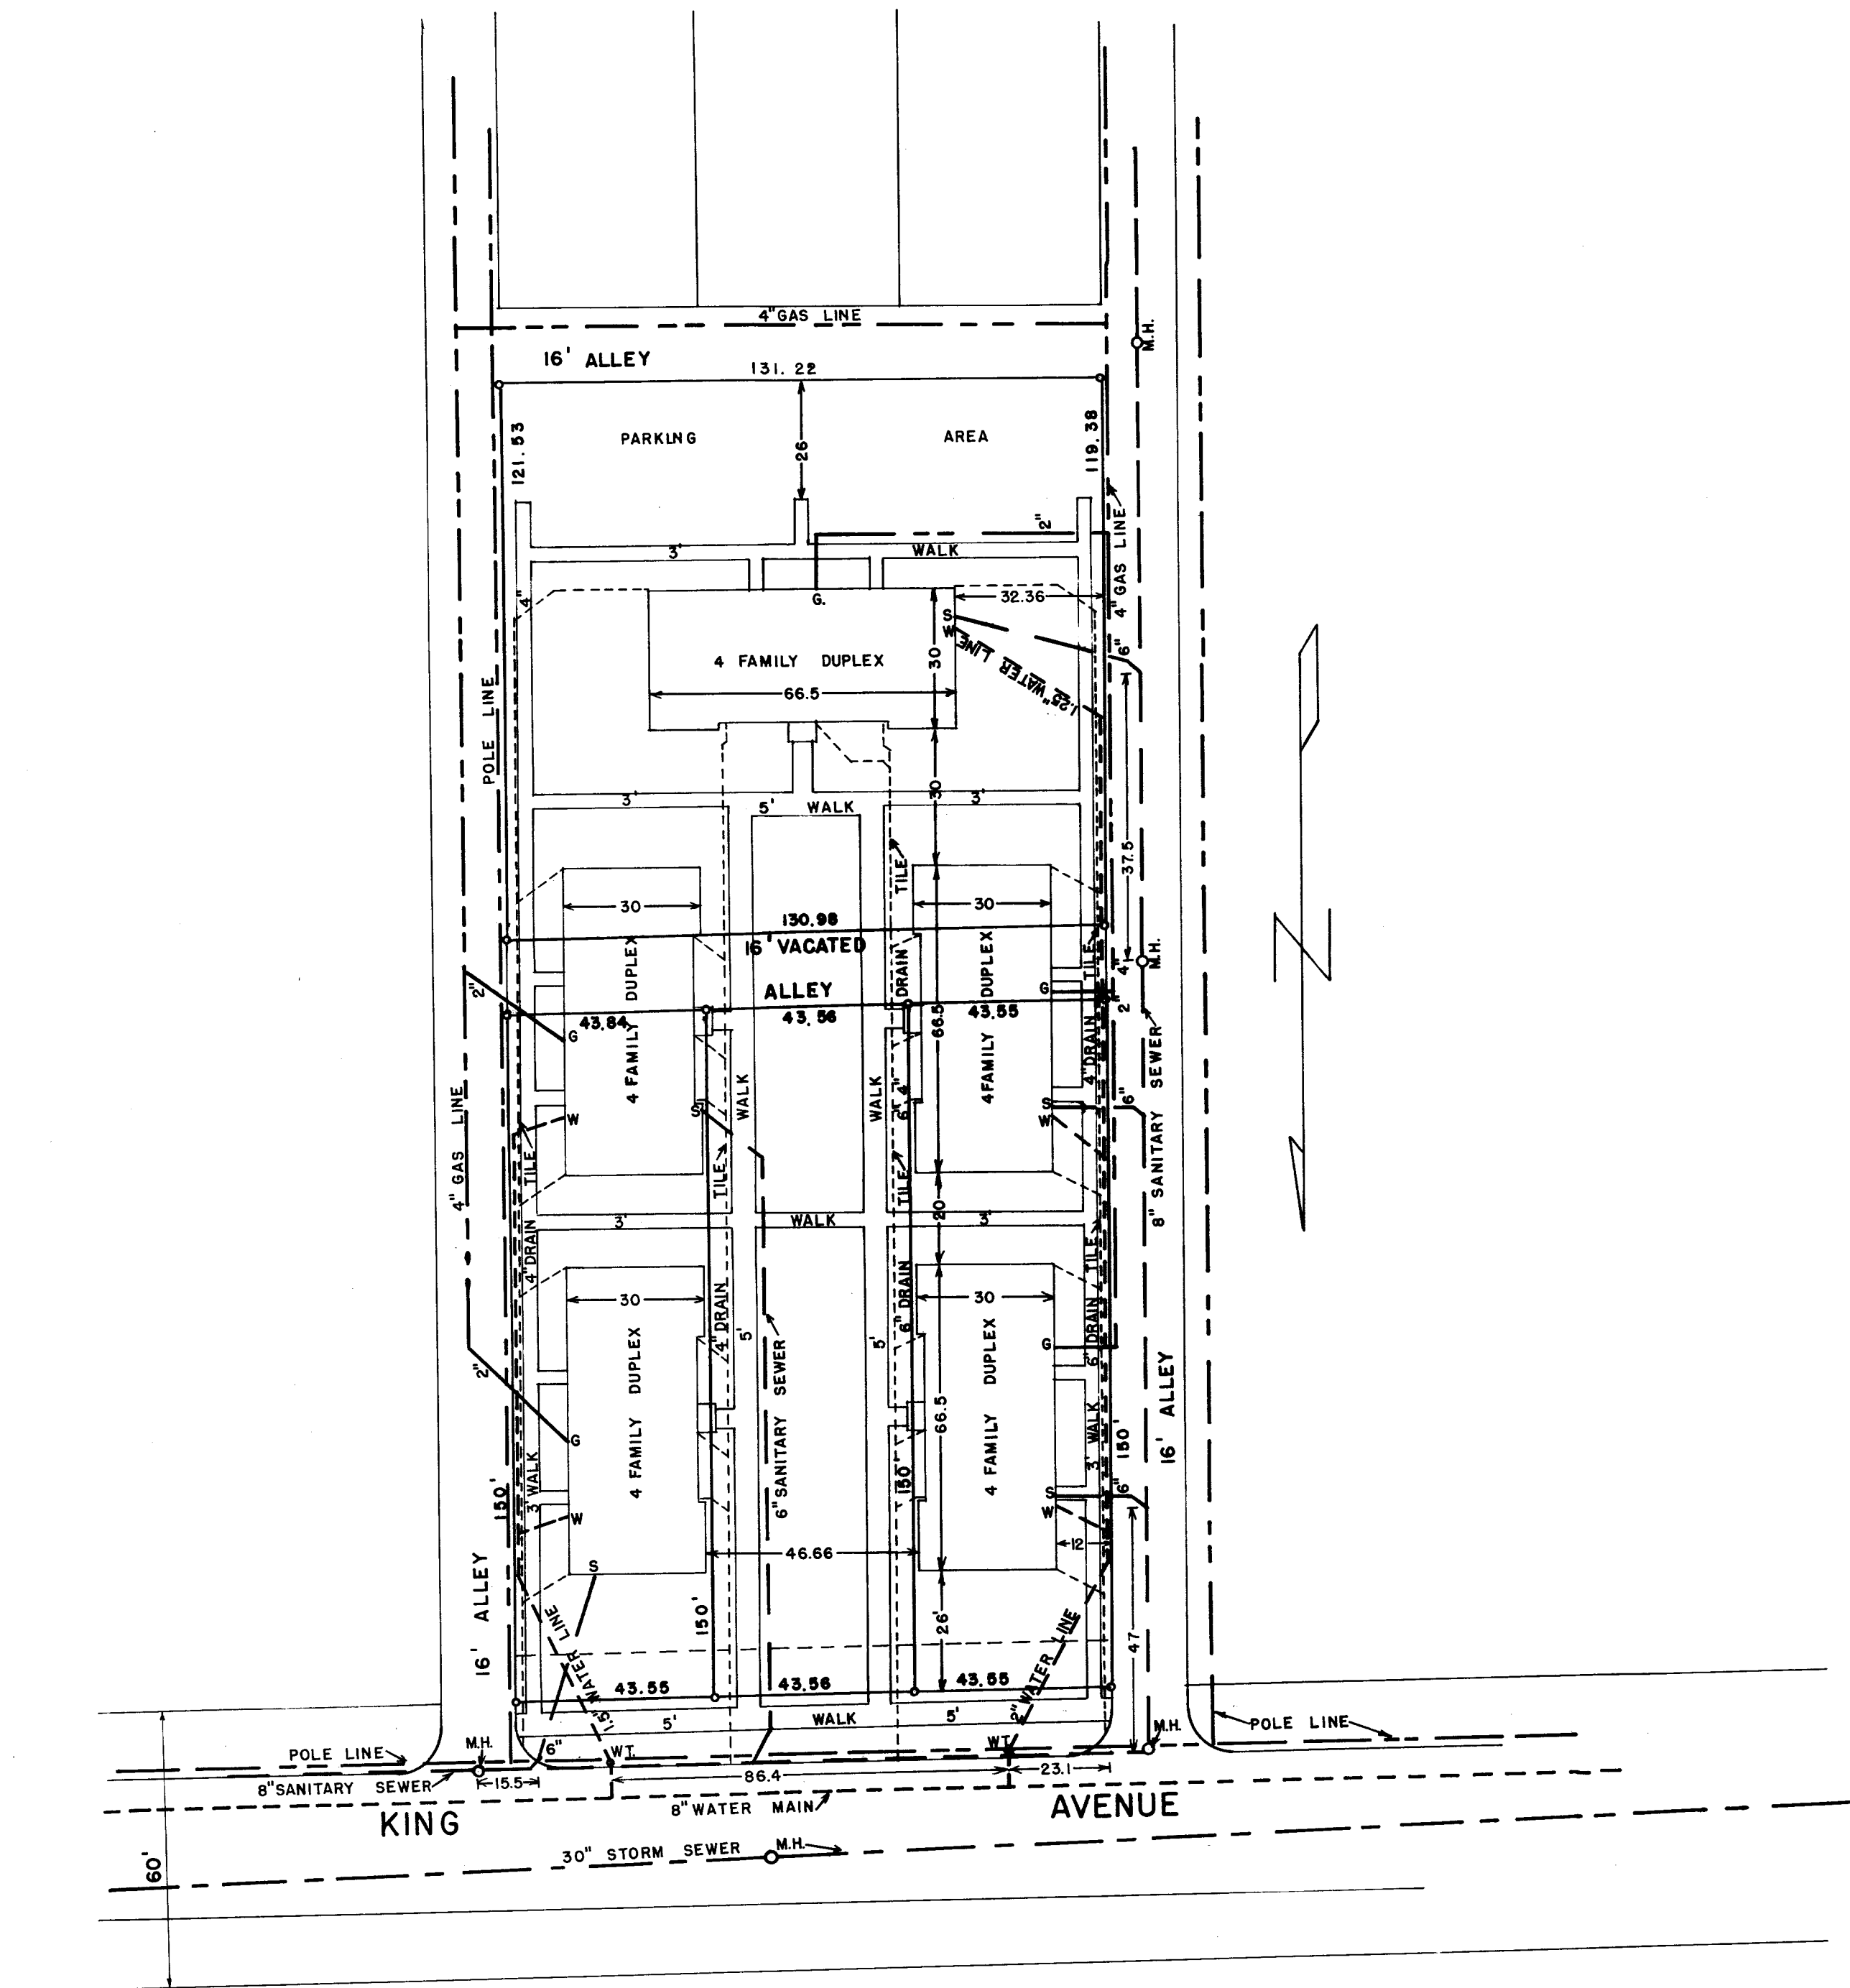

TO ALL PARTIES INTERESTED IN TITLE TO PREMISES SURVEYED.

This survey made for the benefit of
Huntington National Bank, F.H.A., and
Nor - Med Court Inc.. Project No. 043-42100

Scale: 1" = 30'

June 22, 1950

The above plot plan shows the proposed locations of the buildings and utilities on these premises.

I hereby certify that I have made a survey of the premises shown on this plot plan on the 22nd day of June, 1950, and that this plot plan is a correct representation of the premises as determined by this survey. I further certify that there are no encroachments either way across the boundary lines of said premises.

Frank T. Sayers
FRANK T. SAYERS Reg. Surveyor 3144.

Frank T. Sayers
FRANK T. SAYERS Reg. Surveyor No. 3144