


January 24, 1964
Scale 1" = 20'

T.C. = Top of Curb
T.B. = Top of Bank

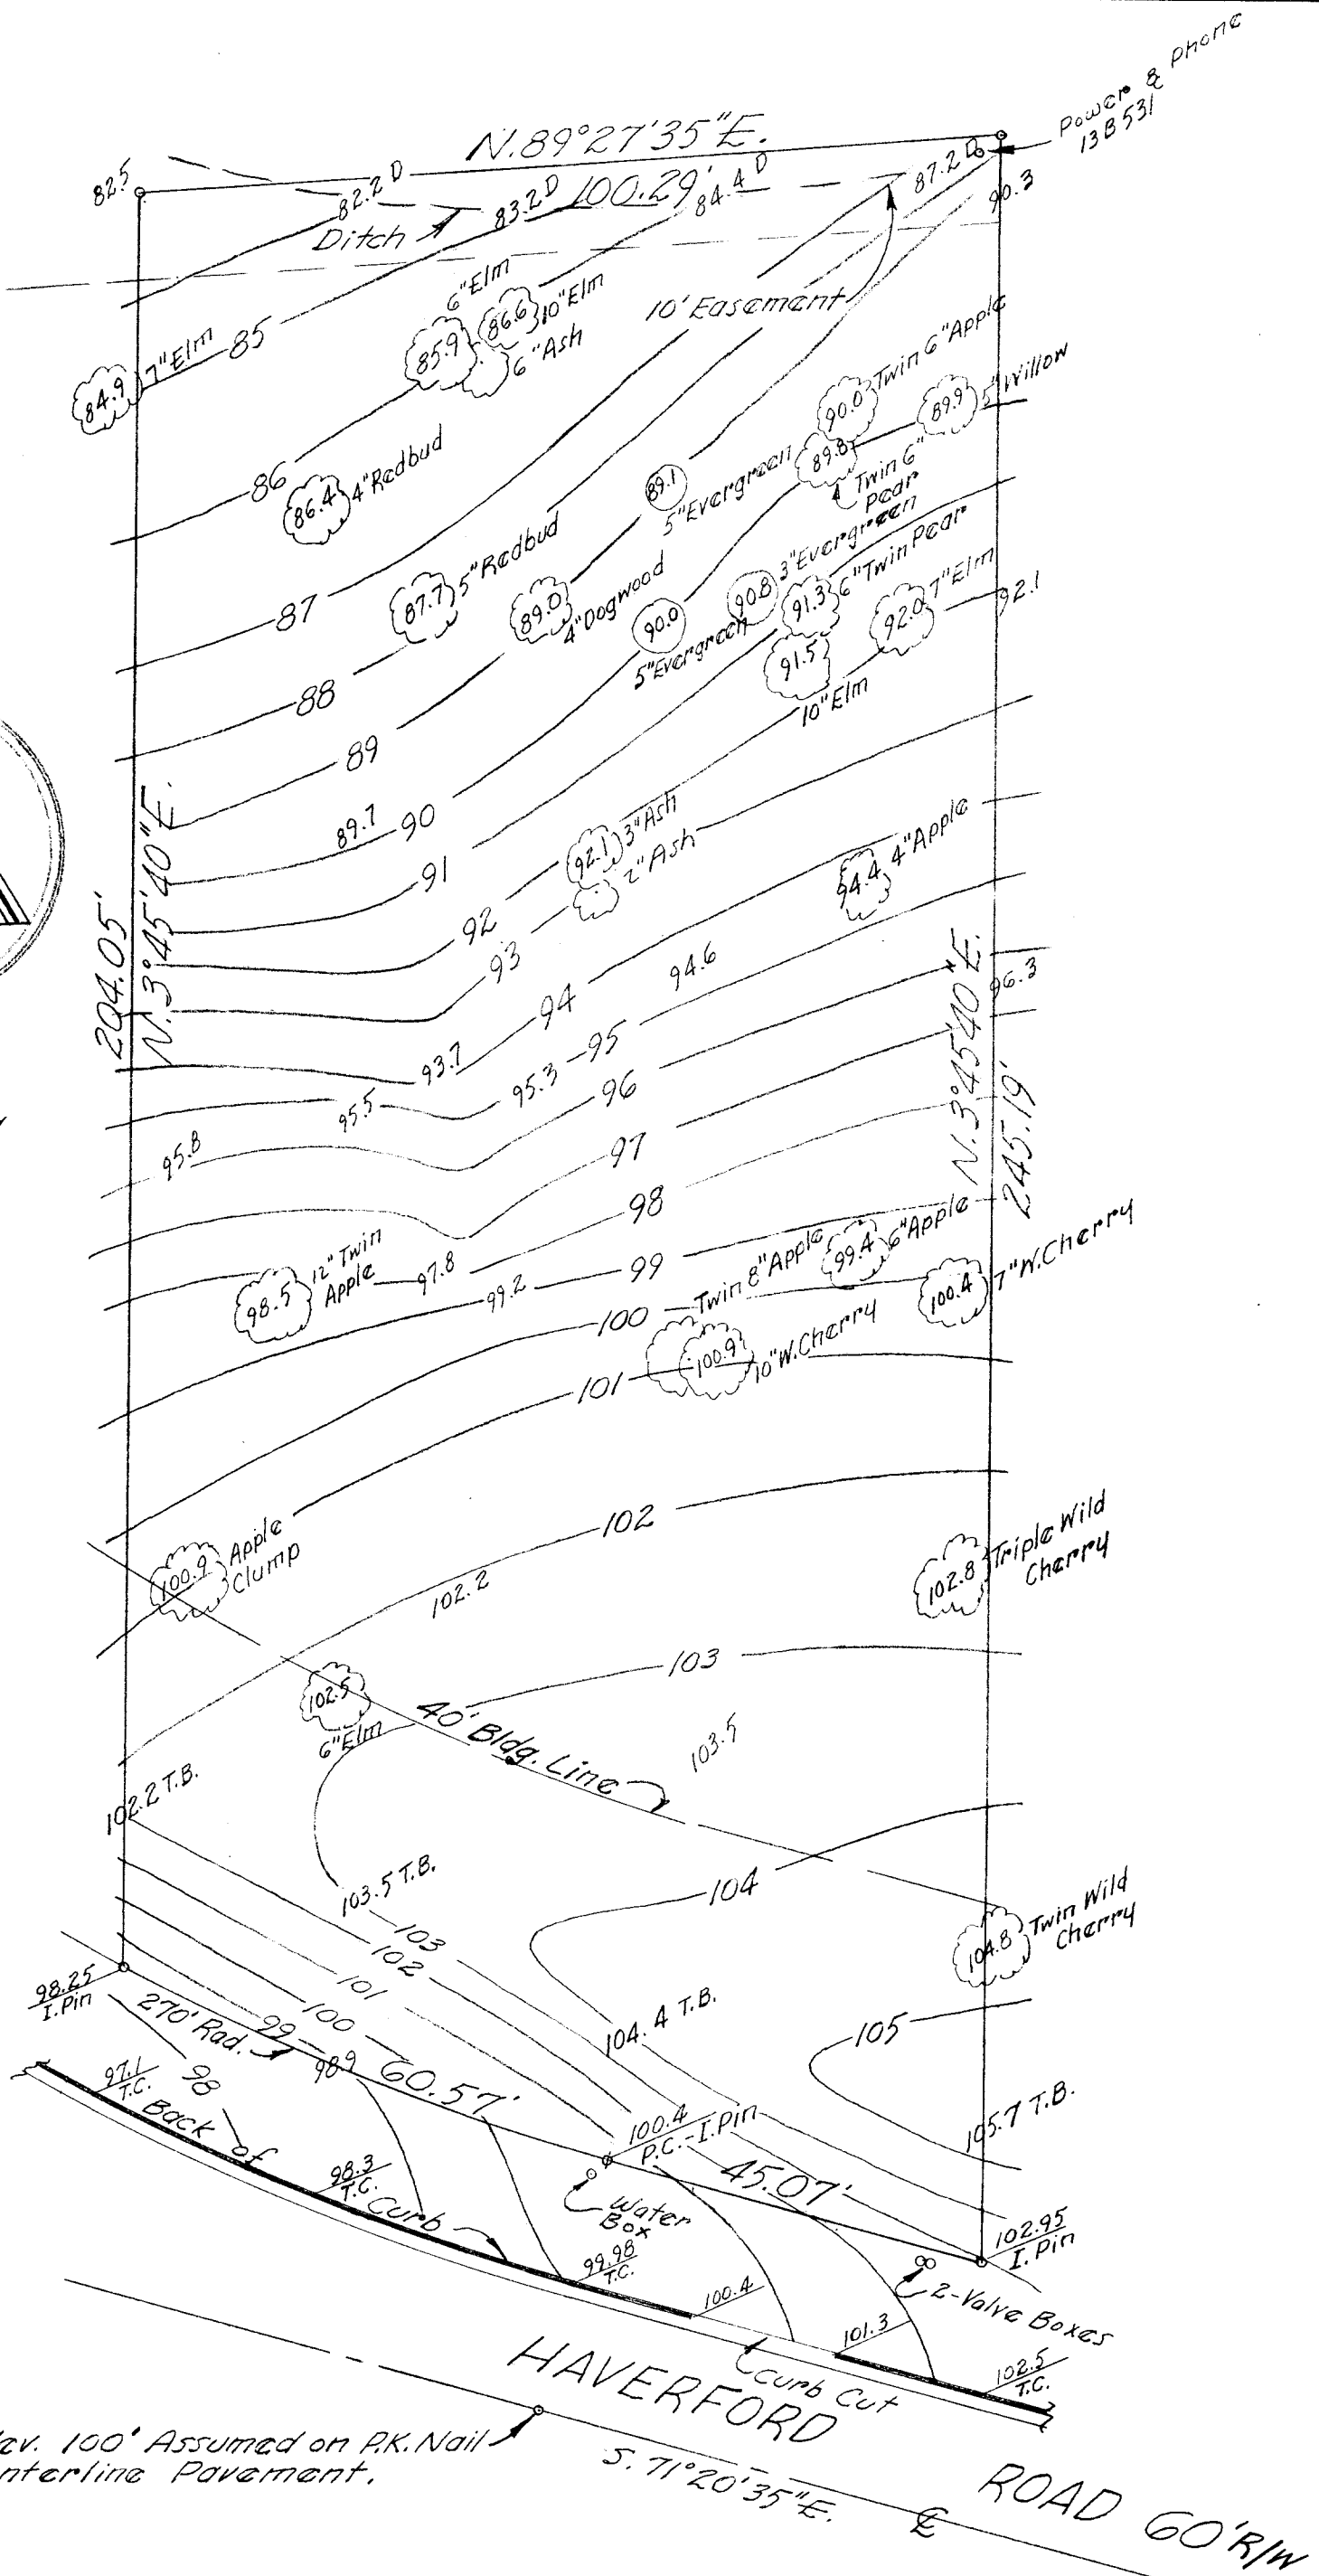

TOPO MAP showing Lot 7, KIPLING FOREST EXTENSION No. 1., City of UPPER ARLINGTON, OHIO.

P.B. 33, Pg. 95.

Thomas B. Greene