


0 +33 C.B.
+08 C.B. End
0 C.B.
1
2 +16 C.B. End

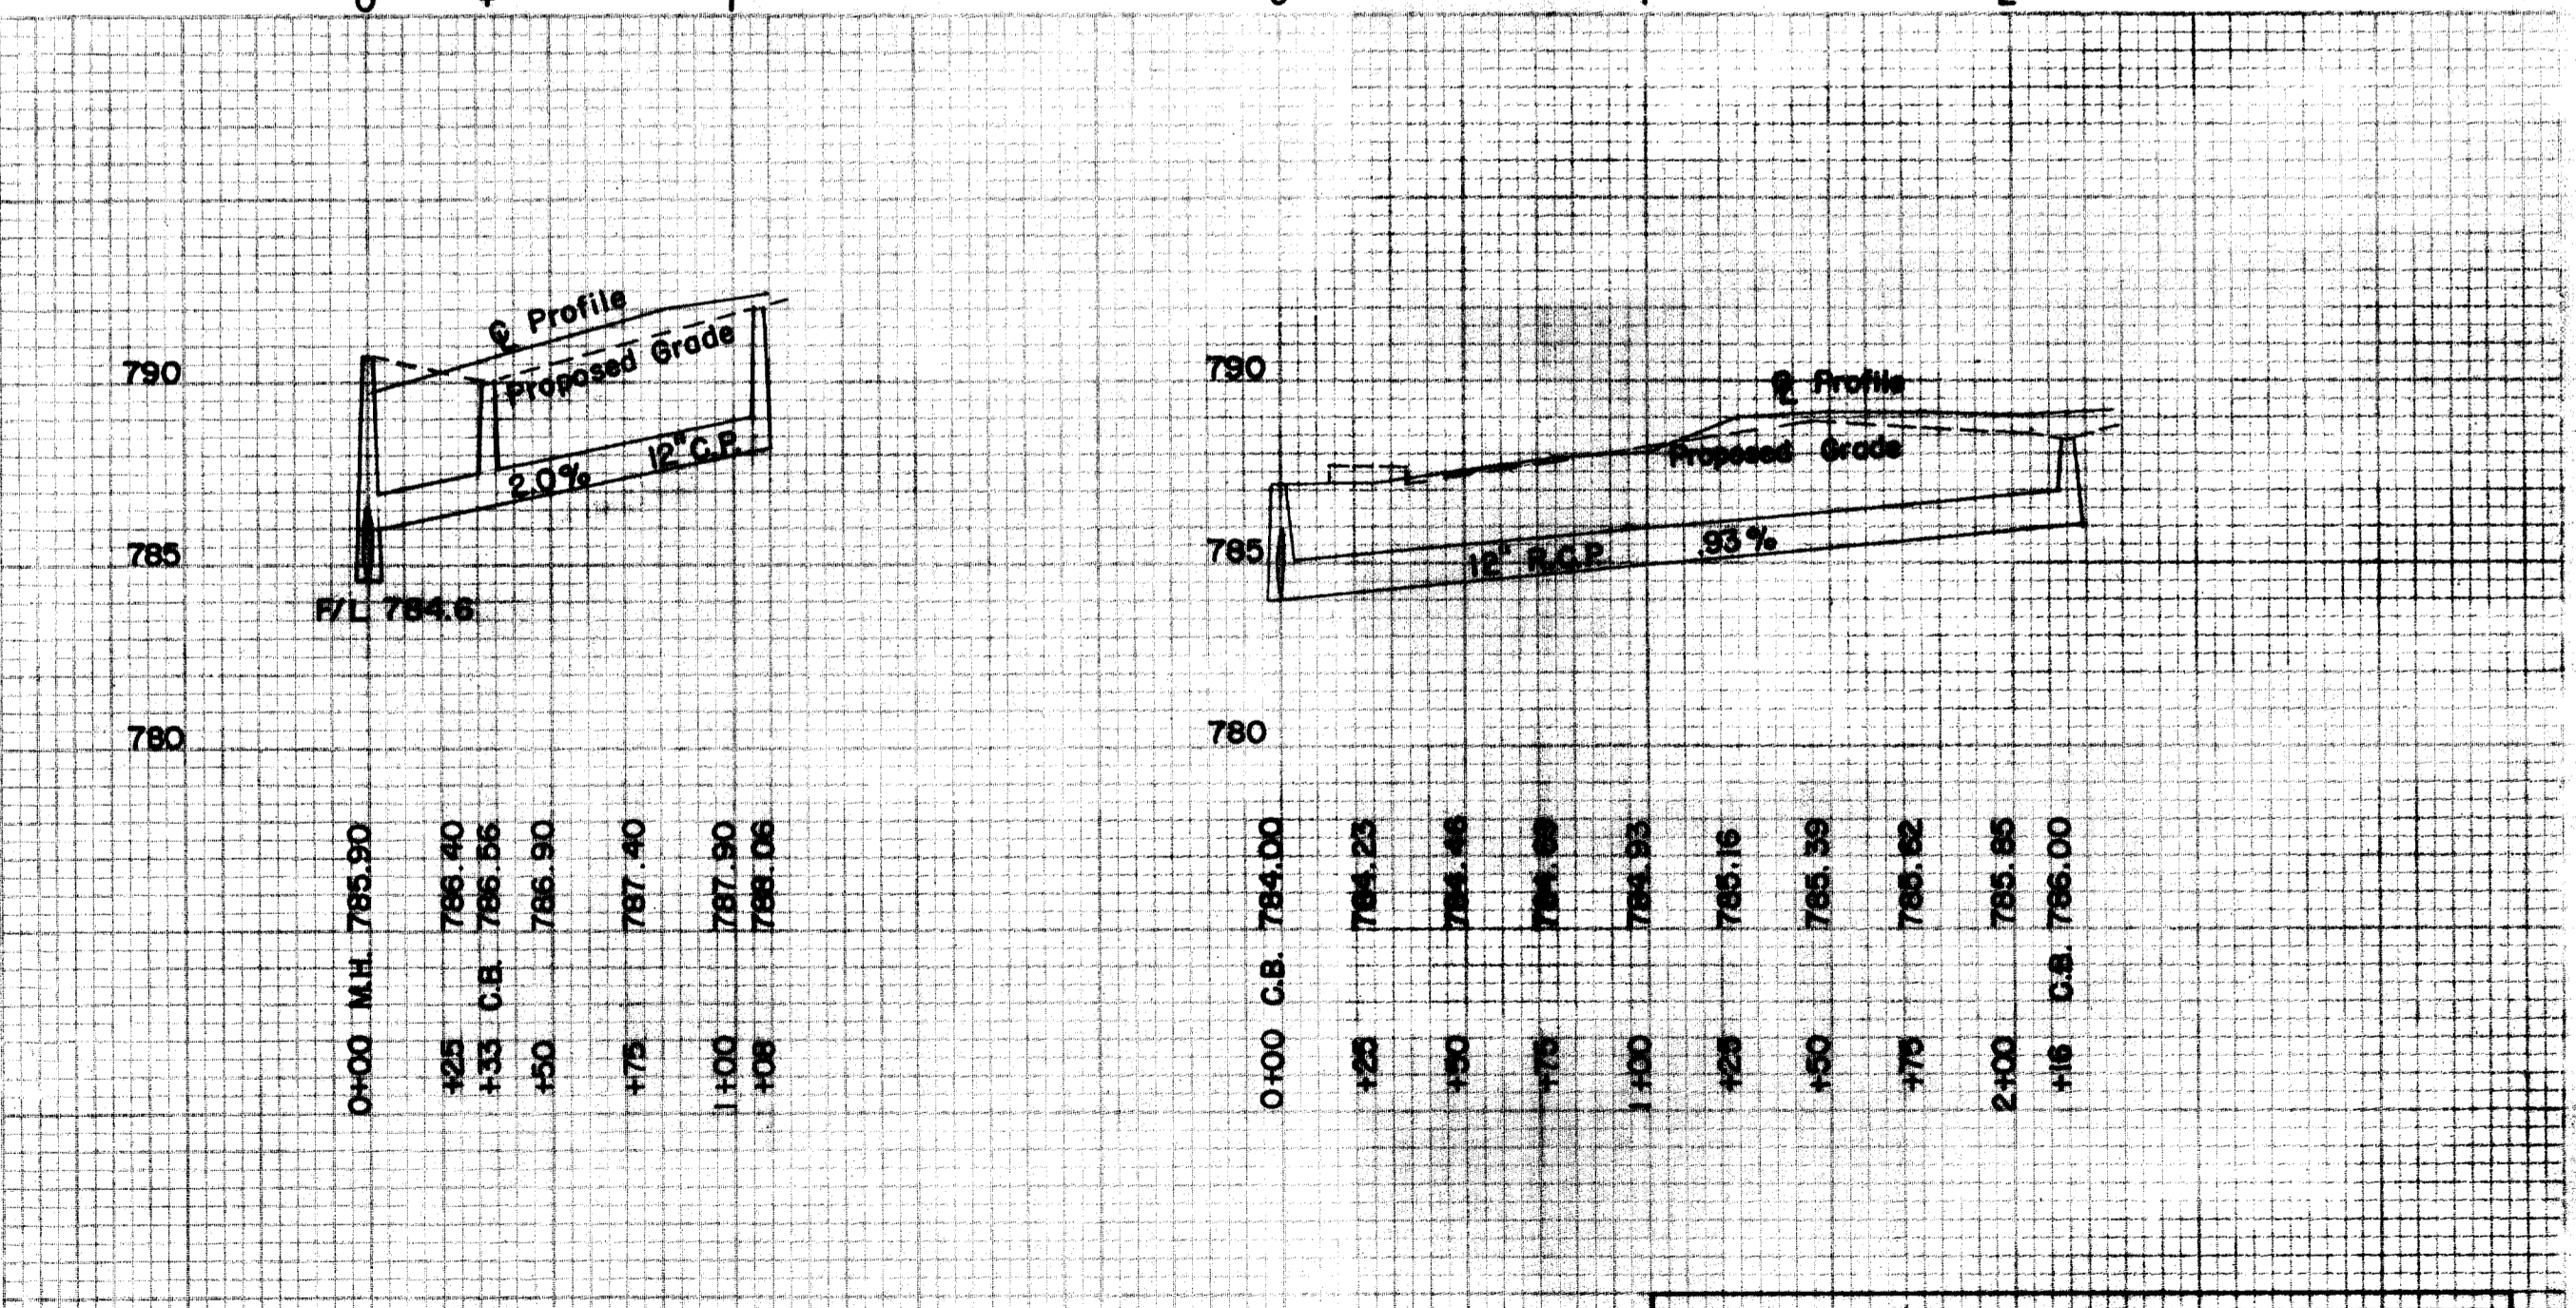

UPPER ARLINGTON, OHIO
 STORM SEWERS
 SCIOTO MART
 Scales: Hor. & Plan 1" = 50', Vert. 1" = 5' Oct. 1958

