


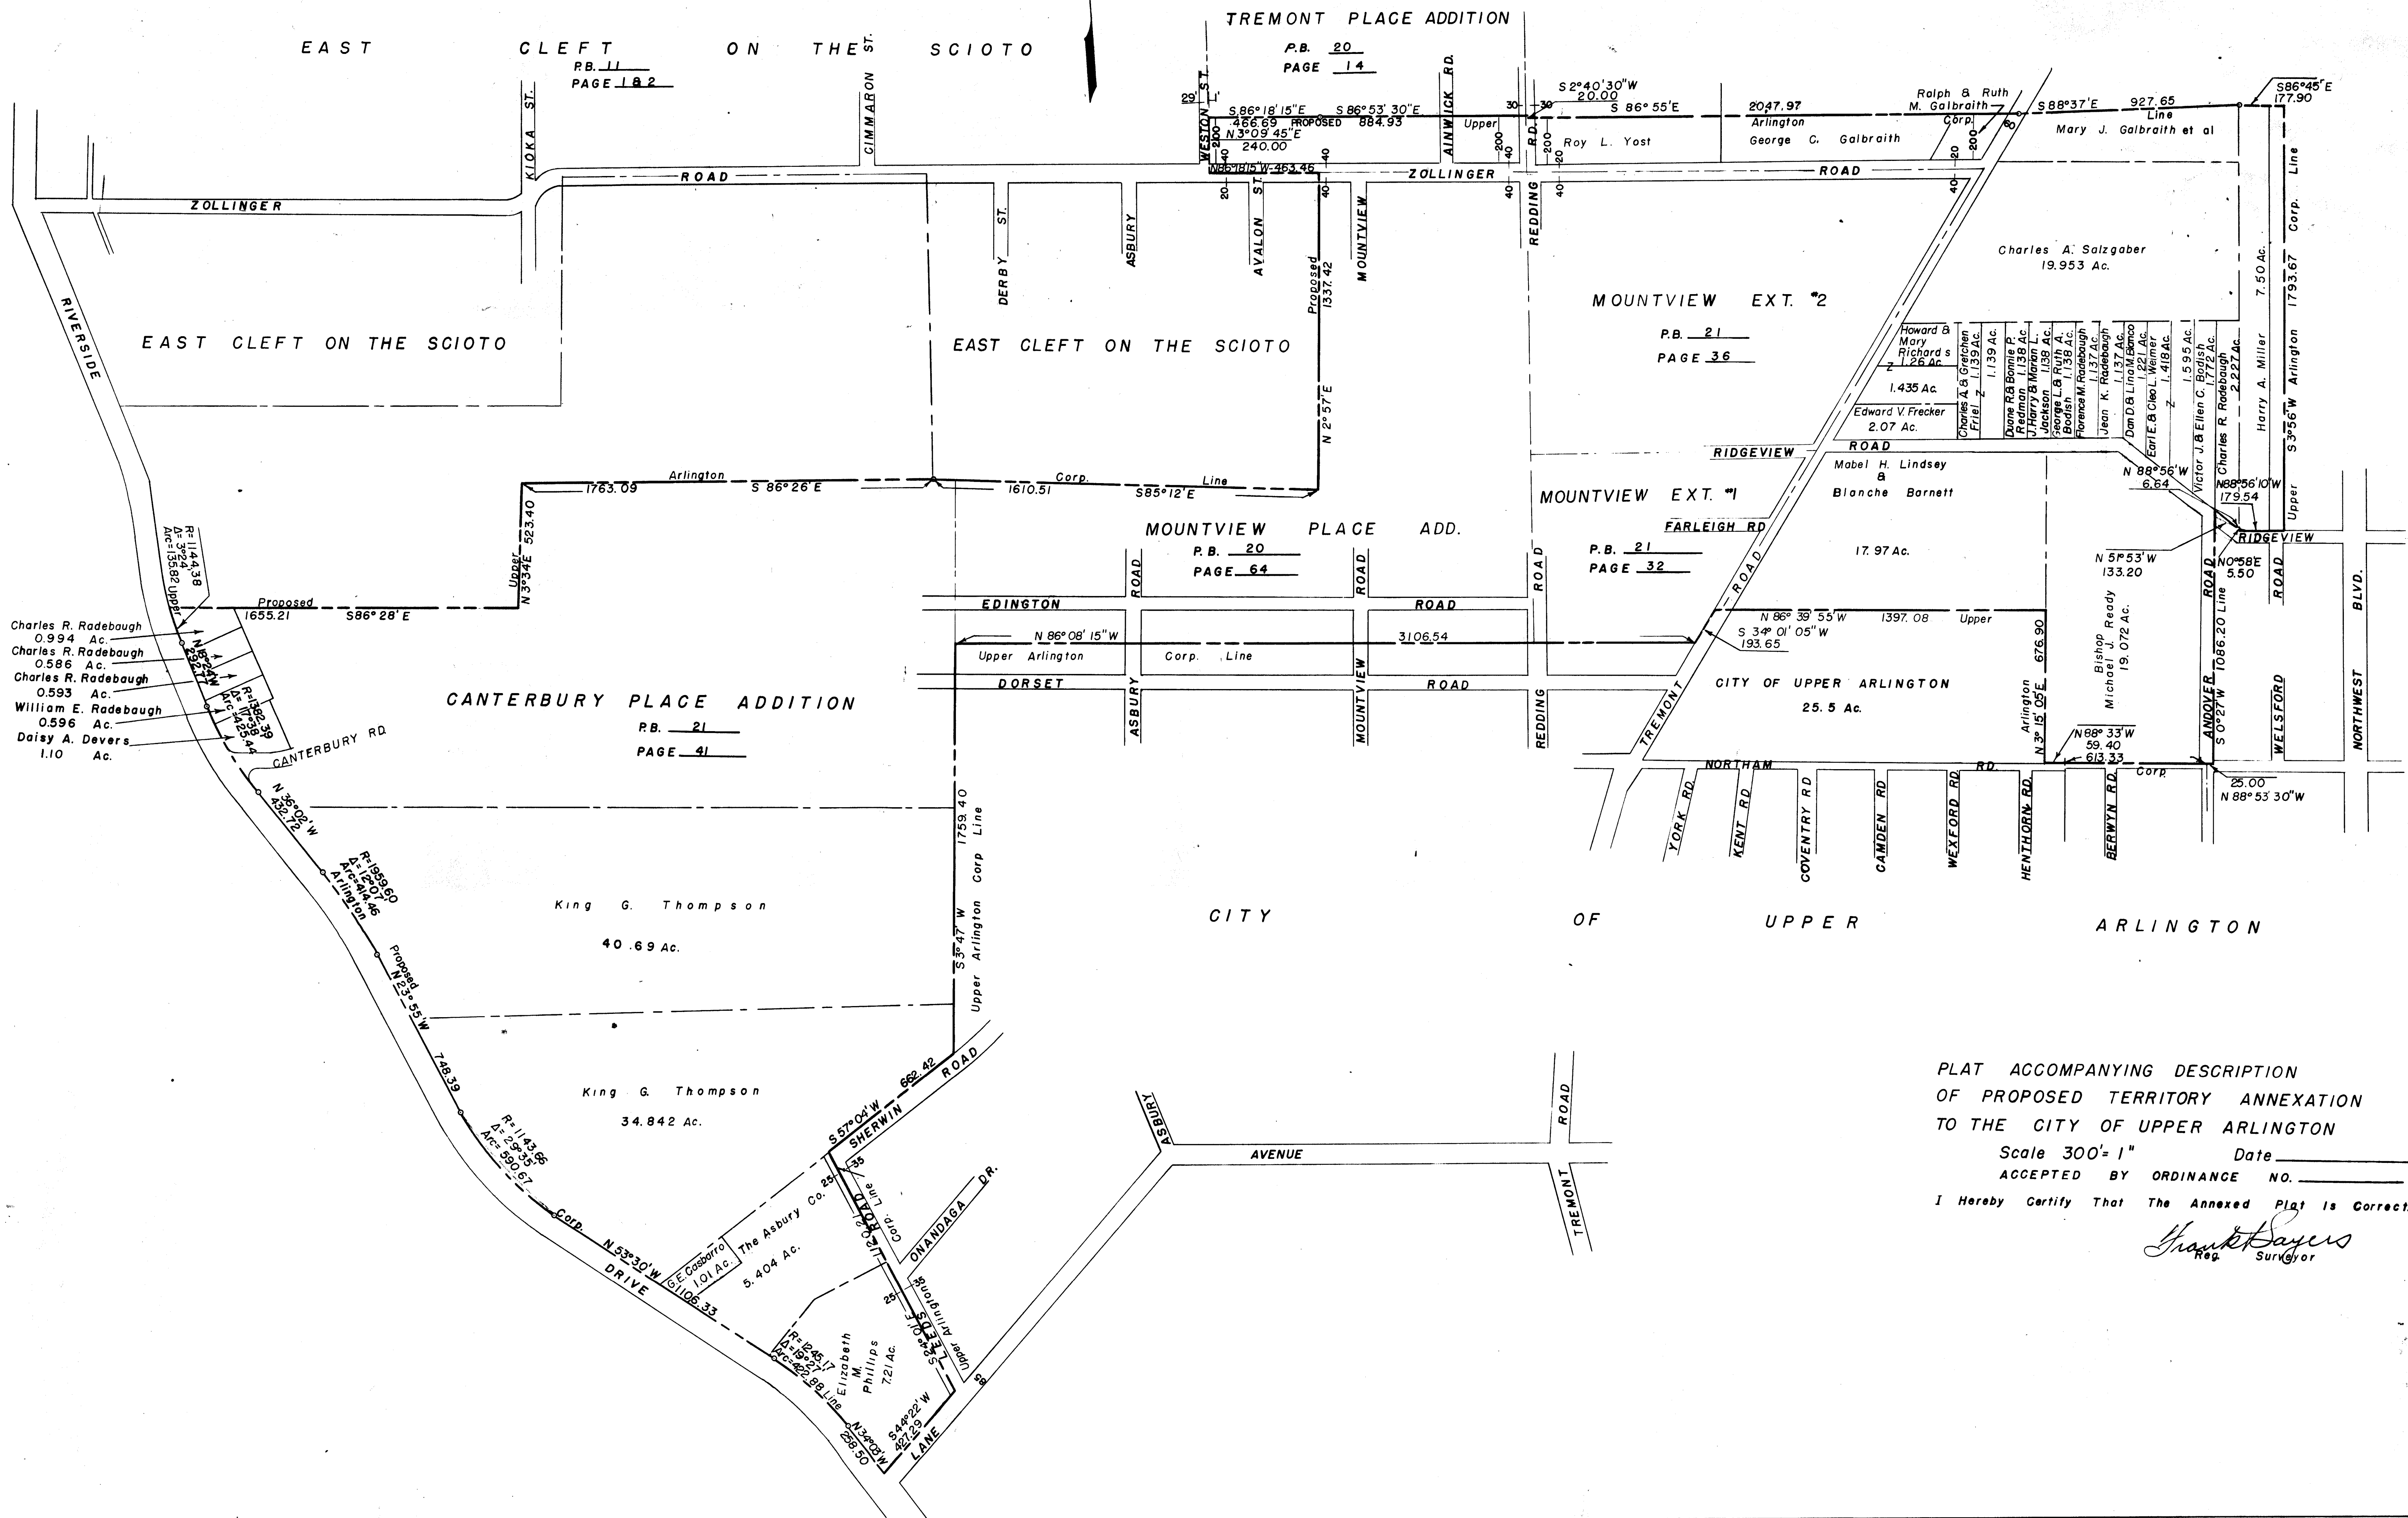

PLAT ACCOMPANYING DESCRIPTION
OF PROPOSED TERRITORY ANNEXATION
TO THE CITY OF UPPER ARLINGTON
Scale 300' = 1" Date _____
ACCEPTED BY ORDINANCE NO. _____
I Hereby Certify That The Annexed Plat Is Correct.
Frank R. Hayes
Reg. Surveyor