


# WALLACE F. ACKLEY SUBDIVISION

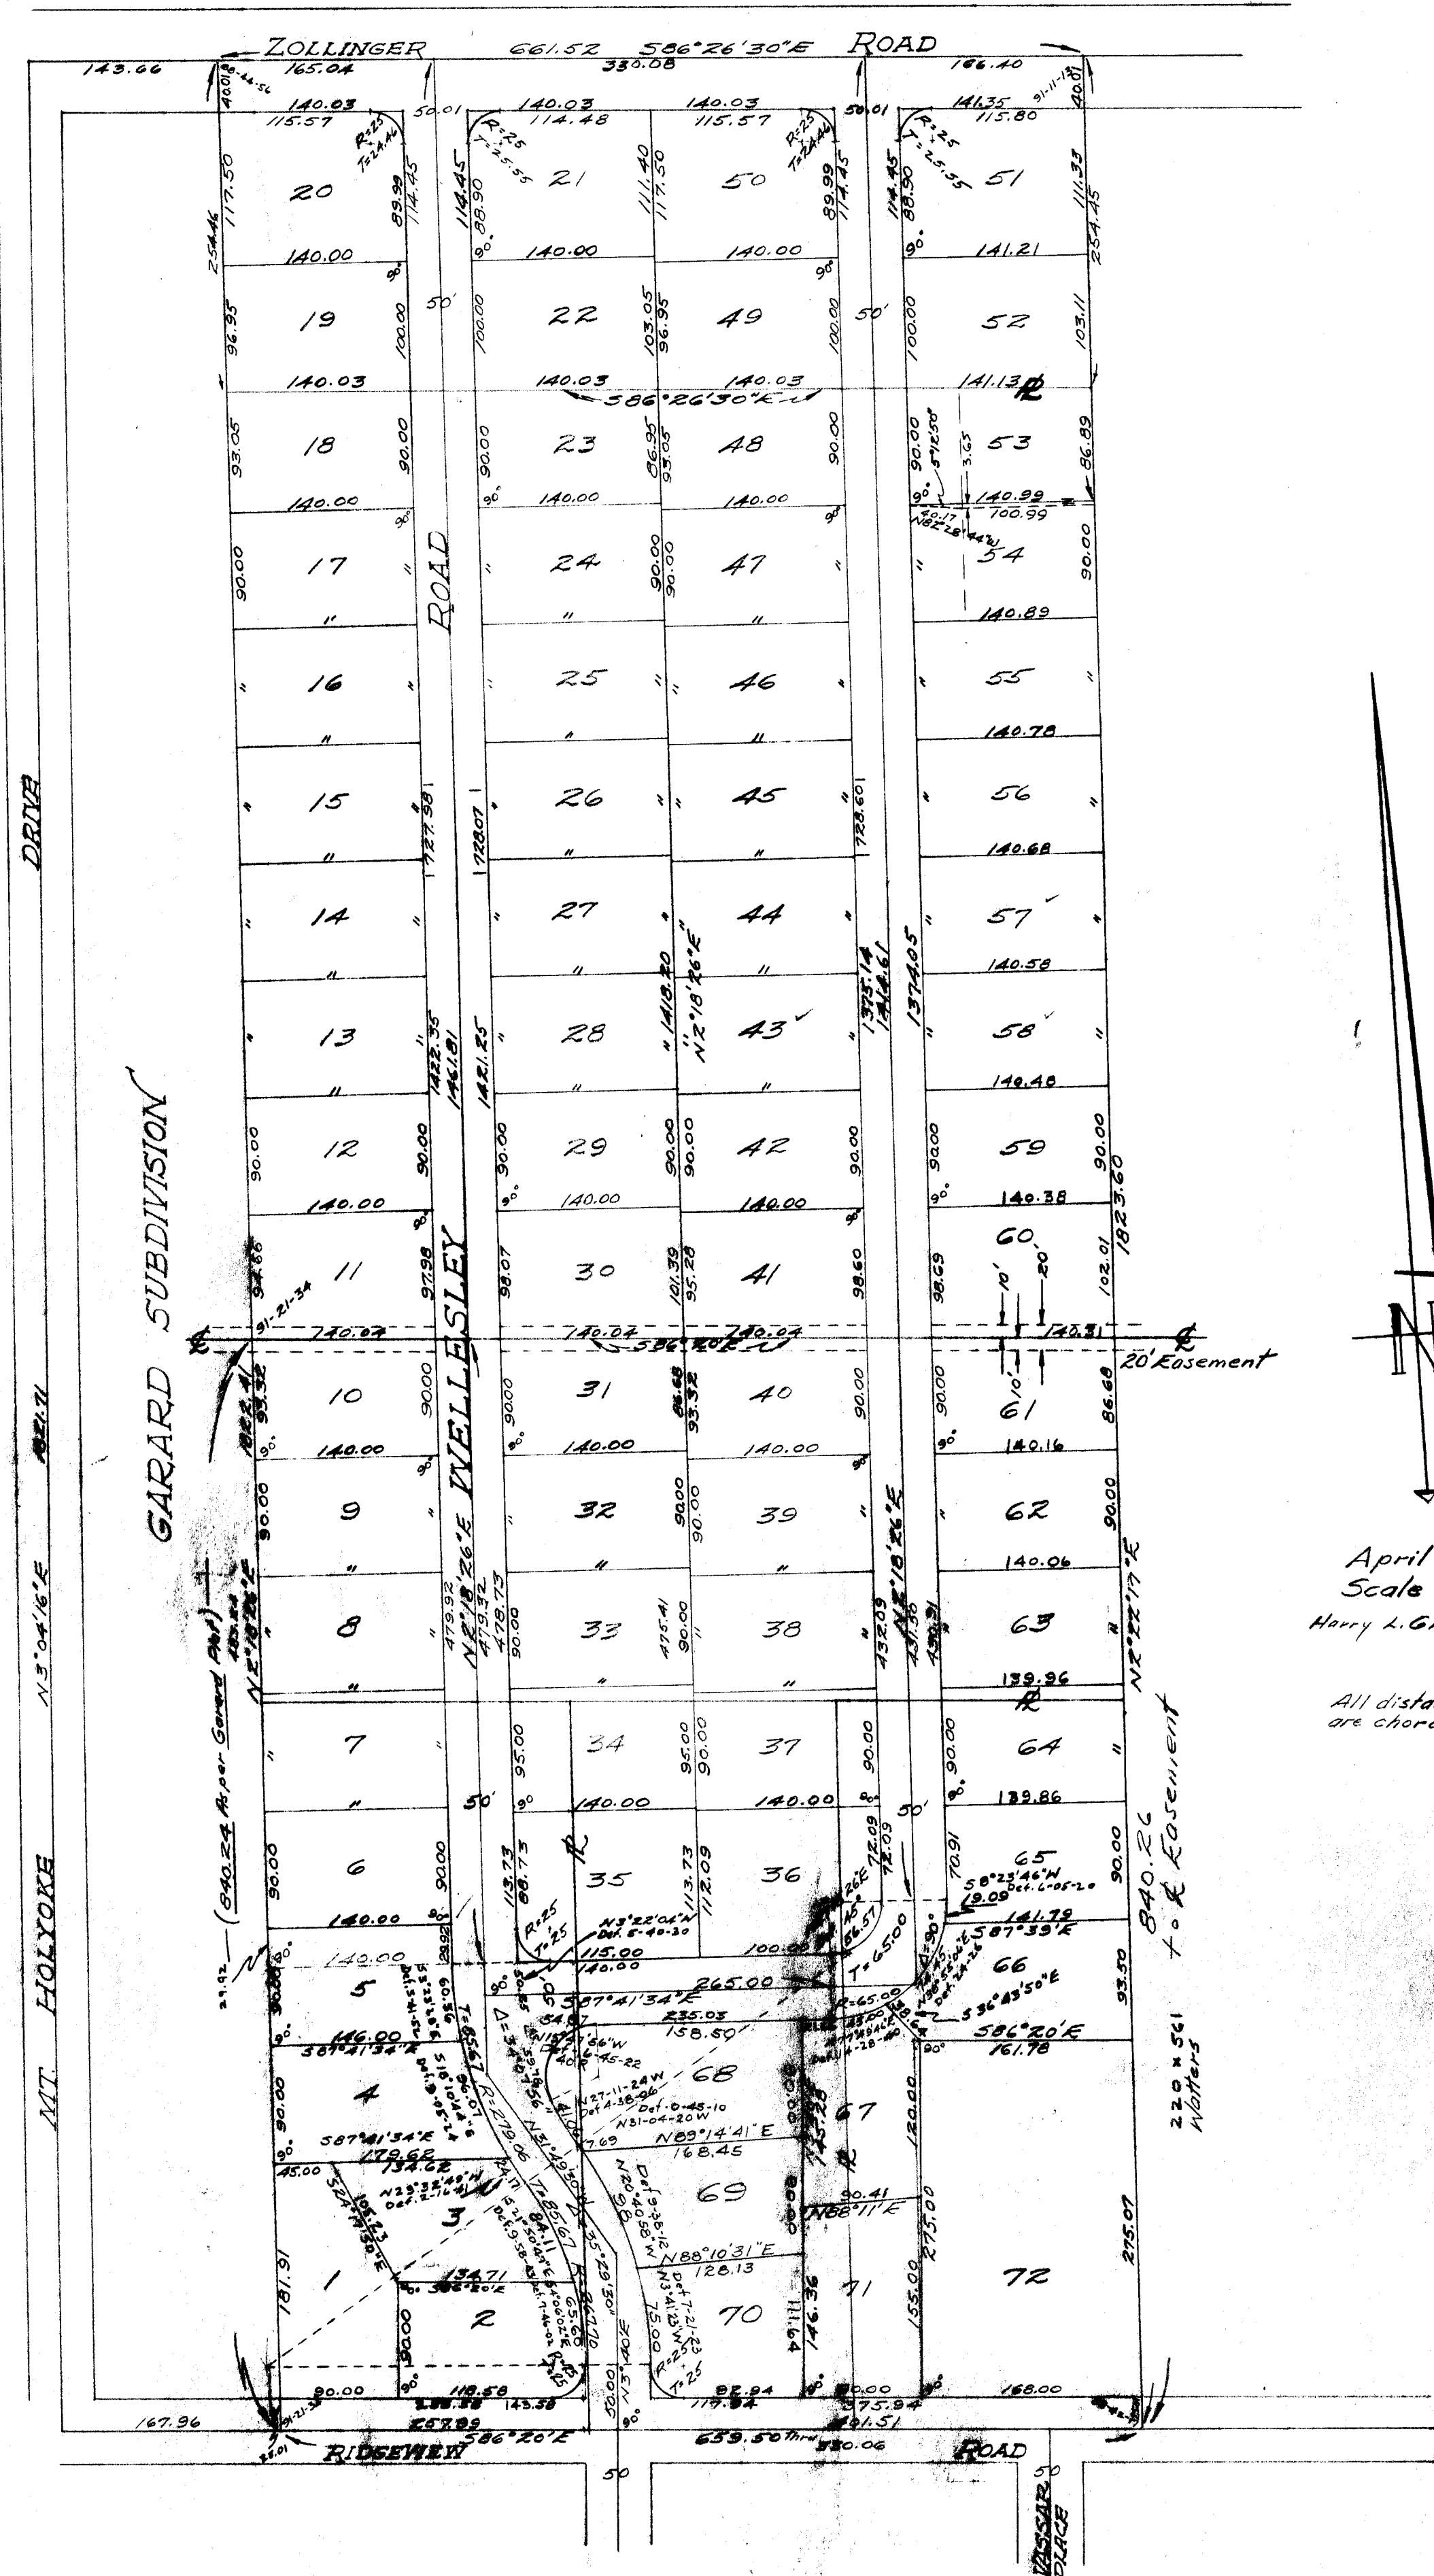

WINDSOR PLACE EXTENSION No. 1.