


Fishinger Park Addition

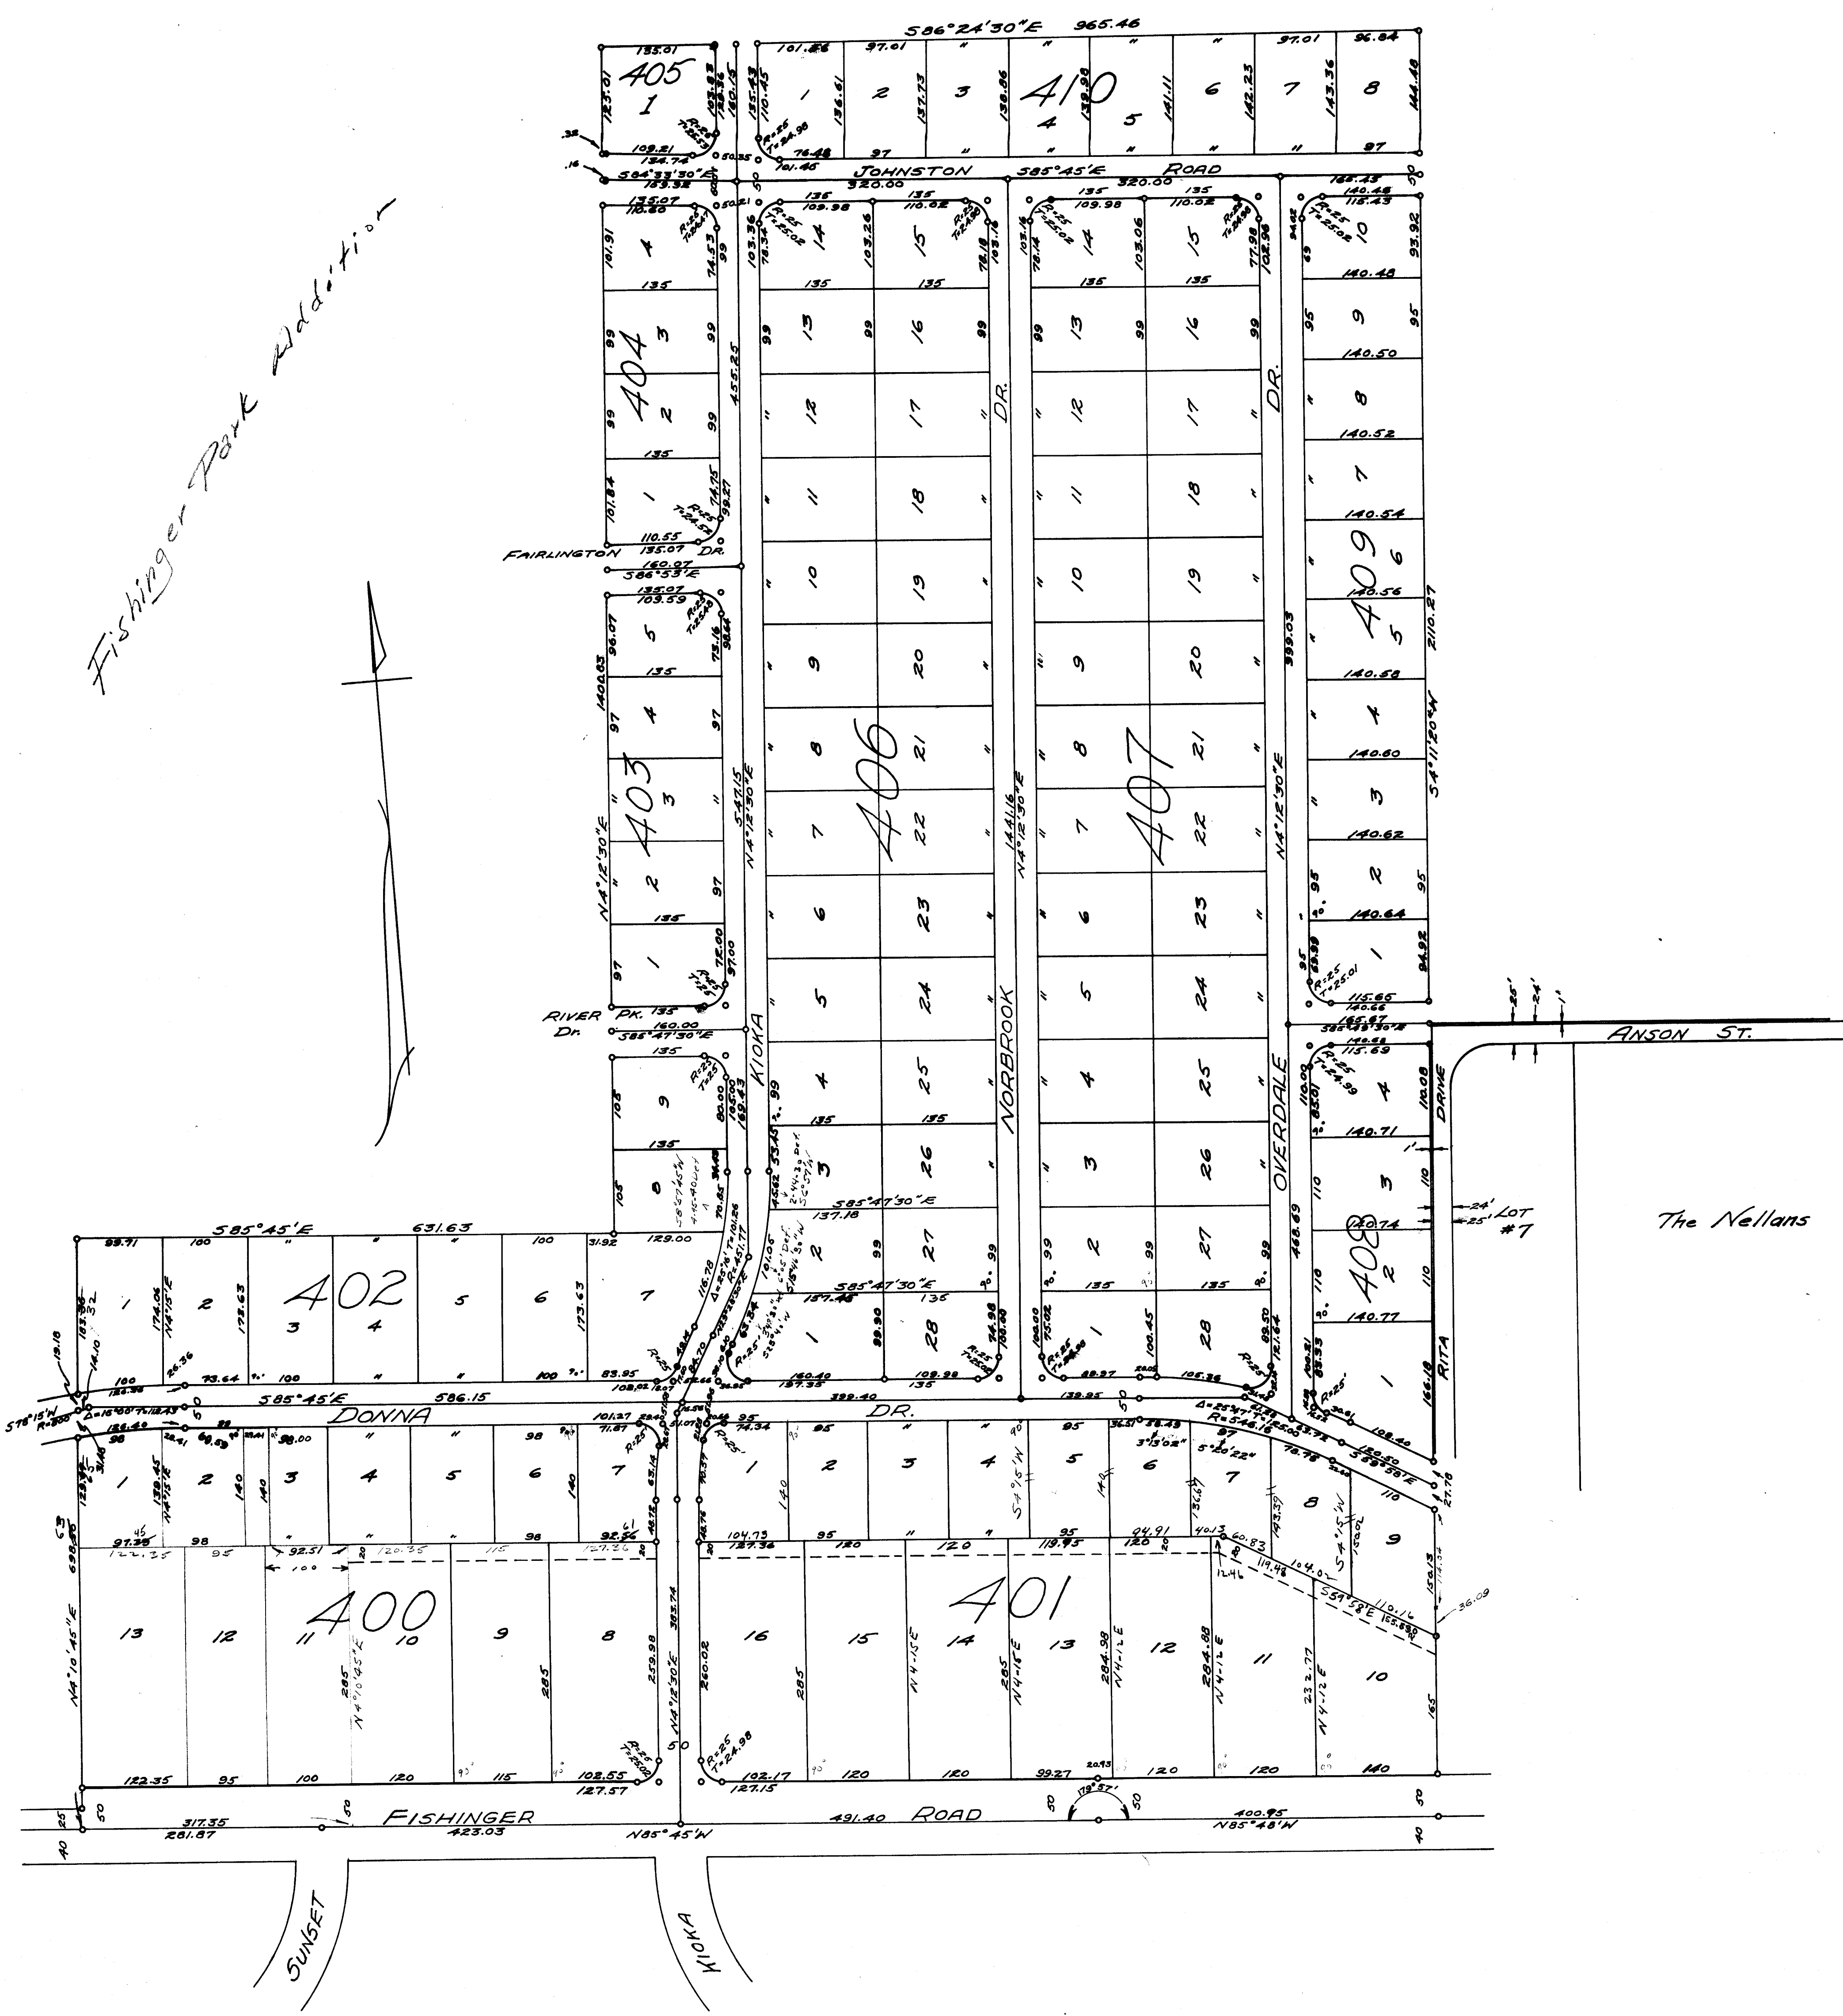

The Nellans