


SQUIRREL BEND

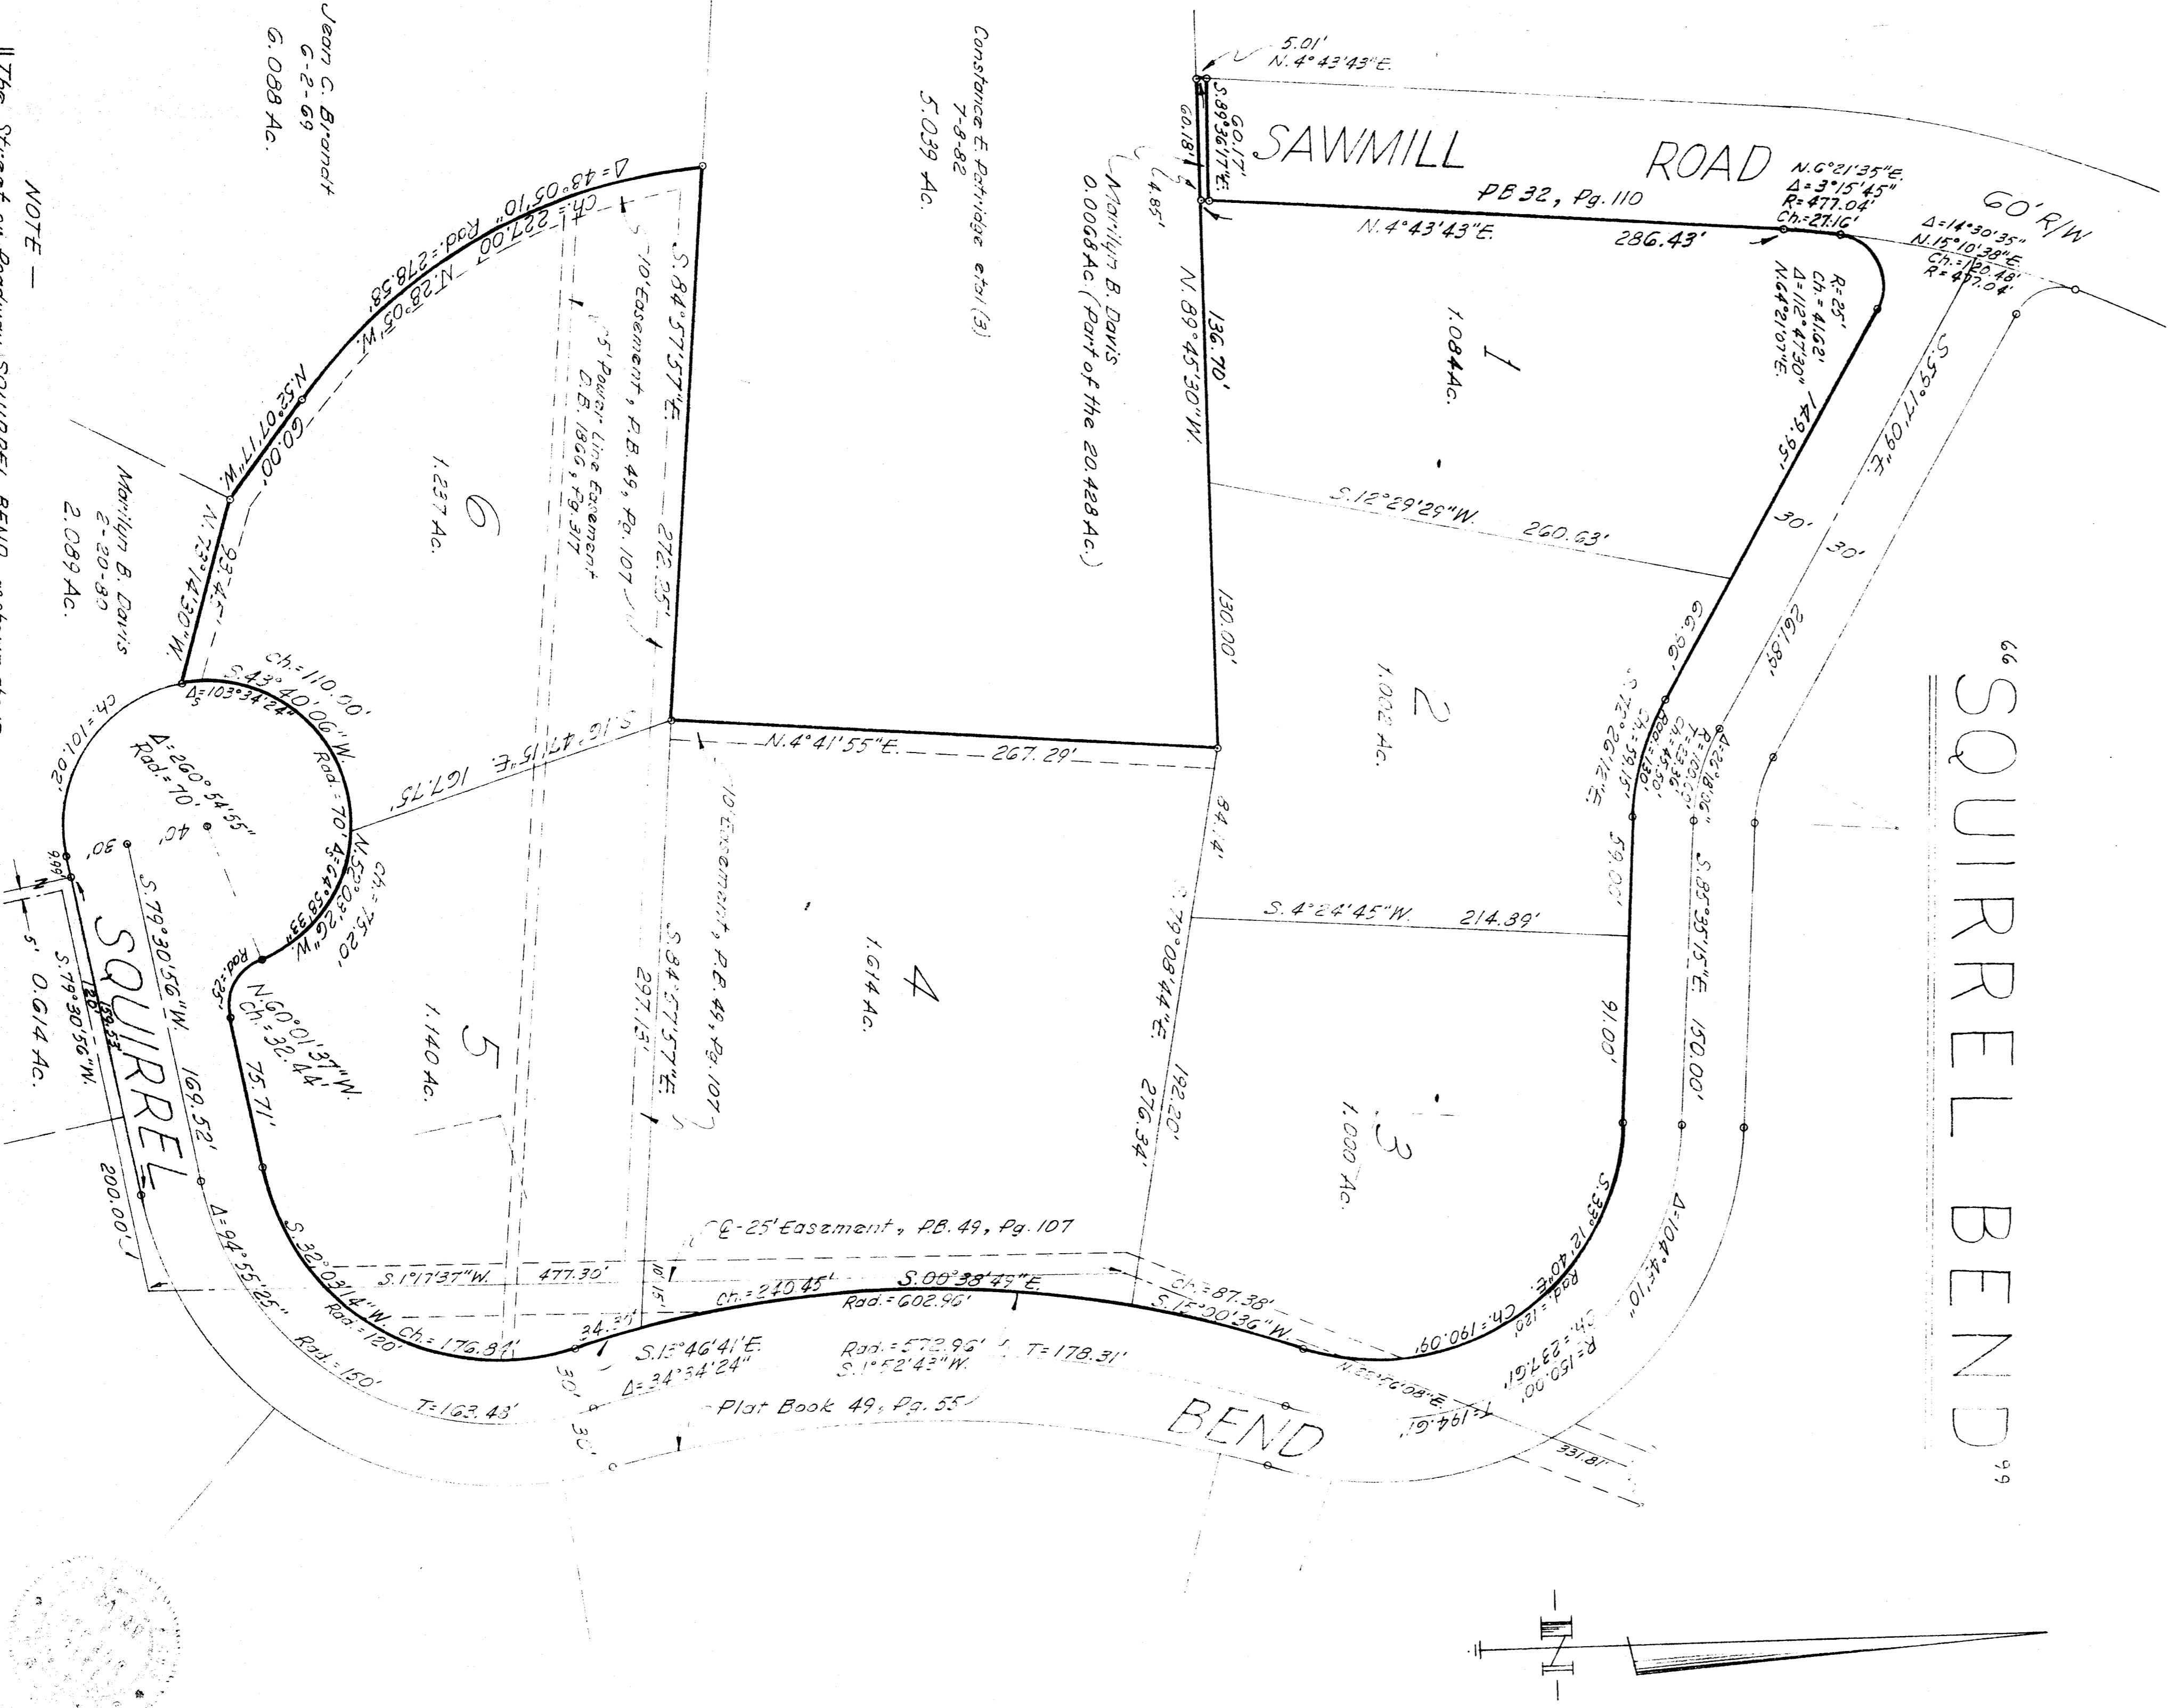

Constance E. Partridge et al (3)
7-9-82
5.039 Ac.

Jean C. Brandt
G-2-69
G. 088 Ac.

Marilyn B. Davis
E-20-89
2.089 Ac.

NOTE -
The Street or Roadway SQUIRREL BEND, as shown above, was dedicated as such to the City of Upper Arlington, of record in Plat Book 49, Page 55, and some of the Easements as shown are from an INSTRUMENT plat granting the same to the City of Upper Arlington and shown of record in Plat Book 49, Page 107, all being of record in the Recorder's Office, Franklin County, Ohio. (Lot corners have not been set.)

Plot showing property of Marilyn B. Davis, in the City of Upper Arlington, Ohio, and being part of that certain 20.428 Acre Tract as shown of record in Deed Book 3197, Pages 541-551, Recorder's Office, Franklin County, Ohio. Scale 1"=50'
Harry L. Greene, Reg. Surveyor - 4058.
Nov. 1, 1982.