


# SURVEY OF ACREAGE PARCEL

## SURVEY NUMBER 422

### VIRGINIA MILITARY DISTRICT

### CITY OF COLUMBUS, COUNTY OF FRANKLIN, STATE OF OHIO

PRELIMINARY APPROVAL  
 ADAM W. FOWLER, P.E., P.S.  
 ajstuart  
 05/28/2026 12:01:47 PM  
 PENDING ORIGINALS  
 \*Submitted via digital format  
 Please return this approval, along with the original description and plat of survey, as prepared by the surveyor, signed, sealed, and dated in blue ink.

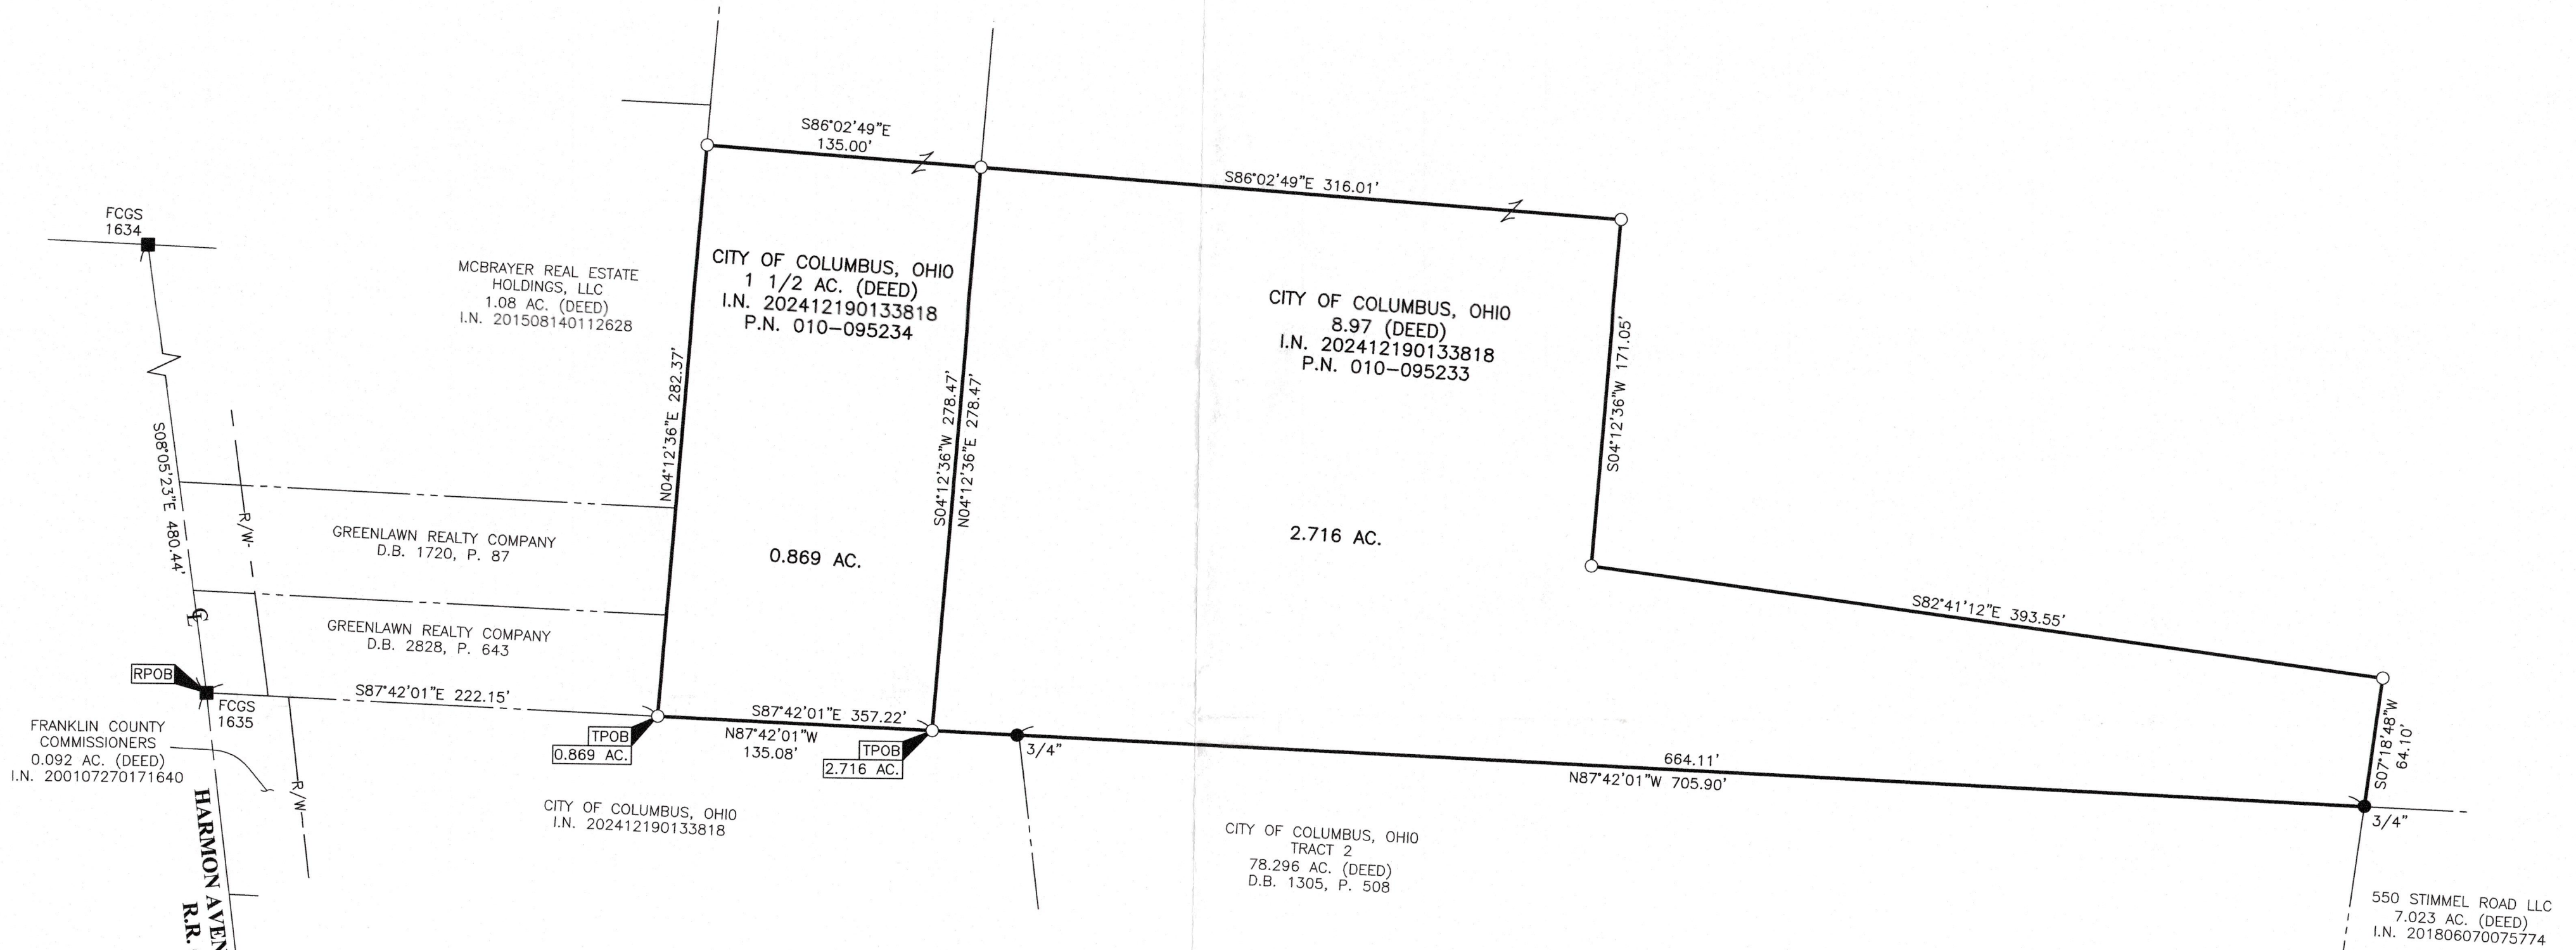

RECEIVED

JUN 10 2026


FRANKLIN COUNTY ENGINEER  
 ADAM W. FOWLER, P.E., P.S.



By *Joshua M. Kleemeyer* 5/26/26  
 Joshua M. Kleemeyer Date  
 Professional Surveyor No. 8790  
 jkleemeyer@emht.com

- Iron Pin Set
- Iron Pin Found
- Stone Found
- P.K. Nail Found
- Monument Found
- Magnetic Nail Set
- Magnetic Nail Found
- ▲ Railroad Spike Found

Iron Pins Set are 13/16" I.D. iron pipes  
 30" long with cap inscribed EMHT INC.

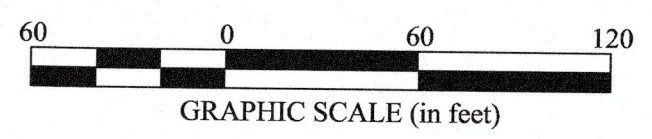

**BASIS OF BEARINGS:**  
 The bearings shown hereon are based on the Ohio State Plane Coordinate System, South Zone, NAD83 (2011 Adjustment). Said bearings are based on positional solutions derived from RTK GNSS observations using the Ohio Department of Transportation's Ohio Real Time Network equipment and software. The portion of the centerline of Harmon Avenue, having a bearing of North 07° 08' 02" West and monumented as shown hereon, is designated as the "basis of bearings" for this survey.

**SURVEY NOTE:**  
 This survey was prepared using documents of record, prior plats of survey, and observed evidence located by an actual field survey performed in April, 2026.

 Engineers, Surveyors, Planners, Scientists 5500 New Albany Road, Columbus, OH 43054 emht.com	<b>Date:</b>	May 26, 2026
	<b>Scale:</b>	1" = 60'
	<b>Job No:</b>	2026-0019
	<b>Sheet:</b>	1 of 1
<b>REVISIONS</b>		
MARK	DATE	DESCRIPTION

J:\20260019\Drawings\Boundary\20260019-VS-BNDY-03.dwg plotted by Kleemeyer, Joshua on 5/26/2026 5:51:25 PM last saved by jkleemeyer on 5/26/2026 5:50:20 PM