



Evans, Mechwart, Hambleton & Tilton, Inc.
 Engineers • Surveyors • Planners • Scientists
 5500 New Albany Road, Columbus, OH 43054
 Phone: 614.775.4500 Toll Free: 888.775.3648
 emht.com

SURVEY OF ACREAGE PARCEL


VIRGINIA MILITARY DISTRICT SURVEY NUMBER 6840

TOWNSHIP OF JACKSON, CITY OF GROVE CITY, COUNTY OF FRANKLIN, STATE OF OHIO

Date: February 14, 2023


Scale: 1" = 50'

Job No: 2019-0227

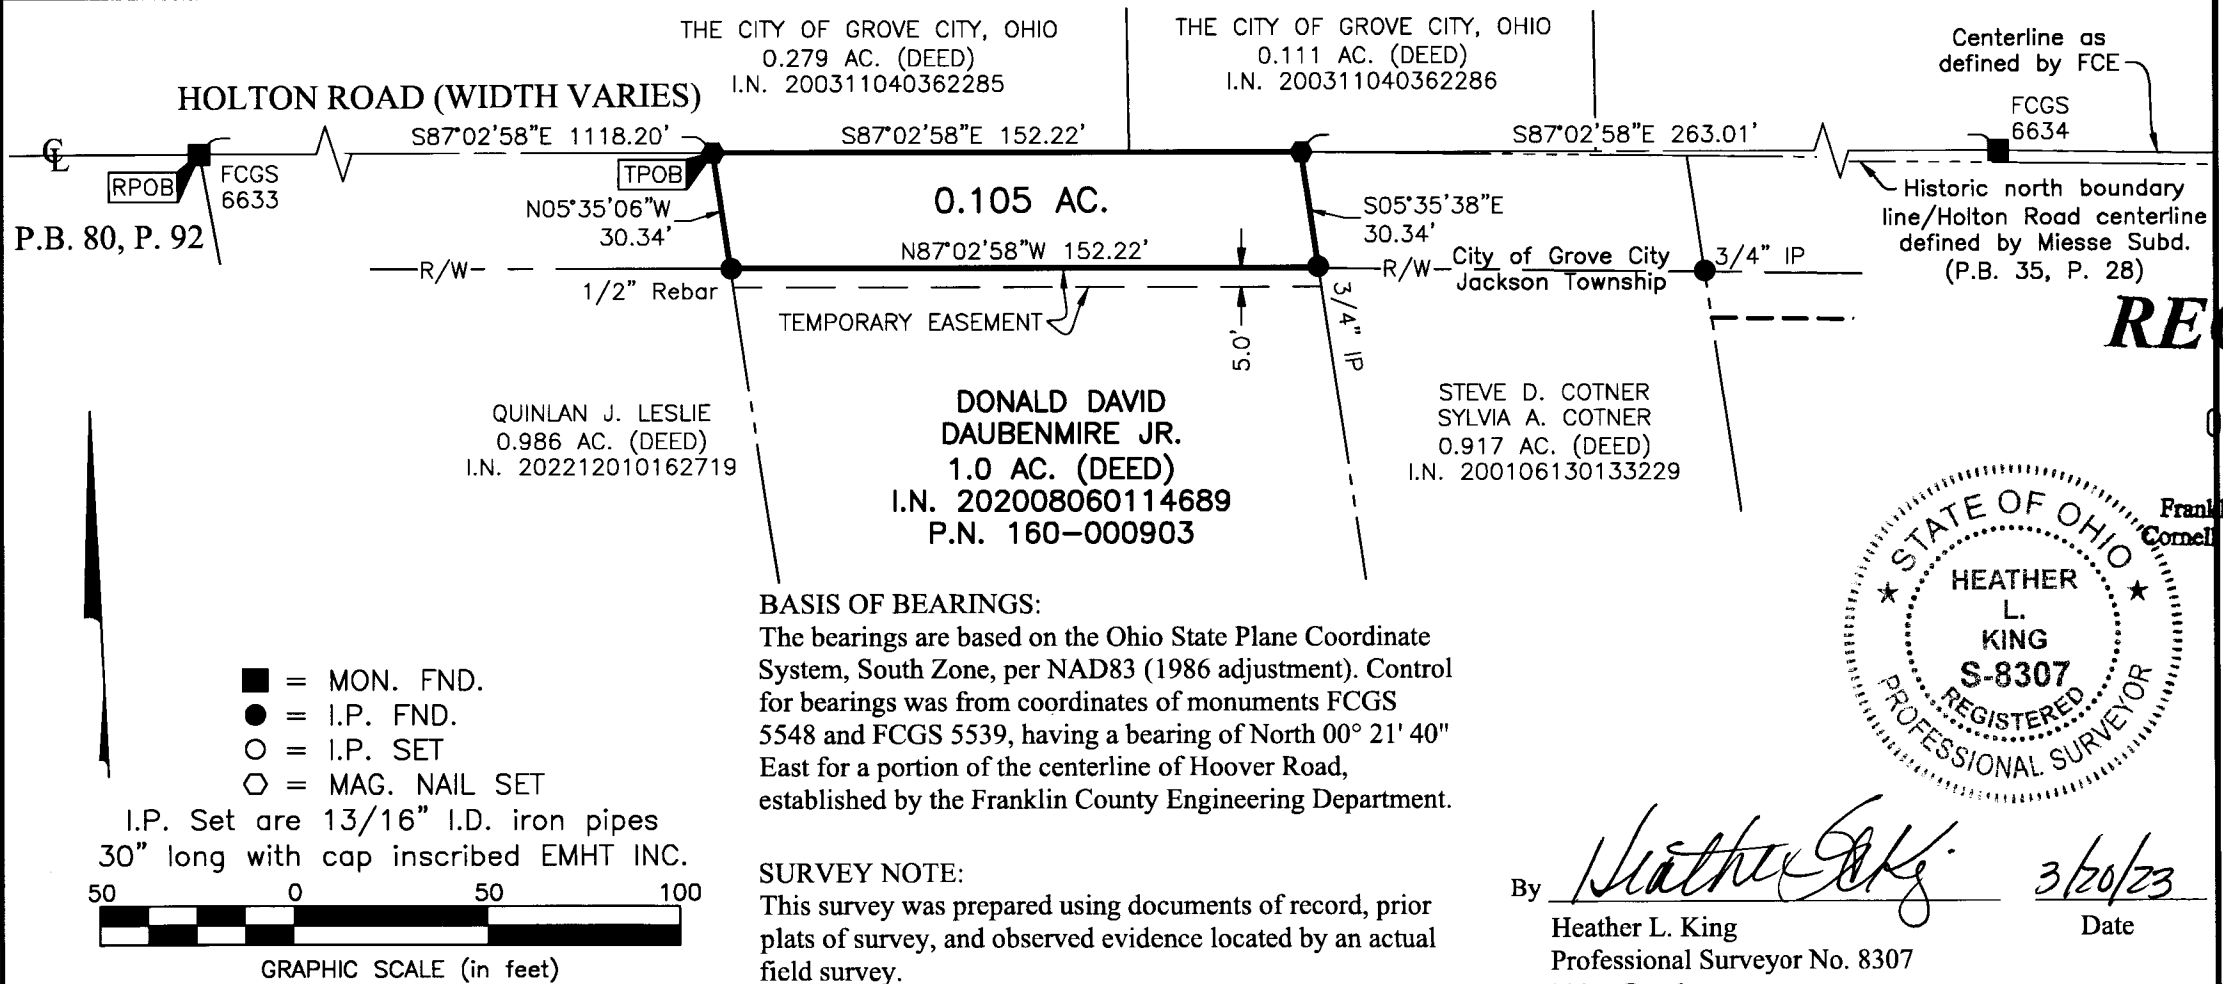

RECEIVED

OCT 31 2023

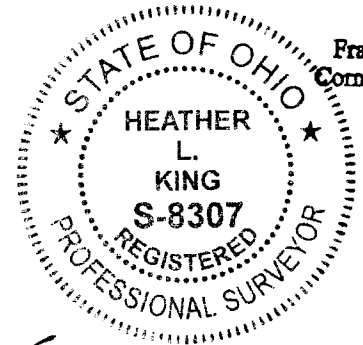

Franklin County Engineer
 Cornell R. Robertson, P.E., P.S.

By Heather L. King 3/20/23
 Heather L. King Date
 Professional Surveyor No. 8307
 hking@emht.com

J:\20190227\DWG\04SHEETS\BOUNDARY\20190227-VS-BNDY-25-A.DWG plotted by DIROMA, THERESA on 2/14/2023 10:03:29 AM last saved by TDIROMA on 2/14/2023 10:03:11 AM
 Xrefs: