

Lockbourne Road - alteration from the north line of Lockbourne going north for 752'; then through Lockbourne and leaving the village on Williams Street, then south on the section line between 10 and 11 to the County line

Rowe Road - from Lockbourne to Morehead Road (old US 23)

ROAD RECORD NO. 6

ROW = 60'

ROAD RECORD NO. 6

PAGE NO. 166

JAMES KILBOURNE AND OTHERS, LOCKBOURNE ROAD

TO

THE HON. THE COMMISSIONERS OF FRANKLIN COUNTY

The undersigned freeholders of said County respectfully represent that the public interest and convenience will be promoted by changing the County road from a point a little north of the South line of Jacob Plumb's land so as that in future the said road shall pass through the principal Street of the Town of Lockbourn and intersect the present road at or near the line of Pickaway County.

Also that it would be a public benefit that a County road should be established along the General Course of the Columbus feeder from said Lockbourne, to intersect the old road leading from Columbus to Bloomfield.

We do therefore request that Viewers may be appointed thereon and the said road be established, according to the Statute in such cases made and provided, Franklin County November 30, 1831.

Thomas Vans
Peter Stimmel
Fergus Moorhead
Byron Kilbourne
A.J. McDowell

Jacob Plum
David Williams
Joel Buttles
Hector Kilbourne
J.C. Broderick

Alex Croul
Asa Dunn
E. Converse
Demas Adams

Whereupon it is ordered by the Commissioners of Franklin County, Perceval Adams, Robert Lisle and Thomas Morris be and they are hereby appointed Viewers and James Kilbourne Surveyor and that they meet at the Office of Joseph Murray Esq. in Hamilton Township on the nineteenth day of May 1832 or Within five days thereafter and after being duly qualified according to law proceed to View, Survey and Mark said alteration and new Road, and true plat and survey thereof along with their reports return to this office on or before the first Monday in June next.

Commissioners Office
Columbus March 1832

Wm. Stewart) Comm's
Horace Walcott * of
M. Matthews) Franklin County

I do hereby Certify that Robt. Lisle, P. Adams and Thomas Morris appeared before me as viewers and James Kilbourne as surveyor of the within named County road and were duly qualified for the faithful discharge of their respective duties according to Law, given under my hand and seal this 19th day of May 1832.

Hamilton Townsh")
Franklin County Ohio)

J. Murray J.P. H.T. (S.S.)

Franklin County May 23rd. 1832

PAGE NO.
157

In conformity with the order of the Hon^{ble} Board of Commissioners of said County dated March 6th 1832 We the undersigned Viewers and surveyor proceeded to View and make the alteration of the Byxbee road so called as contemplated by said order. In doing which we commenced at a point in said old road which is thirty six poles North of the south line of Jacob Plumb's land by a due north and south line.

- 1.-Thence running S.41° E. at 41 po. 15 Ls. angle post Near N.E. corner of Nevills store.
- 2.-due south 4 poles to the N. line of the Town of Lockbourne making with the above distance 45 po. 15 Ls. continuing same Course in Commerce street (which is the principal street in said Town) at 84 po. angle in said street.
- 3.-S.53° W. at 158 poles (from place of beginning) angle in said street at W. point of the diamond so called.

(continued on next page)

- 4.- S.86° W. at 181 po. angle in said Street.
- 5.- N.87° W. at 215 poles Head of Williams Street
- 6.- S.30° W. (in said Williams Street) 243 po. 10 Ls. angle in said Street
- 7.- S.52½° W. in said Street at 268 po. 18 Ls. angle in said street on the sectional line of D. Williams land.
- 8.- due south in said street and on said line at 304 po. 18 Ls. S.W. corner of Lockbourne at 1 Mile a post, as 1 M. and 40 po. intersected Byxbee's old road and continued in same, at 1 M. and 59 po. intersected Pickaway County line at the corner of section 10.11.13. & 14 of Township 3 and range 22 of the Public Lands of the United States.

James Kilbourne, Surveyor	P. Adams)	
	Tho. Morris) Viewers	
	Rob't Lisle)	
Pd. P. Adams-----	1 day-----)
Pd. T. Morris-----	1 day-----) as Viewers \$0.75 ea.
R. Lisle-----	1 day-----)
Pd. J. Kilbourne-----	1 day-----) \$1.50
P. Winkleblich-----	1 day-----)
E. Shipman-----	1 day-----) Chainmen \$.37½
P. Ketchenary-----	1 day-----) Marker \$.37½

The following is the survey and report on a New County road petitioned for by Jas. Kilbourne, et al to follow the general Course of the Columbus feeder from the town of Lockbourne to intersect the old road leading from Columbus to Bloomfield.

I do hereby certify that Rob't Lisle, P. Adams and Tho's Morris the within named persons appeared before me and were duly qualified for the faithful discharge of the duties as Viewers and James Kilbourne as surveyor of said road according to Law given under my hand this 18th day of May A.D. 1832.

Hamilton Township
Franklin County, Ohio

J. Murray J.P. (S.S.)

Franklin County May 23rd. 1832


In conformity to an order of the Hon^{ble} Board of Commissioners of said County dated March 6th. 1832. We the undersigned Viewers and surveyor proceeded to view, survey and mark a County road from the west end of Columbus slip in the Town of Lockbourne along the general course of the Columbus feeder or lateral canal to intersect the old road leading from Columbus by Bloomfield to Chillicothe, In doing which we commenced at the point named in said order and running thence 1.N.63 W. crossing the main Ohio canal at 4 po. for path on W. bank of said canal at 38 po. S bank of the Gahannah or big belly river at 52 po. W. bank same at 143 po. angle post.

- 2.- N.65° W. at 300 po. angle post on south bank of canal.
- 3.- N.27° W. at 304 po. (crossing canal) angle post on N. bank.
- 4.- N.42° 43' W. at 1 M. a post and Black Oak Tree at 1.M.80 po angle post on the hill.
- 5.- N.66° W. at 1. M. 224 po. from place of beginning intersected said old road, set a post 1 po. E. of the Center thereof and in the center of New road.

Jasⁿ Kilbourne, Surveyor

Pd. P. Adams-----	1 day) each as P. Adams)
Pd. R. Lisle-----	1 day) Viewers Rob't Lisle) Viewers
Pd. T. Morris-----	1 day) \$1.00 Tho" Morris)
Pd. Jas. Kilbourne-----	1 day) surveyor----- \$1.50
Pd. " " plat and return-----	1 day----- .75
P. Winkleblich-----)
E. Shipman-----) Chainmen---1 day ea.--- \$.75
Philip Ketchum-----) Marker 1 day----- \$.75

Plat of a new County road through the Town of Lockbourne the old Byxbe road so called which is now vacated passed across the tract of ground on which Lockbourne is now situated as shown by the winding dotted line in this plat 60 poles to an inch.

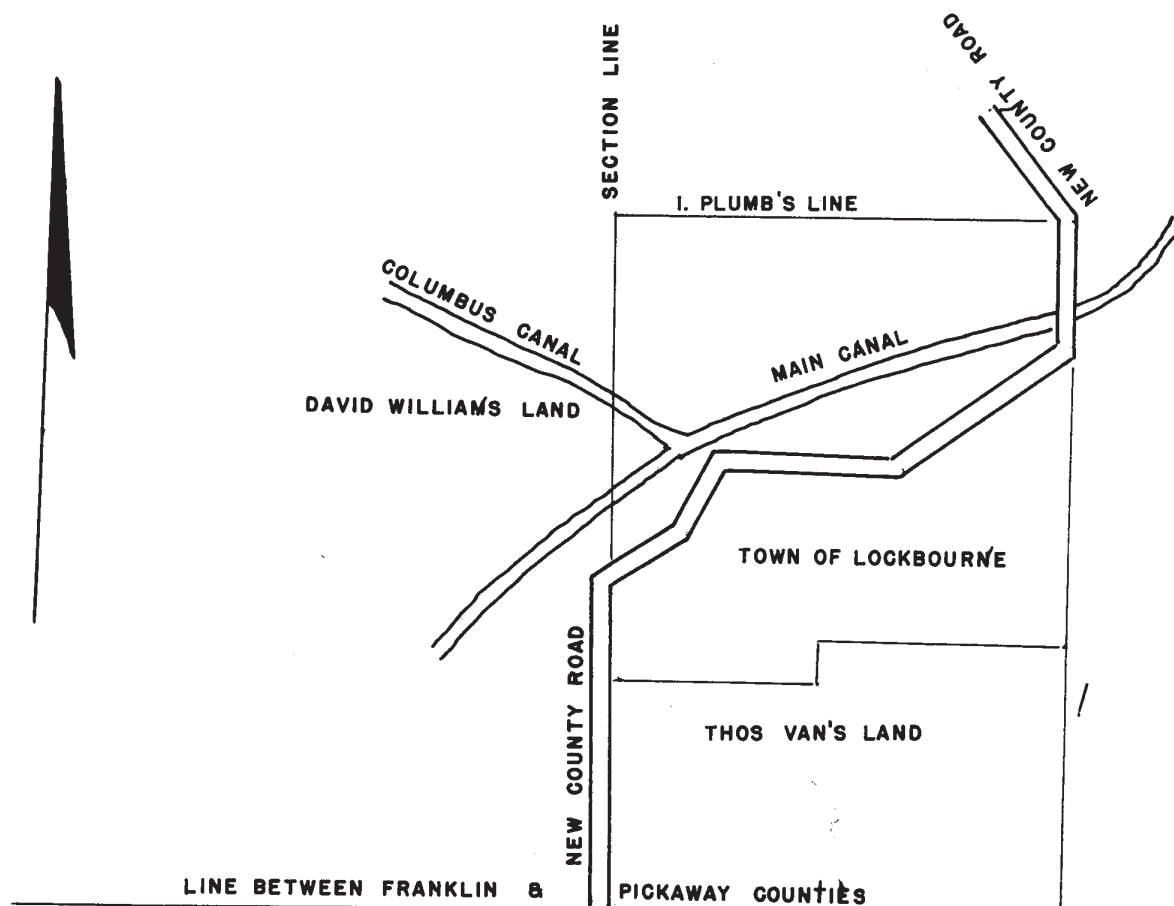


(continued on next page)

P.186.

Revised (1832)

P. 187.

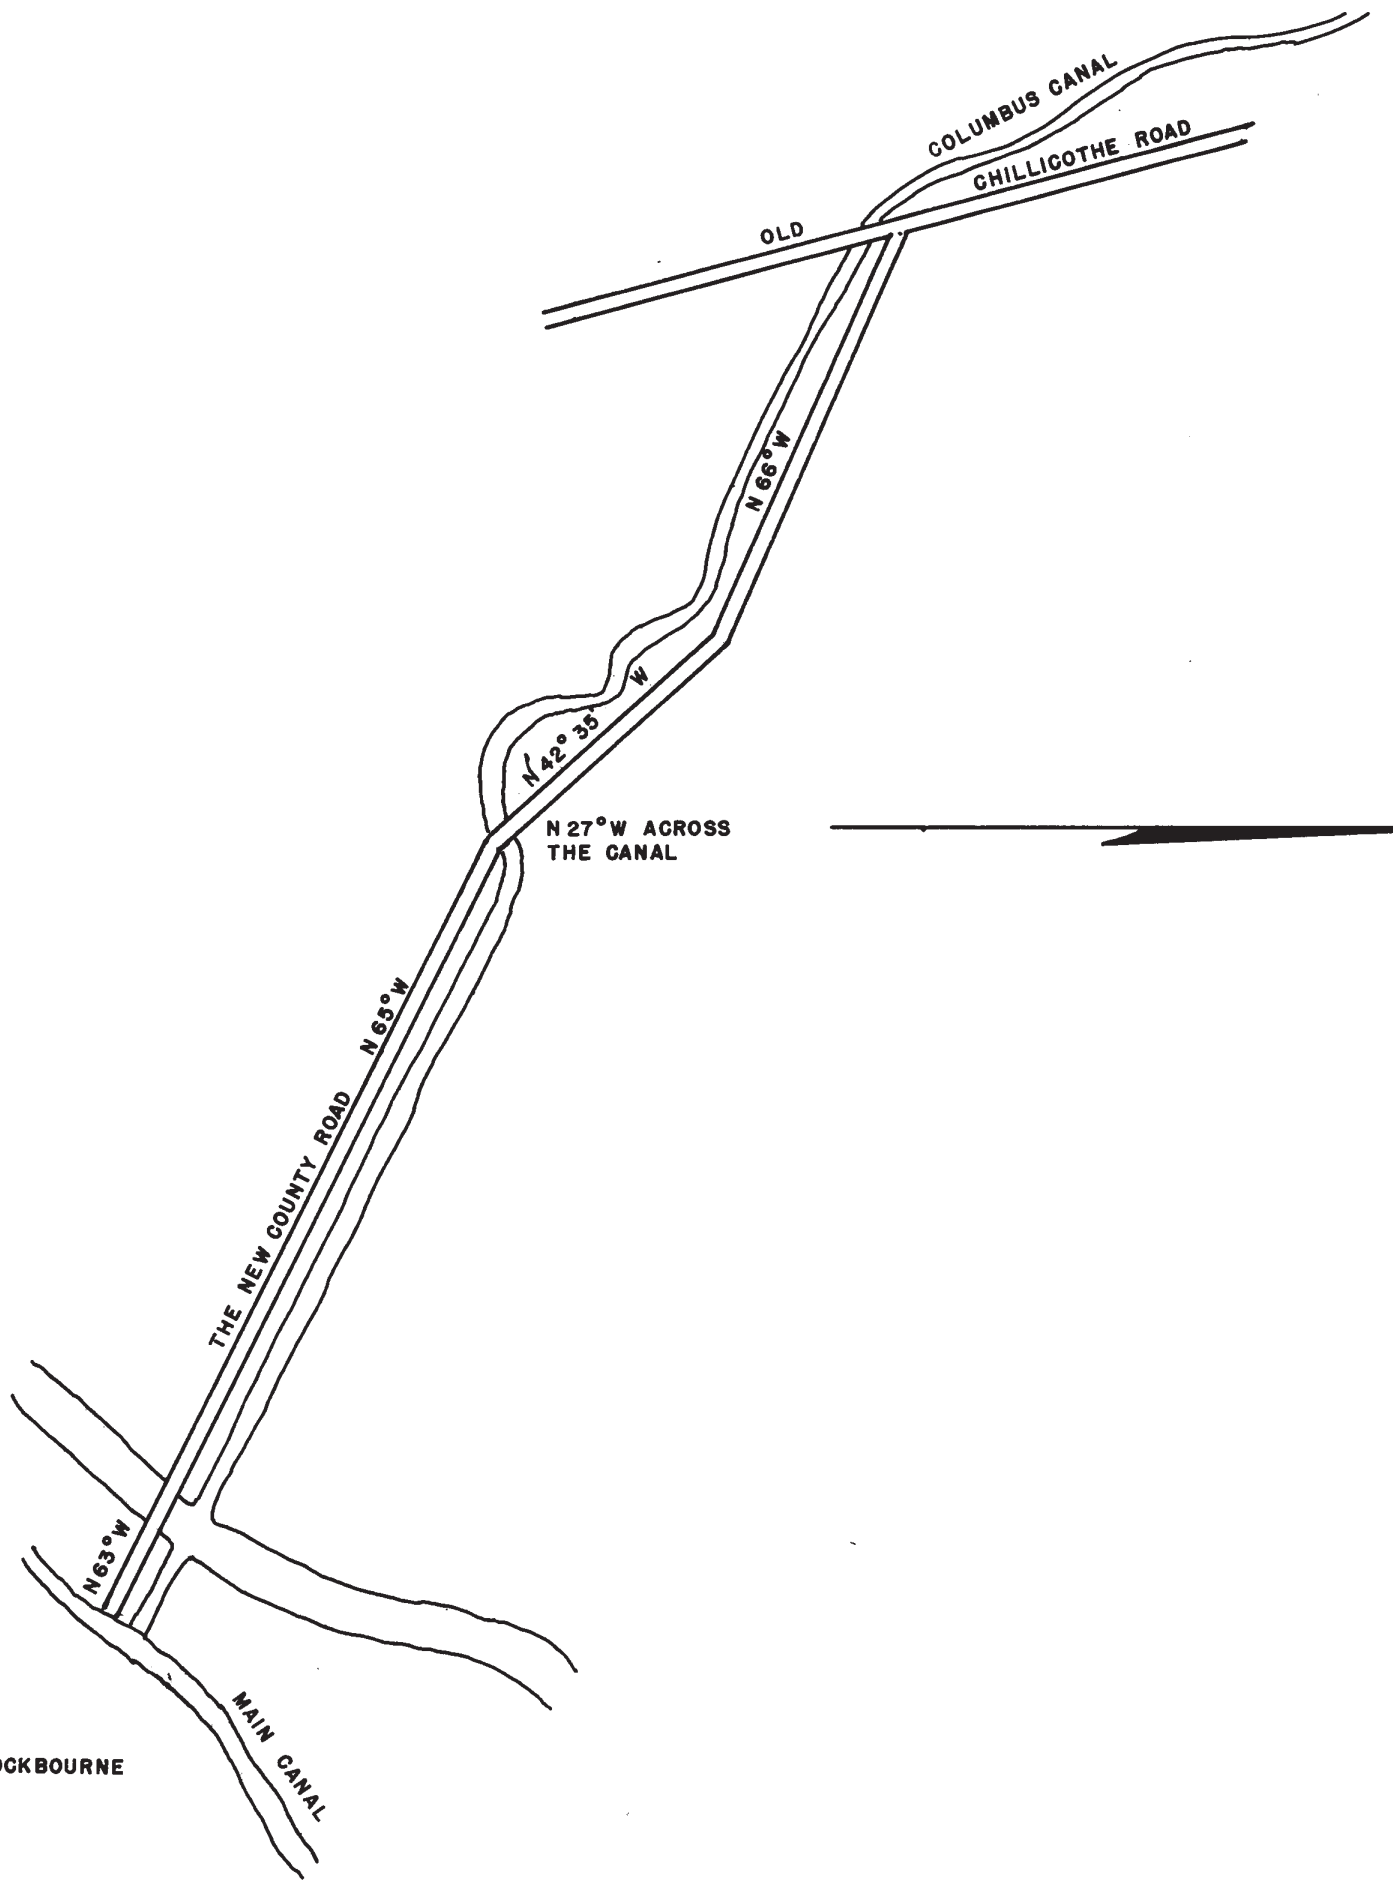

TOWN OF LOCKBOURNE

(ROWE ROAD)

The above is a plat of a new County road from the Town of Lockbourne to the old Chillicothe road following the general course of the Columbus Lateral Canal as petitioned for by Jas^m Kilbourne et al, surveyed and Located May 1832 by

Jas^m Kilbourne, surveyor
60 poles to an inch.

P. Adams)
Robt^m Lisle) Viewers
Thos. Morris)

Commissioners

P. 216. It is ordered by the Commissioners of Franklin County that the foregoing alteration and new road be henceforth of record and that the same be opened 60 feet wide and made in all other respects according to law, and that notice thereof be given to the Trustees of the Townships thereof which the said alteration and new road may pass.

(Both Rows in Lockbourne)

M. Matthews) Comm's
Wm. Stewart) F.C.

D.C.