

Cosgray Road - from Scioto & Darby Creek Road to Baldwin Road; then from Hayden Run Road to Dublin-Plain City Road

COUNTY ROAD

BY JOSEPH COSGRAY & OTHERS

ROW = 60' by law

Also established a section of Baldwin Road running south from Hayden Run Road

To the Honorable the Commissioners of Franklin County

We the undersigned Petitioners do concieve that it would be for the public benefit if there was a new County Road located and established by law Viz. Commencing at the County Road leading from Fullers Mill east at the Survey line between John Vanschoy and John G. Laird, running on the line to the Corner bewteen the Said John G. Laird and Joseph Carter on a direct line to Smith Dulins Southwest Corner, thence on the line between the said Smith Dulin and so run to the County Road leading up Hadens run thence east to the Corner between WM Harris and John Geary, thence North on the Survey line divid- ing the Dixon Survey to Joseph Cosgrays northeast Corner, thence on a direct line to the Post Road lead- ing from Dublin to Pleasant Valley, And your petitioners as in duty bound will ever Pray. Zenis Hutchin- son, Orange Davis, Stephen Smiley, Benjamin Scofield, Joseph Carter, Thomas G. Man, John Vanschoyck, Wm T. Vanschoyck, John Hiser, Smith Bailey, James Vanschoyck, Jacob Bowser, Wm Carter, Jno. Geary, Ittel Bigelow, Amos Kidwell, Thomas C. Armstrong, William Harris, William Lowell, Francis Mason, John Scofield D. G. Vanschoyck, Miskell Saunders, Nathan Wilcox, Daniel Baker, Robert Elliott, Charles Watson, James Smith, Wm. Champ, David Smiley, John Samuel, Joseph Cosgray, Jacob Franks, Robt. Roberts, Samuel Frantz, George Churchman, Eri Douglass, George Runkles, F. Cramer, S. W. Shrum, Moses Foley.

On the Petition of Joseph Cosgray and others praying for the location of a New County Road, Commencing at the County Road leading from Fullers Mill east at the Survey line between John Vanschoyck and John G. Laird running on the line to the Corner between the said John G. Laird and Joseph Carter on a direct line to Smith Dulins Southwest Corner, thence on the line between the Said Smith Dulin and so run to the County road leading in Haydens Run, thence east to the Corner between Wm Harris and John Geary, thence north On the survey line dividing the Dixon survey to Joseph Cosgrays North east Corner, thence on a direct line to the Post Road leading from Dublin to Pleasant Valley

Whereupon the Commissioners of Franklin County appointed Asa Davis, William Sells and Daniel Wright Viewers, and John Graham Surveyor, and that they meet at the office of Geo. Churchman Esq. in Washington Township On the 17th day of June 1841 or within five days thereafter, and after being duly qualified according to law, proceed to View Survey, Mark and locate said road according to law, and a true Plat and survey along with their Report return to this Office on or before the first Monday in the month of December 1841.-

Attest
F. Cole Auditor of
Franklin County.

State of Ohio Franklin County S S
Personally appeared before me George Churchman a Justice of the Peace in and for the Township of Washing- ton the above named Asa Davis Wm Sells and Daniel Wright Viewers, and John Graham Surveyor, and were duly Sworn to discharge the duties of their respective appointments June 17, 1841.

Geo. Churchman J. P.

Pursuant to the annexed Order on the 17th day of June A. D. 1841 under the direction of Daniel Wright, Asa Davis and Wm Sells Viewers, I proceeded to Survey locate and mark the Road mentioned in Said Order to wit. Beginning at a point in the County Road leading from near Fullers Mill to the Scioto River where the line dividing the lands of John G. Laird and John Vanschoyck Crosses said Road, thence with Lairds line N. 11 W. 144 poles to a Sugar tree and Stake said Vanschoycks N. E. Corner A. thence with Joseph Carter's line N. 9 W. 56 poles to his N. W. Corner and South line of Lewis Dulins land B. Continued Same Course Crossing Said Dulins upper or north line at 93 poles C. 120 poles to an Ash 1 Mile Tree Same Course Continued 40 poles to John Scofields N. W. Corner D. thence N. 21 32' W. 114 poles to Smith Dulins S. W. Corner E. thence with Said Dulins West line N. 9 W. 123 poles to what is Called the Shaddocksburgh road F. thence with Said Road, N. 81 E. 31 poles to Wm Harris S. E. Corner G. thence with the line dividing the lands of said Harris and George Geary 12 poles to 2 Mile Post H. Same Course Continued with said line pass- ing said Harris' N. E. Corner 220 I. 320 poles to a Lynn 3 mile tree, J. Same Course Continued passing Geo. Churchmans N. W. Corner at 130 poles K. and Jacob Franks N. W. Corner at 246 poles L. 320 poles a Beech 4 mile Tree M. Same Course Continued 53 poles to Joseph Cosgrays N. E. Corner N. thence N. 17 47' W. 267 poles to an elm 5 mile tree, C. Same Course Continued 89 poles to the Post Road P. making the total distance 5 miles and 89 Poles.

I do hereby Certify the above field nptes to be Correct as taken by me on the ground, and that the annexed Plat is a Correct protraction of the Same.

Jno. Graham Surveyor

To the Honorable the Commissioners of Franklin County Gentlemen,

In pursuance to the annexed rder to us directed, we have Caused a Survey and location of the road named in Said Order, and are of the opinion that the neighborhood through which it Passes as well as the Public generally would be greatly benefited by the establishment of Said Road.

Danl. Wright)
Asa Davis)Viewers
Wm Sells)

010
0616
1842
243-246
Page
7
Record
003
0910

Expenses

| | | | |
|---------------|----------|--------|----------------|
| Daniel Wright | Viewers | 2 days | \$2.00 |
| Wm Sells | do | 2 " | 2.00 |
| Asa Davis | do | 2 " | 2.00 |
| Thomas Jones | C. C. | 2 " | 1.50 |
| John Hyser | C. C. | 2 " | 1.50 |
| Jos. Cosgray | Marker | 2 " | 1.50 |
| John Graham | Surveyor | 4 " | 6.00 |
| | | | <u>\$16.50</u> |

And afterwards to wit, on the 7th day of December 1841 Lewis Dulin filed the following petition for damages To wit,

To the Commissioners of Franklin County; Your petitioner would humbly represent that a County Road was laid out from John Vanshoyks land north to the State Road from Dublin to Darby Creek through my land by Danl. Wright, Wm Sells and Asa Davis in June last, the said road passing about 40 Rods through my land, I therefore would request your Honors to appoint three disinterested men to appraise my damage which is One hundred Dollars,

Dec. 1, 1841

Lewis Dulin

On the petition of Lewis Dulin for damage on a new County Road petitioned for by Joseph Cosgray and others, Commencing at the County Road leading from Fullers mill east as the Survey line between John Vanschoyck and John G. Laird running on the line to the Corner between the said John G. Laird and Joseph Carter on a direct line to Smith Dulin's Southwest- Corner, thence on the line between the Said Smith Dulin and So run to the County Road leading up Haydens Run, thence east to the Corner between Wm Harris and John Geary, thence North on the survey line dividing the Dixon Survey to Joseph Cosgray N. E. Corner, thence on a direct line to the Post Road leading from Dublin to Pleasant Valley.

Whereupon the Commissioners of Franklin County appointed Griffith Thomas, Uria Clark and Alanson Perry Viewers, and that they meet at the office of John Eberly Esq. in Washington township on the 17th day of January 1842 or within five days thereafter, and after being duly qualified according to law, proceed to view So much of Said road as passes through the premises of Said Petitioner and estimate the damage if any he May sustain and report the same to this Office on or before the first Monday in the month of March 1842.

Commissioners Office
City of Columbus
Dec. 7, 1841

Attest
F. Cole Clerk to
Commissioners

The State of Ohio Franklin County S S
Personally came the within named Griffith Thomas, Uria Clark and Alanson Perry and were Severally Sworn to View and apprise and assess the damages if any there should be in their judgement to the petitioner Lewis Dulin according to the within Order, Given under my hand and Seal this 17th Day of Jany. 1842.

John Eberle J. P.

The Honorable the borad of Commissioners of Franklin County.

We the undersigned having met agreeable to the Within Order and after being duly qualified proceeded to View and assess the damages sustained by Lewis Dulin on a Certain Road recently run through his land as within described and after mature deliberations are of opinion that if Said road is opened the said Dulin is entitled to Twelve dollars Damages.


Given under our hands this 17th day of Jany. 1842.

G. Thomas)
Each 1 day Uria Clark)Viewers
Alanson Perry)

The aforesaid damage having been deposited with the Treasurer of Franklin County and every legal objection having been removed we the Commissioners of Franklin County do declare the aforesaid Road a public highway and do hereby require the same to be opened and made in all respects according to law and that notice of this Order be given to the Trustees of the Townships through which the same passes

Commissioners Office
City of Columbus
March 9, 1842

James Bryden)Commissioners
Wm W. Kile) of
Samuel S. Davis)Franklin County

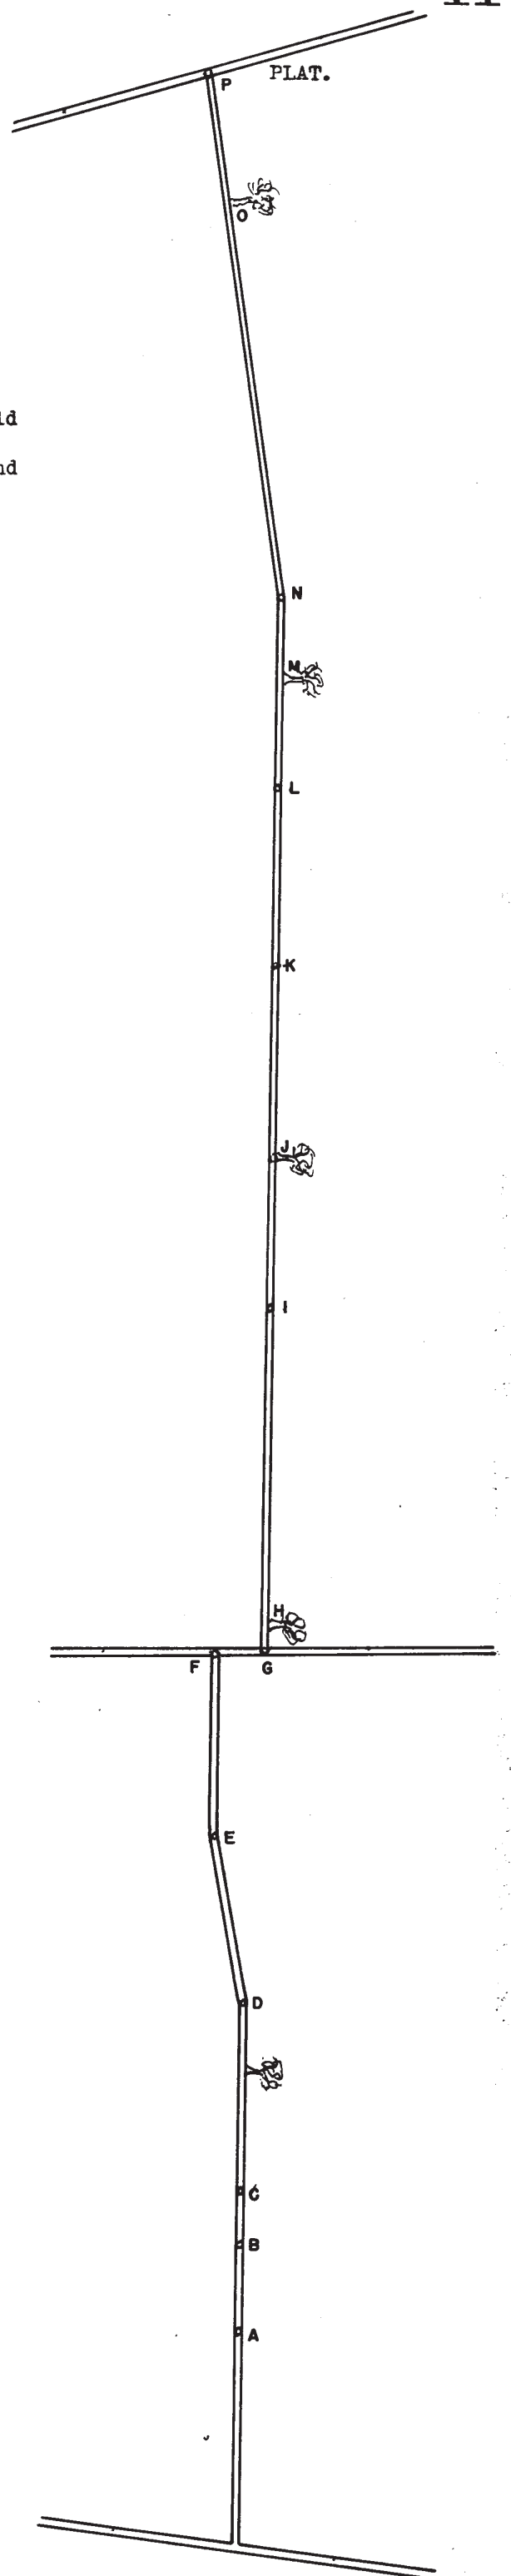

010
002b
1842
243-246
Page
7
Record
003
0910

