

Davidson Road - from Avery Road to Dublin Road

COUNTY ROAD
by
ISAAC DAVIDSON AND OTHERS.

ROW = 60' by law

To the Commissioners of Franklin County.

The petition of the undersigned respectfully represent that their interest and convenience require the location of a County Road. To Commence at the County Road on the Hayden Run at or near the east line of the Barksdale Survey On or near the line between Washington and Norwich Townships; thence a Southeastwardly Course to the Northwest Corner of Daniel D. Latimore's land, thence with his North line and its bearings to the west line of Benjamin Britton's land; thence a South-easterly Course, to or near the N. W. Corner of John Britton's Orchard, thence with the line of Benjamin and John Britton to a lane between the lands of Rachael Britton, Wm. Armstead, and Nathan Wilcox to the main road leading from Columbus to Dublin, and your petitioners therefore pray that the proper and legal Steps May be taken to authorize the location and establishment of said road, and will ever pray ect. John Geary, John T. Britton, David Goodin, Peter Groom, Nathan Wilcox, John Neil, Samuel T. Britton, Nathan Landaker, Wm. T. Bolling, Isaac Davidson, Hosea Britton, Smith Doolin, Lawson Doolin, John S. Doolin, Samuel Green, William Smith, Robert Roberts, John Scofield, Lewis Harris, William Harris, Alfred Latham, Jno. G. Laird, Noah Britton, Lewis Doolin, Amos Kidwell, Anson Davis, Robt. Armstead, Cyrus S. Hyde, Edmond Warren, Travis Latham, Joseph R. Corbin, Thomas Davisdon, Daniel D. Latimer-

On the petition of Isaac Davidson and others for a new County Road, To Commence at the County Road on the Hayden run at or near the east line of the Barksdale Survey on or near the line between Washington and Norwich Townships thence Southeastwardly Course to the N. W. Corner of Daniel D. Latimer's land, thence with his north line and its bearings to the west line of Benjamin Britton's land, thence a Southeastwardly Course to or near the N. W. Corner of John Britton's Orchard, thence with the line of Benjamin and John Britton to a lane between the lands of Rachel Britton, William Armstead and Nathan Wilcox to the main road leading from Columbus to Dublin, Whereupon The Commissioners appointed Griffith Thomas, Peter Bowers, and John Swisher Viewers, and John Graham Surveyor, and that they meet at the Office of Miskell Saunders Esq. in Norwich township on the 26, day of March 1842 Or within five days thereafter, and after being duly qualified according to law, Proceed to view, survey, Mark and locate said road, as the law directs, and a true Plat and Survey along with their report return to this Office, On or before the first Monday in the month of June A. D. 1842.

Commissioners Office
City of Columbus
March 9th 1842.

Attest
F. Cole Clerk to
Commissioners.


Franklin County State of Ohio S. S.

This day the viewers above named have been duly sworn according to law, as will John Graham Surveyor, Given under my hand and seal this 26, day of March 1842.

Miskell Saunders J. P.

In pursuance to the annexed Order I proceeded on the 26th Inst. under the direction of Griffith Thomas, John Swisher and Peter Bowers Viewers, to Survey the Road named in said Order, as follows to wit. Commencing where the Shaddocksburg road crosses the West line of H. Gilliams Survey No. 3012, on the South side of Haydens run, running thence S. 52 25' E. crossing a branch at 40 poles and at 183 poles, 225 poles to the North west Corner of Daniel D. Latimer's land, thence with his North N. 80 45' E. 95. to 1 Mile Post. Same Course Continued Passing said Latimer's N. E. Corner at 40 Poles. Benjamin Britton's west line at 191 poles 285 poles to the line between the lands of Benjamin and John Britton near the N. W. corner of John Britton's Orchard, thence with their line N. 64 E. 35 Poles to 2 Mile Post

PLAT.

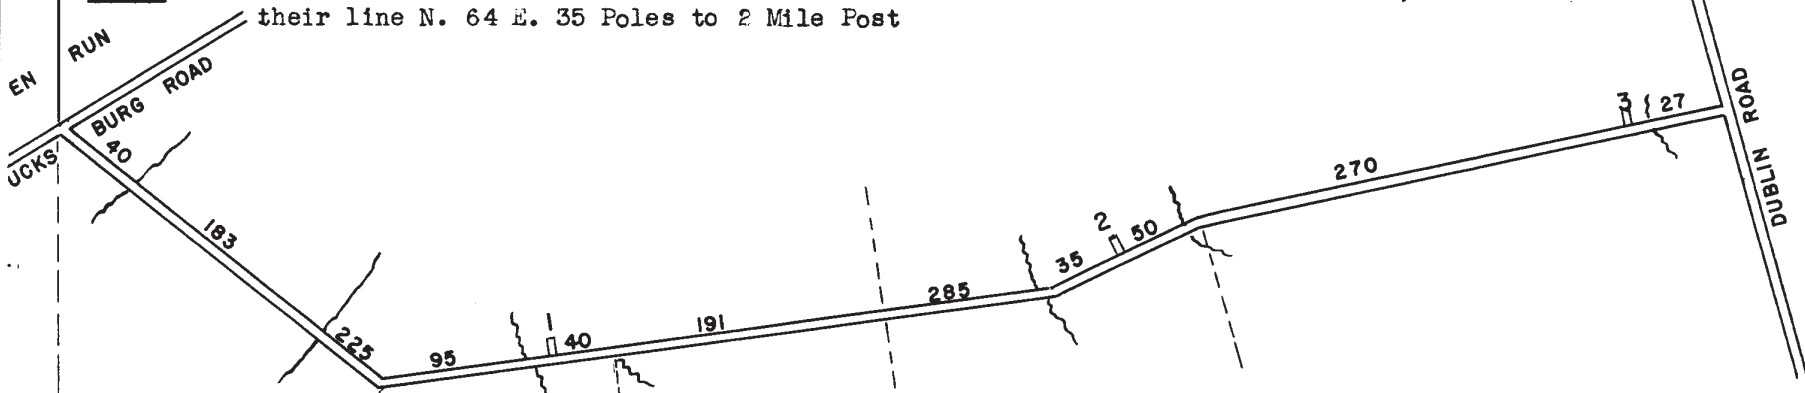

Same Course Continued 50 poles to the N. W. corner of Nathl. Terrys Survey No. thence with the North line of Said Survey N. 77 E. 270 poles to 3 Mile Post Same Course Continued 27 poles to the County Road leading from Columbus to Dublin the place of termination, whole distance being 3 miles and 27 Poles. March 28, 1842.

I do hereby Certify that the above field notes and protraction of Said road are correct as taken by me on the ground.

Jno. Graham Surveyor.

To the Commissioners of Franklin County, Gentlemen,

In pursuance to the annexed order, we proceeded on the 26, inst after being duly sworn with John Graham Surveyor to view and survey the road described in said Order, and after viewing the ground along the proposed route, we caused a survey of the same to be made as will fully appear from the accompanying plat of said Surveyor, And we are of the Opinion that a tolerably good road can be made upon said route, and we would further say that said road is much needed and would be of Public Convenience to the neighborhood through which it passes. We do therefore recommend the establishment of the same ect.

G. Thomas
John Swisher
Peter Bower

Continued from preceeding page.

Expenses.				
G. Thomas	Viewer	1 day		\$1.00
P. Bowers	do	1 do		1.00
J. Swisher	do	1 do		1.00
Peter Groom	C. C.	1 do		.75
Philip Evans	C. C.	1 do		.75
Jackson Corbin	Mr.	1 do		.75
John Graham	Surveyor	2 do		3.00
				<hr/>
				\$8.25

To the Hon. the Commissioners of Franklin County, Gentlemen,

The undersigned feels himself subject to damage by the location of a new County road, Surveyed and located on the petition of Isaac Davidson and others, he therefore prays your honorable body to appoint men to estimate the damage he may Sustain by the establishment of Said road, and your petitioner as in duty bound will ever Pray.

June 6, 1842

W. Armstead

On the petition of Wm. Armstead for damage on a new County road petitioned for by Isaac Davidson and others.

Whereupon, the Commissioners of Franklin County appointed Amos Brelsford, Amaziah Hutchinson and Robert Walcutt as Viewers of damage, and that they meet at the Office of J. Swisher Esq. in Perry Township On the 17th day of Oct. 1842. Or within five days thereafter and after being duly qualified according to law, proceeded to view so much of said road as passes through the premises of said petitioner and estimate the damage if any he may sustain and report the same to this Office On or before the first Monday in the month of December 1842.

Commissioners Office
City of Columbus
June 14, 1842.

Att.
F. Cole Clerk to
Commissioners.

State of Ohio Franklin County S. S.

Personally Came Amos Brelsford, Robert Walcutt and Amaziah Hutchinson before Me the Subscriber a justice of the Peace in and for said County and being duly sworn according to Law, to perform the duties assigned them in the above petition.

John Swisher J. P.

Agreeable to a Notice we the Viewers after being duly qualified by John Swisher Esq. of Perry Township, did proceed to assess the damage On a new County road in the County of Franklin petitioned for by Isaac Davidson and others, we the undersigned do assess the damage in favor of William Armstead at Ten dollars this 17th day of October 1842.

2 days \$2.00
1 day each 1.00
1.00

Amos Brelsford
Amaziah Hutchinson
Robert Walcutt.

To the Hon. The Commissioners of Franklin County, The undersigned Prays your honorable body to appoint suitable men to assess the damage if any which I concieve I sustain by the location of a Certain road petitioned for by Isaac Davidson and others, and your petitioner as in duty bound will ever pray-

December 6, 1842.

John Dunn by his Agent
Charles Mitchell

On the petition of John Dunn by his agent Charles Mitchell for damage On a new County Road petitioned for by Isaac Davidson and others.

Whereupon, the Commissioners of Franklin County appointed Abner Brelsford, Uriah Clark and Joseph Davis as viewers of Damage and that they meet at the Office of John Eberly Esq. in Washington Township on the 25, day of July 1843 or within five days thereafter and after being duly qualified according to law proceeded to view so much of said road as passes through the premises of Said Petitioner, and estimate the damage if any he may Sustain and report the Same to this Office On or before the first Monday in the Month of March A. D. 1843.

Commissioners Office
City of Columbus
December 6, 1842

Att.
F. Cole Auditor of
Franklin County

The State of Ohio Franklin County S. S

Personally Came the above named Abner Brelsford, Uriah Clark Jos. Davis were severally sworn before they entered upon their respective duty according to the above order by me a justice of the Peace for the County aforesaid this 25, day of Feby 1843.

John Eberly J. P.

We the undersigned appraisers being called upon by Charles Mitchell Agent of John Dunn to assess the damage on the above petitioned road according to the above order, We do assess the damage on said road to thirty three dollars, this 25, day of Feby 1843.

Abner Brelsford)
Uriah Clark)Appraisers
Joseph Davis)

Rec'd of Isaac Davidson and Hosea Britton Ten dollars being the amount of damages assessed by Amase Hutchinson Amos Brelsford and Robert Walcutt viewers of damages as appointed by the Commissioners of Franklin County on the petition of Wm. Armstead, March 3rd 1843.

Wm. Armstead

Continued from preceeding page.

Rec'd of Isaac Davidson and Hosea Britton Thirty three dollars being the amt. of damage assessed by Jos. Davis, Abner Brelsford, and Uriah Clark viewers of damage as appointed by the Commissioners of Franklin County on the petition of John Dunn by his agent Charles Mitchell.

March 2nd 1843.

John Dunn by
Charles Mitchell

All legal objections having been removed it is ordered by the Commissioners of Franklin County that the foregoing Road be henceforth of record, and that the same be opened and made in all respects according to law, and that notice of this Order be given to the Trustees of the townships through which the same may Pass.

Commissioners Office
City of Columbus
March 9, 1843

WM. W. Kile) Commiss-
Samuel S. Davis) ioners of
John Greenwood) Franklin County.

010

030

5481

Receord
7
Page
276-277

1843

0010

010