

010

0030

1842

78-279

0  
P  
7

ROAD RECORD NO. 7

ROAD RECORD NO. 7

PAGE NO. 280

Hoover Road - from 0.56 miles south of SR 665 north to Gantz Road

COUNTY ROAD  
by  
GEORGE HOOVER AND OTHERS

ROW = 60' by law

To the Commissioners of Franklin County.

The undersigned petitioners of Franklin County pray your honorable body for the location of a County road at your next session of a County road in the Township of Jackson, within said County, Beginning at the Darbyville road on John Martinoes east line in Jackson Township, thence with Daniel Millers east line, thence east with A. Kirkpatrick's south line to his Southeast corner, thence with said Kirkpatrick's east line to Daniel Morgans land, thence with said Morgans east line to the corner of Wm. Washington's land and thence with the east line of said survey to the south line of James Baileys land, thence east to Adam Gantz west line thence North with Adin G. Hibbs line, thence east with Stewart Baileys line and David Stranahan's land to the Highland road at David Stranahan's. George Hoover, Adam Gantz, Stewart Bailey, David Stanahan, Jesse Alkire, Jacob Harsh, John Loree, Thos. Goldsmith, Wesley Preston, John Martinoe, H. S. Mitchell, Jacob Dove, Thomas Beavers, John H. Kious, John Gantz, Alex., White, Joseph Singelore, Adam Washbacker, John Goldsmith, A. G. Hibbs, William Barbee.

On the petition of George Hoover and others for a new County road in the township of Jackson, Beginning at the Darbyville Road on John Martinoes east line, thence with Daniel Millers east line to A. Kirkpatrick's south line thence east to Kirkpatrick's S. E. Corner, thence with said Kirkpatrick's east line to Daniel Morgans land, thence with said Morgans east line to the corner of Wm. Washington's land, thence with the east line of said survey to the south line of James Baileys land, thence east to Adam Gantz west line, thence North with Adin G. Hibbs line, thence west with Stewart Baileys and David Stranahan's land to the Highland Road.

Whereupon, The Commissioners of Franklin County appointed George White, George B. Read and Edward Livingston Jr. as viewers and John Graham as Surveyor and that they meet at the Office of W. T. Martin Esq. in the township of Montgomery on the 15th day of August 1842, or within five days thereafter and after being duly qualified according to law, proceed to view mark and locate said road and a true plat and survey thereof along with their report return to this Office On or before the first monday in the month of Dec. 1842.

Commissioners Office  
City of Columbus  
June 14, 1842.

Att.  
F. Cole Clerk to  
Commissioners.

The State of Ohio Franklin County S. S.

Personally Came before me W. T. Martin a justice of the peace in and for said County of Franklin the above named Geo. B. Read, George White and Edward Livingston Viewers and John Graham Surveyor, of the above described road and were each duly sworn to discharge their respective duties as viewers and surveyor of said Road.

August 15, 1842.

W. T. Martin Jus Peace

0  
P  
0  
9  
2  
8  
0  
-  
2  
8  
2

1843

0010

010

Continued from preceding page.

Pursuant to the annexed Order and under the direction of the viewers named in Said Order, I proceeded on the 15th Inst, to survey the road as described in said Order as follows to wit. Beginning a point in the Highland Road 20 poles N. 78 1/2 W. from the S. W. Corner of Robert Beals Survey No. 1454 (3 white Oak). thence S. 78 1/2 E. passing the N. W. corner of Stewart Baileys land at 31 poles and a branch at 76 poles 139 3/4 poles to said Baileys N. E. corner thence with said Baileys east line S. 8 1/2 W. 170 poles to his S. E. Corner, thence with another of said Baileys lines N. 78 W. 10 3/4 poles to a

PLAT.

large White Oak 1 Mile Tree, Same Course Continued poles to said Baileys S. W. Corner in the line of Survey No. 1388, thence with Said line S. 1 1/2 W. passing a branch at 40 and 60 poles 295 poles to a large stone and White Oak 2 mile Tree, Continued Same Course passing Geo. Hoovers S. W. Corner at 24 poles a Branch at 102 poles Corner of Morgan and Washington Survey at 114 poles branch at 210 and at 318 poles 320 poles to a black Oak 3 Mile Tree Continued Same Course passing J. Evans House at 38 poles, branch at 185. at 208. and 254 poles and S. E. Corner of Morgans Survey No. 1383 at 269 poles, Same Course Continued 320 poles to 4 Mile tree a White Oak, Same Course Continued passing a large branch 180 poles 320 poles to a white Oak 5 mile Tree, Same Course Continued 60 1/3 poles to the S. E. Corner of A. Kirkpatrick's Survey No. thence with said Kirkpatrick's line West 20 poles to the N. E. Corner of Daniel Millers land, thence with said Millers East line South passing Lockbourne Road at 20 poles a branch at 48 and 94 poles 198 1/3 poles to the Darbyville Road the place of termination, Whole distance 5 miles and 278 2/3 poles.

I do hereby Certify that the above field notes are Correct as taken by me on the ground, and the accompanying Plat a correct protraction of the same on a scale of 200 poles to an inch

August 18. 1842

John Graham Surveyor.

Expenses.

George B. Read	Viewers	2 days	\$2.00
George White	do	" "	2.00
Edward Livingston Jr.	do	" "	2.00
Jacob Marsh	C. C.	1 "	.75
Thomas Berman	C. C.	1 "	.75
George Hoover	Mkr	" "	.75
John Graham	Surveyor	4 "	6.00
			<u>\$14.25</u>

To the Commissioners of Franklin County. Gentlemen,

We the undersigned would respectfully represent, that in pursuance to the annexed Order, we proceeded on the 15th day of August Inst, to view the rout of the road proposed in said Order, and have caused a survey of the same to be made as shown by the accompanying plat and field notes we are of the Opinion that said road is much needed and would be of great advantage to the neighborhood through which it passes.

We would therefore recommend the establishment of the same


August 18. 1842

Edward Livingston)  
George White )Viewers  
George B. Read )

No Objections appearing it is Ordered by the Commissioners of Franklin County that the foregoing Road be henceforth of Record, and that the same be Opened and made in all respects according to law, And that Notice of this Order be given to the Trustees of the Townships through Which the Same may pass.

Commissioners Office  
City of Columbus  
March 9th 1843.

Wm. W. Kile )Commission-  
Samuel S. Davis )ers of Frank-  
John Greenwood )lin County

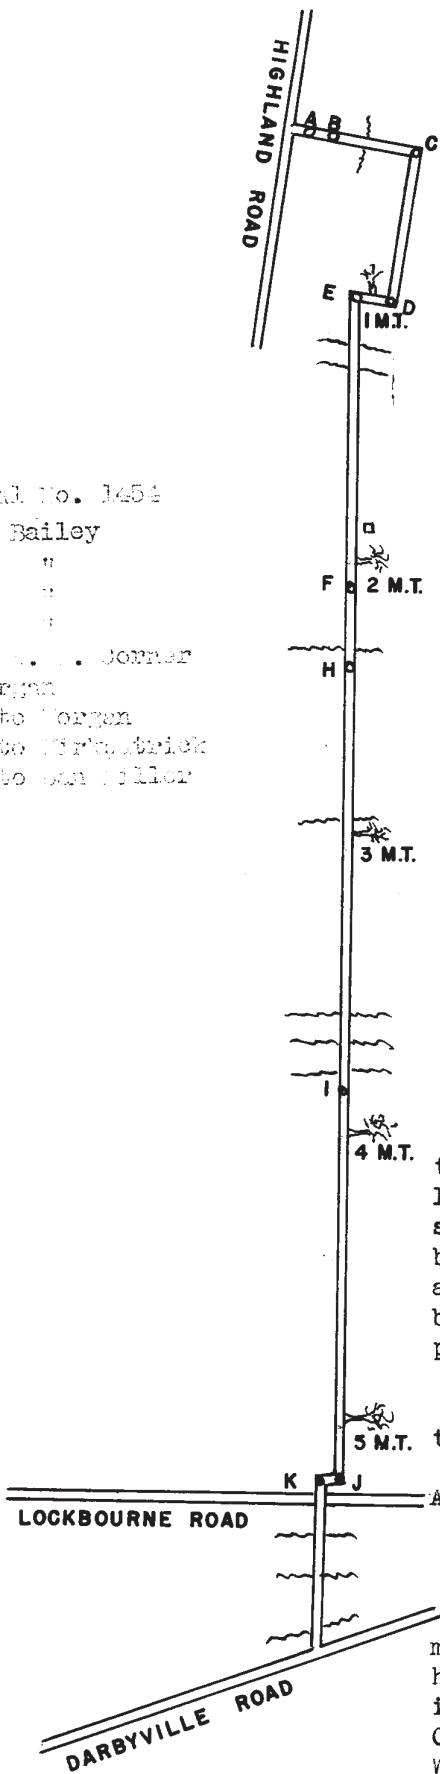

- A Corner to Road No. 1454
- B Corner to S. Bailey
- C " " "
- D S. E. Corner to Stewart
- E S. E. Corner to Stewart
- F Geo. Hoovers S. W. Corner
- G Corner to Morgan
- H S. E. Corner to Morgan
- I S. E. Corner to Kirkpatrick
- J S. E. Corner to Daniel Miller

2060003 Road Record Page 280-282 1843 0020 010