

1860
003
Road Record

London-Groveport Road - establishment from Dazell and Hibbs' Mill (in the area of Shadeville) on the east side of the Scioto River, going south to the where the road crossed the river; river crossing is south of the present day bridge

ROAD RECORD NO. 7

ROAD RECORD NO. 7

PAGE NO. 291

COUNTY ROAD

by

ROW = 60' by law

A. G. HIBBS & OTHERS

To the Commissioners of Franklin County, Gentlemen,

the undersigned Citizens of Franklin County petition your honorable body to lay out and establish a new County road, Commencing at the intersection of the London Lockbourne road On the east Side of the Scioto River, thence up the east Side of Said River to the Mill of Dalzell Hibbs & Co. Dec 1. 1842. Joseph W. Weaver, J. Hatterman, A. G. Hibbs, Wm. Gardner, H. W. Morehead, Forqus Morehead, Thomas Cobman, Philip Spangler, John German, Samuel Dennis, Peter Katezel, Christopher But, George Easterday, Jacob Harper, David Spangler, David Strohm, Z. P. Thompson, Elisha Howell, B. H. Fearnnes, Alfred Thompson, James German, Richard Morris, Jacob Borrer, Isaac Borrer, B. F. Shocklett, David Hayes, Silas Strader, Mathew Miller, Shepard Couch, Elias Rubey, John Seeds, W. W. Seeds, Wm. Seeds, Joseph B. Mitchell, William Seeds, H. S. Mitchell, James Dalzell, John Mitchell, Hezk. Shacklett, Ze. Mortimer, Samuel Shacklett, Thomas Beavers, Jacob Love, Geo. W. Glanvill, John Martino, Haws Barbee, John Haines, Ananias Powell, Anthony Walters, Wm. Hewett, Joseph Nail, Philip Haughn, James Cutler, Wesley Preston, Abraham Haughn, Samuel Haughn, John Haughn, Henry Haughn, Isaac Spillman, Calvin Miller, Winston Beckett, William Duff, James Clark, Michael Orders, Jonas Orders, Joshua Ford, James O'Nail, David Albreth, H. Lawrence, G. Lawrence, Absalom Borrer, John Seeds, Patten A. Beckett.

On the A. G. Hibbs and Others, for a New County road, to Commence at the intersection of the London and Lockbourne road on the east Side of the Scioto River, thence up the east Side of the Scioto river to the Mill of Dalzell Hibbs and Co. whereupon the Commissioners of Franklin County appointed Robert Lisle Amor Rees and Percival Adams viewers, and Wm. Johnston Surveyor, and that they meet at the Office of Zephaniah Thompson Esq. On the 1st day of March 1843. or within five days thereafter, and after being duly qualified according to Law, proceed to view, Survey mark and Locate Said road, and a true plat and survey along with their report they return to this Office on or before the first Monday in the Month of March A. D. 1843.

Commissioners Office
December 7th 1842.

Att.
F. Cole Clerk to Commissioners

This will Certify that the above named viewers and surveyor was by me duly qualified for the performance of their duties according to Law.

March 1. 1843

Z. P. Thompson J. P.

Continued from preceeding page.

PLAT.

Pursuant to the annexed Order, I proceeded on the first day of March 1843 under the direction of Robert Lisle, Amor Reese and Percival Adams Viewers to make a survey and location of a new County Road. petitioned for by A. G. Hibbs and Others, as follows Vis. Beginning at a Stake on the east bank of the Scioto and in the State Road that leads from London to Lockbourne from which a W. Oak About 20 inches in diameter bears S. 39 W. 91 links, from thence up said Scioto River N. 3 W. 24 poles to a Stake, thence N. 5 30' W. 38 poles to a Stake, thence N. 10 E. 36 poles to a Stake, thence N. 60 1/2 E. 32 poles to a Stake, thence N. 56 30' E. 31 poles a Stake, thence N. 43 E. 23 poles to a Stake, thence N. 18 30' E. 12 poles to a Stake, thence N. 4 30' E. 15 poles to a Stake, thence N. 83 E. 10 poles to a Stake from which the N. W. Corner of Dalzell Hibbs & Cos. Mill bears S. 6 E. distant 7 poles 11 links. whole distance two hundred and fifty seven poles.

I Certify the above field notes to be correct as taken by me on the ground, and that Plat is a true protraction of the Same.

Wm. Johnston Surveyor

Expenses.			
Percival Adams	Viewers	1 day	\$1.00
Amor Rees	do	1 "	1.00
Robert Lisle	do	1 "	1.00
Wm. Johnston	Surveyor	2 "	3.00
John Dalzell	C. C.	1 "	.75
Melissa Howell	C. C.	1 "	.75
John Harterman	Mkr.	1 "	.75
			\$8.25

To the Honorable the Commissioners of Franklin County,


Agreeable to an Order to us directed from your honorable body in answer to a petition of A. G. Hibbs and Others for a new County Road, We have examined the ground and Caused a location of the road as designated by the annexed Plat and survey, and are Of the Opinion that said road if established would be of public utility.

Percival Adams)
 Amor Rees)Viewers
 Robert Lisle)

In consequence of no objections having been made, and the report of the viewers being favorable, it is ordered by the Commissioners of Franklin County that the foregoing road be henceforth of record, that the same be opened and made in all respects according to Law and that notice of this Order be given to the Trustees of the Township in which the same is located.

Wm. M. Kile)Commiss-
 John Greenwood)ioners of
 Samuel S. Davis)Franklin Co.

Commissioners Office
 Columbus June 7. 1843.

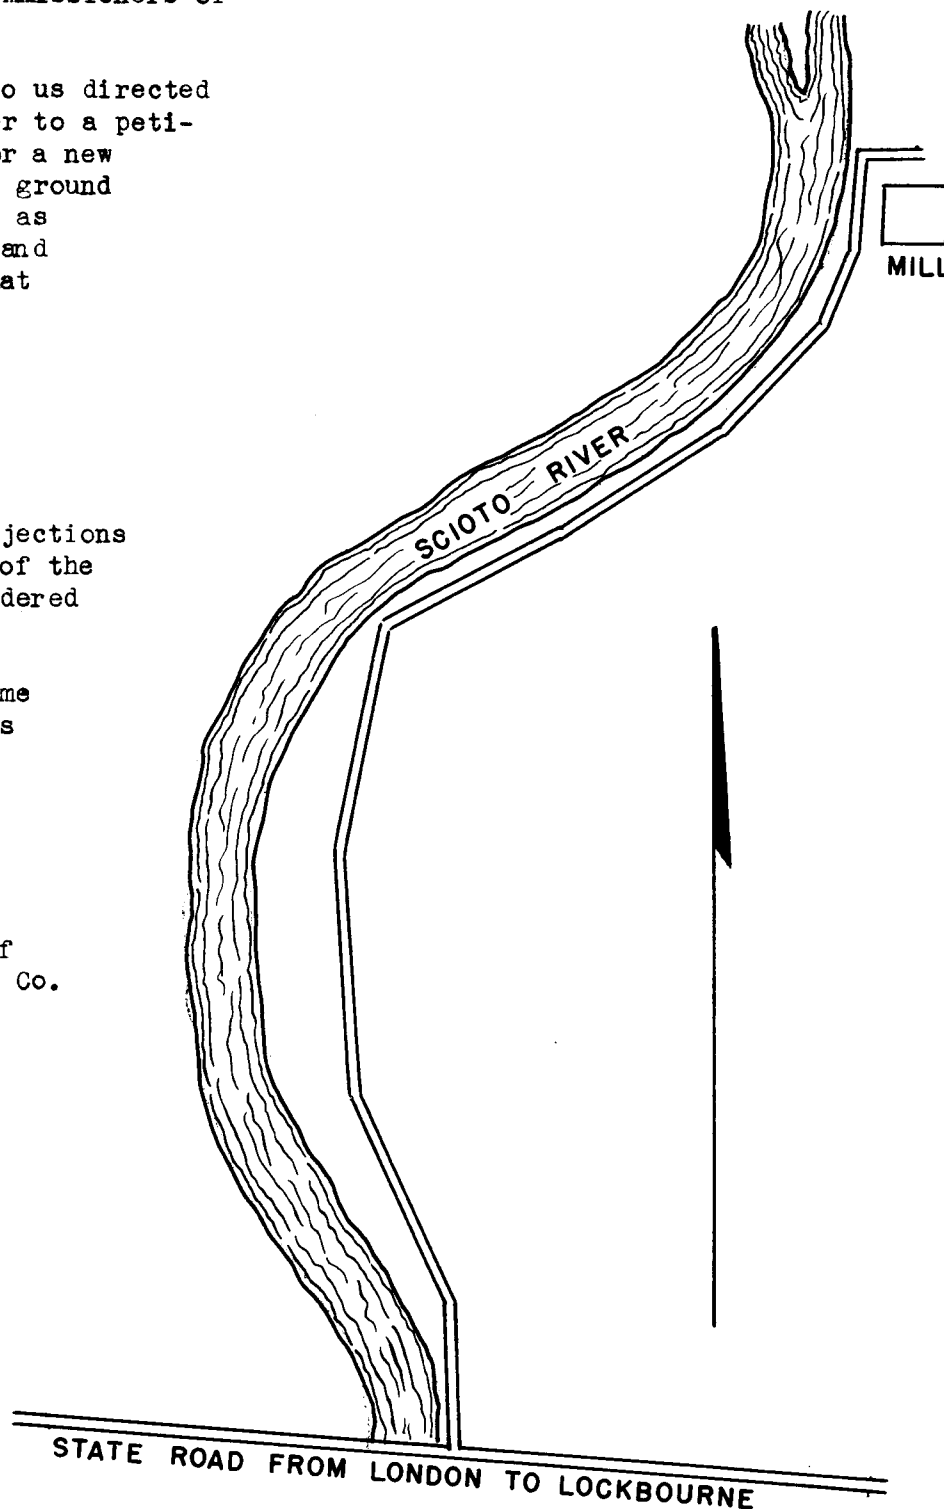

PLAT OF ROAD
 SCALE 30 POLES = 1"