

304-306  
1843  
0000  
010

Alteration of Davidson Road - from Avery Road east 2557.5'  
Avery Road - established from Davidson Road to Hayden Run Road

ROAD RECORD NO. 7

ROAD RECORD NO. 7

PAGE NO. 307

COUNTY ROAD ALTERATION OF  
by  
ISAAC DAVIDSON AND OTHERS

ROW = 60' by law

To the Honorable the Commissioners of Franklin County Gentlemen.

We the undersigned freeholders and Citizens of Norwich Township pray your honors to cause an alteration to be made in the new County Road as petitioned for by Isaac Davidson and others as follows, to wit, Commencing at the N. W. Corner of Daniel D. Latimer's land and running inside of the North boundary of Isaac Davidsons land that he now lives on to the S. W. Corner of G. W. & J. Dun's land thence North on the line of Dun's and Jonathan Hornmon to intersect a County Road running up Hayden's Run, and your petitioners as in duty bound will ever pray ect. May 2nd 1843. Isaac Davidson, Daniel D. Latimer, Peter Latimer, Samuel Paxton, Travis Lathman, James O. S. Langton, Philo Fuller, Philip Evans, Anthony Kime, Jackson Corbin, Edmund Warren, Isaih Runyon, T. W. Dobyys, Nathan Wilcox, Hosea Britton, John Neil, Samuel E. Britton, Joseph R. Corbin, John Hart, Noah F. Britton, Smith Britton, Benjamin Britton, Benjamin Britton Jun. Eli F. Jennings.

On the petition of Isaac Davidson and others for an alteration of a County Road as petitioned for by Isaac Davidson and Others, Commencing at the N. W. Corner of Daniel D. Latimer's land and running inside of the north boundry of Isaac Davidson's lands that he now lives on, to the S. W. Corner of G. W. & J. Dun's land, thence north on the line of Dun's and Jonathan Hornmon to intersect a County Road running up Hahden Run, whereupon the Commissioners of Franklin County appointed Griffith Thomas, John Swisher and Peter Bowers as Viewers, and John Graham Surveyor, and that they meet at the Office of John Eberly Esq. in Washington Township on the 26th day of August 1843 Or within five days thereafter, and after being duly qualified according to law, proceed to view, survey, mark and locate said road and a true plat thereof along with their Report return to this Office On Or before the first Monday in the month of December A. D. 1843.

Commissioners Office  
City of Columbus  
June 5th 1843.

Attest.  
F. Cole Clerk to  
Commissioners

State of Ohio Franklin County S. S.

Personally appeared before me the above named G. Thomas, John Swisher and Peter Bowers and were qualified according to Law.

John Eberly J. P.

I do also Certify that John Graham was duly sworn as surveyor On the above mentioned Road  
by me

August 26th 1843.

John Swisher J. P.


905-703  
307-306  
1843  
0100  
010

Continued from preceding page.

Pursuant to the annexed Order I proceeded on the 26th Inst. under the direction of John Swisher Griffith Thomas and Peter Bowers Viewers, to Survey and locate the alteration of the road named in said Order as follows, to wit. Beginning at the N. W. Corner of Daniel D. Latimer's land and run thence S. 9 E. 1 pole and 20 links, thence S. 81 W. (30 feet South of and parallel to Isaac Davidson's north line) 155 poles passing said Davidson's N. W. Corner at 139 poles to G. W. & J. Dun's S. W. Corner, thence with their West line N. 9 W. 163 poles and 5 links to 1 Mile Stake. Continued Same Course 4 1/3 poles to the Hayden Run Road the place of termination, Whole distance 1 Mile 4 1/3 poles

August 26th 1843.

John Graham Surveyor.

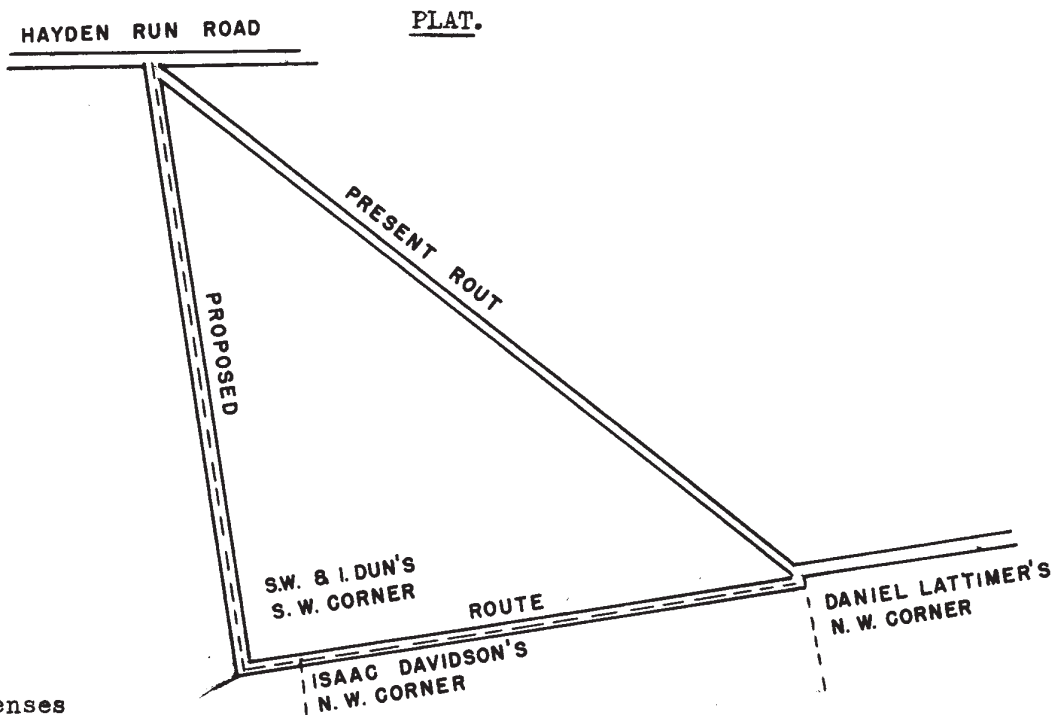

Expenses			
G. Thomas	Viewer	1 day	\$1.00
John Swisher	do	1 day	1.00
Peter Bowers	do	1 day	1.00
Hosea Britton	C. C.	1 day	.75
Jackson Corbin	C. C.	1 day	.75
Alex. Davidson	Mkr.	1 day	.75
John Graham	Surveyor	2 days	3.00
			<u>\$8.25</u>

To the Commissioners of Franklin Co. Gentlemen,

The undersigned viewers of the within Road proceeded on the 26. Inst. with John Graham Surveyor to view the ground along which it is proposed to locate the said Road, and after viewing the proposed as well as the present rout, we have Caused a survey of the same to be made as prayed for by the petitioners and as shown by the plat of the said surveyor herewith returned and made a part of this report, and we are in favor of the alteration as prayed for, for the reason that it passes on Equally as good ground for a road as the present rout and passes on the lines of the tracts of land which it touches doing the same little or no injury, whereas the present rout passes through lands in such a way as to materially injure the same, we would therefore recommend the establishment of the alteration as shown by said plat and notes of the said Surveyor August 26th 1843.

G. Thomas )  
 John Swisher ) Viewers  
 Peter Bowers )

No objections appearing, the foregoing alteration is declared by the Commissioners of Franklin County to be a public Highway, and that the same shall be opened and made in all respects according to Law, and that Notice of this Order be given to the Trustees of the Township through which it passes-

Commissioners Office  
 Columbus  
 March 6th 1844.

Wm. W. Kile ) Commissioners  
 Samuel S. Davis ) of Franklin  
 John Greenwood ) County

01110  
 003  
 Road Record  
 7  
 Page 307-308  
 1844  
 0020  
 0565