

2720
003
Road Record
7
1893

Road Record
003
3230

ROAD RECORD NO. 7

ROAD RECORD NO. 7

PAGE NO. 321

Alteration to the road from East Main Street north 551'

ALTERATION OF HOHN COON'S ROAD,
AT REYNOLDSBURG
by
HENRY JOHNSON & OTHERS

ROW not stated

To the Hon. the Commissioners of Franklin County. Gentlemen.

The undersigned petitioners freeholders and Citizens of said Co. respectfully represent that the public interest and convenience requires an alteration of the road Surveyed and laid out on the petition of John Coons and Other s passing Northwardly through Reynoldsburg, Said alteration to Comence in the Center of Main Street in Reynoldsburg where Said road Crosses the same, thence to run Westwardly with said Street to a point opposite the Senter of Lancaster Street in Johnson's addition to Reynoldsburg, thence northwardly through the Center of Said Street and Same Course Continued until it intersects said Road, Your petitioners therefore pray your Hon. Body to Cause a view and location of said alteration to be made and take such other Steps for the establishment of said alteration as you in your discretion may think proper, and your petitioners as in duty bound will ever pray ect. Henry Johnson, John Rees, Thomas Willis, James O'Kane, Mark Heidhtley, John Will Saml. Gares, Geo. D. Graham, T. Longshore, Samuel Gillet, Robert Graham, John J. Graham. Abm. Johnson, Wm. Hutson, Vincent Hutson, Emmor Reynolds, Jacob Smith Jr. Elijah C. Green, Joseph Robinson, L. W. Grubbs, T. Brumback, George Frazer, J. D. Graham, Thomas Norris, John Seiler, Archd. Cooper, Mark Evans, J. G. Longshore, T. G. Brunn, Daniel Rhoads, D. R. Woods, Silas Howard, William Dixon, John Graham, Jacob McCurdy, J. McCullough, Joseph Giles, L. P. Rhoades, Daniel Parkinson, George J. Graham, Philip Rhoades, James M. Coons, M. R. Ewing, Parker Kemp, John Sofland, Henry Howard, Alexander Frazer, Robert Dixon, Geo. M. Stoel, Jacob Case, Daniel Whitsel, N. Heltson, James Greely, Ezekiel Compton, Ezekiel Inman, Saml. M. Collum, Richard Rhoades, John Hanna, James Bannister, Thos. Armstrong, Wm. F. Armstrong, John McIntire, John Painter, John Will, James M. French, Thomas Jamison, Richard Rhoades, Thomas B. French, Silas Stoel, E. Parkinson, George Graham 2nd, Wm. Compton, N. Painter, David Graham, John Hararty,

Continued from preceding page.

Jesse McCollum, David Pakley, James Browner, William G. Graham, John Hughes Jr. Amasa B. Gillet, John Moyer, William McCray, Peter Mills Jr. Job Compton, Andrew Scott, McKee Thompson, Thomas Cherry.

On the petition of Henry Johnson and Others for an alteration of the County Road Surveyed and laid out on the petition of John Coons and Others, passing northwardly through Reynoldsburg said alteration to Commence in the Centre of Main Street in Reynoldsburg, where Said road crosses the same, thence to run westwardly with said street to a point opposite the Centre of Lancaster Street in Johnson's addition to Reynoldsburg, thence northwardly through the Centre of Said Street and Same Course Continued until it intersects said road, Whereupon the Commissioners of Franklin County appointed James Carson, Jeremiah Kalb, and John Barr Viewers, and John Graham Surveyor, and that they meet at the Office of Geo. D. Graham Esq. on the 23rd day of November 1844 or within five days thereafter, and after being duly qualified according to law, proceed to view, Survey and locate said alteration according to law, and a true plat and survey thereof along with their report return to this Office on or before the first Monday in December next.

Commissioners Office
Franklin County
June 4th 1844


Attest
F. Cole Auditor of
Franklin County.

State of Ohio Franklin County S. S.

Personally appeared before me Geo. D. Graham a Justice of the Peace in and for said County, the within appointed James Carson, Jeremiah Kalb and John Barr viewers, and John Graham Surveyor, and were duly qualified to perform the duties assigned them within.

Geo. D. Graham J. P.

Fursuant to the annexed order I proceeded on the 27th day of November Inst. under the direction of John Barr, James Carson and Jeremiah Kalb the Viewers named in said order to survey the said alteration of said Road, as petitioned for by Henry Johnson and others as follows, to wit. Beginning in the Centre of Main Street in the town of Reynoldsburg, where the said road proposed to be altered crosses the Same, and run thence with the centre of Main Street, S. 85 W. 16 poles and 5 links to a point opposite the centre of Lancaster Street in Johnsons addition to Said town of Reynoldsburg, thence with the centre of said Street N. 5 W. 33 poles and 10 links to a point in the centre of the Old County Road. Nov 28, 1844

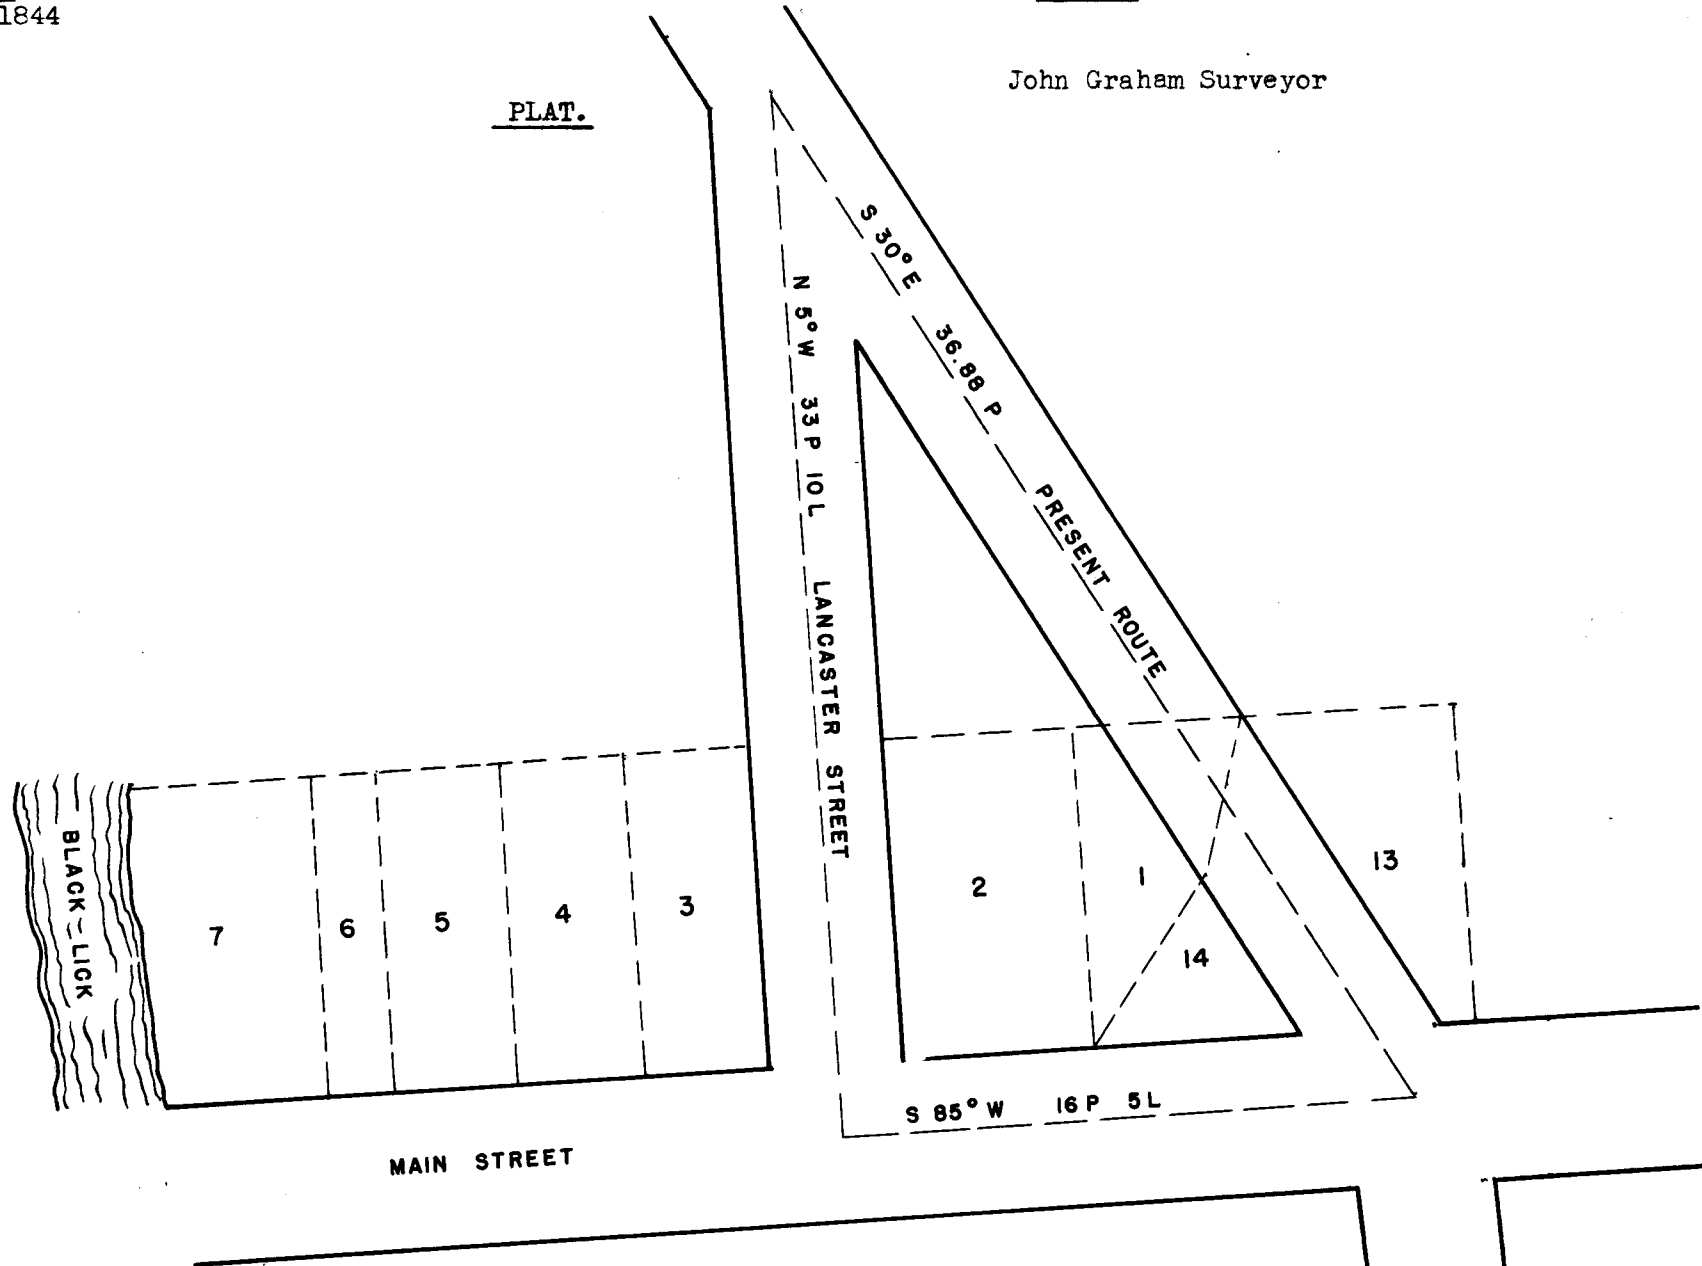

To the Commissioners of Franklin County. Gentlemen,

We the undersigned viewers of an alteration of a County road as petitioned for by Henry Johnson and others more fully described in the Order herewith returned, on the 27th day of November A. D. 1844 met at the Office of Geo. D. Graham, and after being duly sworn accompanied with John Graham as Surveyor and John B. West and Geo. M. Stoel as Chain Carriers, and Samuel Adams as marker, we proceeded to view and Survey said alteration of said road as directed in said order, as follows, to wit. Commencing in the centre of Main Street in Reynoldsburg where said road Crosses the same, and run thence S. 86 1/2 W. with the Centre of said Street 16 poles and 5 links to a point opposite the Centre of Lancaster Street in Johnsons Addition to Reynoldsburg and thence at right angles with said Main Street Northwardly 33 poles and 10 links to an intersection of said Road, and more fully described in the Surveyors Plat and Certificate herewith returned, and after carefully examining the present and the proposed rout of said road, and duly considering all the advantages and disadvantages which would result from said alteration, we are of the Opinion that the public advantage & convenience require that the alteration Should be made as directed in said order and further, that said alteration would be an advantage from the fact that it runs parallel and at right angles with the plan of said Town of Reynoldsburg, and it will be seen from Said Surveyors Plat that the present rout does not. We therefore recommend that said alteration be made as prayed for. Nov. 28, 1844.

James Carson)
John Barr) Viewers
Jeremiah Kalb)

Continued from preceeding page.

Expenses.			
John Barr	Viewers	2 day	\$2.00
James Carson	do	do	2.00
Jeremiah Calb	do	do	2.00
J. B. West	C..C.	1 day	.75
G. M. Stoel	do	do	.75
Saml. Adams	Mkr.	do	.75
John Graham	Surveyor	3 days	4.50
			<u>\$10.75</u>

No legal objections having been made, we the Commissioners of Franklin County do establish the foregoing alteration a public highway, and order the same to be opened and made in all respects according to law,

Commissioners Office
Columbus
March 5th 1845

John Greenwood)Commissioners
Wm. W. Kile)of Franklin
Samuel S. Davis) County

010

0030

R
e
c
o
r
d

7

P
a
g
e
325-327

1845

0010

010