

Alteration to Biggert Road to run along the west line of VMS 1472  
Establishment of Haenzel Road to run along the north line of VMS 1472  
from Harrisburg-Georgesville Road to Kropp Road

ROAD RECORD NO. 7

ROAD RECORD NO. 7

PAGE NO. 355

COUNTY ROAD IN PLEASANT Tp. ALTERATION

PETITION OF JAMES GARDNER et. al.

ROW not stated

To the Commissioners of Franklin County. Gentlemen.

We the undersigned would respectfully represent, that the County Road leading from the opossum run road to the Georgesville road in Pleasant Township as petitioned for by William S. Beatty and others, passes through a tract of land being Survey No. 1472 in said Township, belonging to John Dunn, in such a manner as to greatly injure the same: The said John Dunn therefore respectfully asks, that said road may be altered as follows to wit: Commencing at a point in said road where the same intersects the east line of John F. Mercers Survey No. 1472 and to run thence with said line north to a point near the N. E. Corner of said Survey and thence with the north line of said Survey on the South side thereof west to said Georgesville Road; and the undersigned would further represent that said alteration will not increase the distance on said road to the injury of the Public, and that will be on better ground. Very Respectfully Henry Clover, Charles Lay, James Gardner, Benj. H. Lilley, Robert Hunter, Joseph Story, Geo. Stirke, John Moler, Thomas Reynolds, Lewis Couch, William Walker, Joseph Yates.

On the petition of James Gardner and others for the alteration of the County road leading from the oposum run road to the Georgesville road in Pleasant Township, as petitioned for by William S. Beatty and others- Commencing at a point in said road where the same crosses the east line of John F. Mercer's Survey No. 1472. and to run thence, with said line north to a point near the north east corner of Said Survey, and thence with the North line of said Survey on the South Side thereof, west to said Georgesville road: Whereupon the Commissioners of Franklin County appointed Joseph Chenoweth, Thomas Tipton, and Joseph Morgan as viewers and Jesse Courtright as Surveyor and that they meet at the office of William Walker Esq. in Pleasant Township on the 18th day of February A. D. 1846 or within five days thereafter and after being duly qualified according to law proceed to view, Survey, Mark and locate said alteration and a true plat and Survey thereof along with your report return to this office on or before the first Monday in the month of March 1846.

Commissioners Office  
December 2nd 1845

Attest  
F. Cole Aud. F. Co.

To the Commissioners of Franklin County; Gentlemen,

The undersigned Citizens and freeholders of Pleasant Township, Franklin County, State of Ohio, Would respectfully represent that the County road leading from Georgesville in said Township to the Madison County line; as petitioned for by John Biggart and others passes through a tract of land, being Survey No. 1472 in said Township, belonging to John Dunn of Ross County Ohio, in such a manner as to damage the same: The said John Dunn by his agent James Gardner, therefore respectfully asks that said road may be altered as follows to wit. Commencing at or near a point in said road where the same crosses the west line of said Survey No. 1472, and to run thence a Southerly course, near the west edge of a prairie, and to continue on the best ground so as to intersect the present road at or near a large run which passes near Samuel Biggart's house: And the undersigned would further represent, that said alteration will not increase the distance on Said road, to the injury of the public, and that it is as good ground for a road if not better than the present route: Very respectfully Benjamin H. Lilley, Henry Clover, Charles Say, James Gardner, Joseph Story, Robert Hunter, John Moler, George Stirke, Lewis Couch, Thomas Reynolds, Joseph Yates, William Walker.

On the petition of James Gardner and others, for the alteration of the County Road leading from Georgesville in Pleasant Township to the Madison County line, as petitioned for by John Biggart and others:- Commencing at a point in said road, at or near where the same crosses the west line of Survey No. 1472, and to run thence a southerly course near the west edge of a Prairie, and to continue on the best ground so as to intersect the present road at or near a large run which passes near Samuel Biggarts house: Whereupon, the Commissioners of Franklin County appointed Joseph Chenoweth, Thomas Tipton, and Joseph Morgan as viewers, and Jesse Courtright as Surveyor, and that they meet at the office of William Walker Esq. in Pleasant Tp. on the 18th day of February 1846, or within five days thereafter, and after being duly qualified according to law proceed to view, Survey, Mark and locate said alteration, and a true plat and Survey thereof, along with your report, return to this office on or before the first Monday in the Month of March 1846.

Commissioners Office  
December 2nd 1845

Attest,  
F. Cole Aud. F. Co.

State of Ohio Franklin County S. S.

Personally appeared before me, William Walker, a justice of the peace, in and for said County, Joseph Chenoweth, Thomas Tipton, and Joseph Morgan as viewers, and Jesse Courtright as Surveyor, and Samuel Roberts and Edward Gardner, chain carriers, and were Sworn by me, to faithfully discharge their duties respectfully.

Given under my hand and seal this 18th day of February A. D. 1846.

William Walker J. P. (Seal)

010  
0010  
1846  
355-358  
Page  
7  
Record  
0031 Road  
1680

Continued from preceeding page.

PLATS OF THE FOREGOING ALTERATIONS.


Plats For The Foregoing Alterations

First. Beginning at a post in the Georgesville Road, bearing south  $61\frac{1}{2}^{\circ}$  W. from a white oak, thence S.  $88^{\circ} 49'$  E. 255.85 poles to a post, thence S.  $11^{\circ}$  W. 4.65 poles to a post in Story's Road.

The new route is 9.65 perches nearer than the old route.

First. Beginning at a post in the Biggart Road said post bearing S.  $51\frac{1}{2}^{\circ}$  W. from a bass tree, 32 lengths: thence S.  $57\frac{1}{2}^{\circ}$  E. 28.35 poles to a post "2"; thence S.  $22\frac{1}{2}^{\circ}$  E. 30 poles to a post "3"; thence S.  $11^{\circ}$  W. 30 poles to a post "4"; thence S.  $17\frac{1}{2}^{\circ}$  E. 70 poles to a bass tree "5"; thence S.  $26\frac{1}{2}^{\circ}$  W. 12 poles to post in Biggart Road

The new route is 10.85 perches farther than the old route.

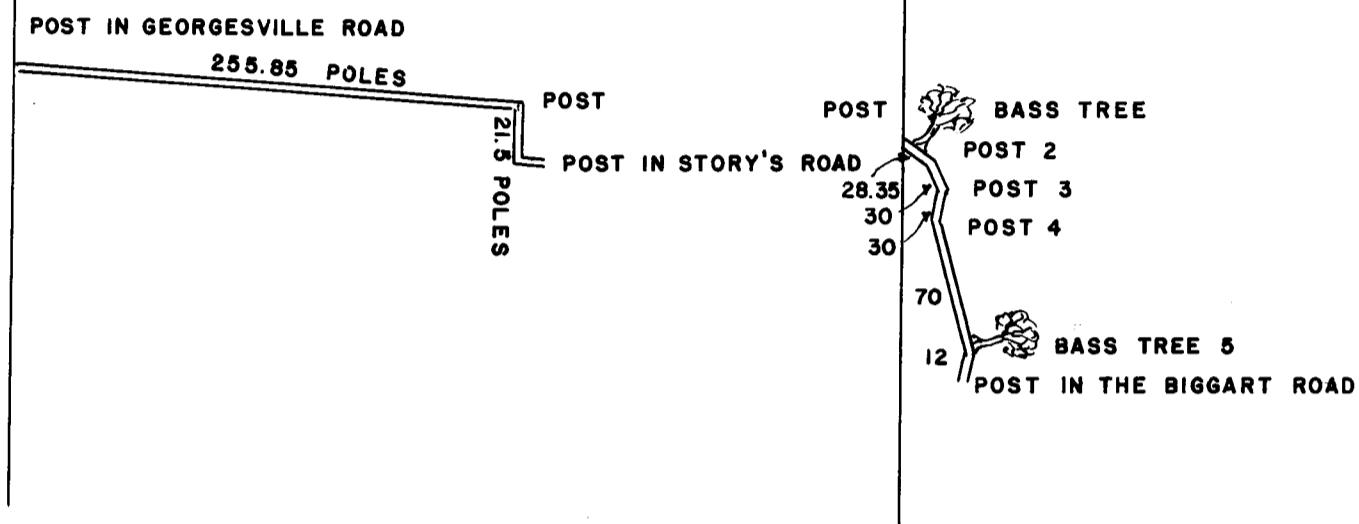

I Certify the above plats and field notes, of the aforesaid roads to be correct.

February 18th A. D. 1846.

Jesse Courtright, Surveyor

We Joseph Chenoweth, Thomas Tipton and Joseph Morgan, being appointed by an order of the Commissioners of Franklin County, to view an alteration of two roads, petition of James Gardner and others: We do hereby certify that we met on the 18th day of February, and viewed said alterations of said roads and we report in favor of said alterations: The said alterations are all on the said John Dunn's own land

February 18. 1846.

Joseph Chenoweth  
Joseph Morgan  
Thomas Tipton

Expenses.			
Viewers	( Joseph Chenoweth	1 day	\$1.00
	( Joseph Morgan	1 do	1.00
	( Thomas Tipton	1 do	1.00
Surveyor	Jesse Courtright	1 do	1.50
	( Edward Gardner	1 do	.75
Chainmen	( Samuel Roberts	1 do	.75
Marker	William Walker	1 do	.75

To the Commissioners of Franklin County.

The undersigned have examined the two new roads Surveyed & viewed on petition of James Gardner and others, and are satisfied that the same are opened in all respects equal to the old road, which they are intended to supersede.

Examined by Commissioners on oath as to the truth of the above.

William Dyer  
Henry Clover

Monday Dec. 7. 1846.-

This day the Commissioners ordered the foregoing alterations to be recorded as public highways and the parts of roads intended to be Superseded thereby, to be vacated.

010  
0020  
1846  
Page 355-358  
Road Record 7  
003  
1680