

Haughn Road - from London-Groveport Road to Columbus Street

COUNTY ROAD IN JACKSON TP.

PETITION OF HENRY HAUGHN et al

ROW = 40'

To the Honorable Commissioners of Franklin County;

We the undersigned petitioners, freeholders, would respectfully represent, that we conceive it would conduce to the public good and convenience, if a County road should be laid out and established as follows; Commencing at the London Road on a line between William Duff and Winsted Beckett, running north to a lot of land. called John Dixeys; across the same course to Henry Haughn's south line, thence west to a corner between Henry & Geo. Haughns; thence north to a Survey by the name of J. Taggart's south line; thence east to the corner of Haras Barbee, thence north on a line between Haras Barbee and Abram Haughn, Joseph Watts, John Beckell, Samuel Douglas & Hugh Grant's north line; thence west with a line to the Highland Road. We respectfully pray your Honorable body that viewers be appointed, to view said road and report thereon as the law directs; and your petitioners, as in duty bound will ever pray; to be at the next setting of the Commissioners in the year 1846. January 15th 1845. Henry Haughn, Allen Orders, Isaac Spillman, Hugh Grant, Wm. Taylor, John Dunn, Samuel Douglas, John Orders, Henry Shoves, Isaac Miller, Brinkley Daniels, Jacob Spillman, Jacob Dow, John Linebaugh, Jonas Orders, Isaiah Price, Winston Becket, Abiathan Freeman, William Duff, Philip Haughn, Gabriel Deemer.

OFFICE OF THE COUNTY COMMISSIONERS COLUMBUS, MARCH 16. 1846.

To Thomas Adams)
Moses Pursell) Viewers
Samuel Landes)
and Uriah Lathrop, Surveyor

Whereas a petition has been presented to the Honorable Board of Commissioners of Franklin County, by H. Haughn and others for the establishment of the County road, Commencing at the London Road on a line between William Duff and Winsted Becket running north to a lot of land called John Dixeys; across the same course to Henry Haughn's south line; thence west to a corner between Henry & Geo. Haughn, thence north to a survey by the name of J. Taggart's south line, thence east to the corner of Haras Barbee; thence north on a line between H. Barbee and Abraham Haughn, Joseph Watts and John Beckel and Samuel Douglas & Hugh Grant north line, thence west with a line to the Highland Road, And whereas you have been appointed by said board to perform the duties required law in such case made and provided, a copy of which is hereunto annexed, You are therefore to meet at William Duffs (near the place of beginning) on the 15th day of April 1846, and proceed to the discharge of said duties, governing yourselves in all things therein by the law aforesaid.

S. E. Wright Clerk of Board

I certify that the viewers and Surveyor named in the annexed order, and the chain carriers and marker were by me duly sworn faithfully and impartially to discharge the duties of their respective appointments.

April 15th 1846.

John Dunn J. P.

In accordance with an Order from the Commissioners of Franklin County granted on the petition of H. Haughn and others for a County road, We the undersigned, viewers therein named, after having been duly sworn proceeded to view and locate a road; Commencing at the London and Lockbourne State Road, on the line between William Duff and Winston Becket, and running north as is represented by the field notes and plat of surveyor U. Lathrop, which is herewith returned and made a part of this report, and after having viewed the ground along the line of said road, and considered all the advantages and disadvantages, which are likely to result from the establishment and location of said road, are of the unanimous opinion that no one would be injured, but that such a road is much needed by all those owning land adjacent thereto; We therefore beg leave to report favorably to the location of said road forty feet wide.

Given under our hand this 15th day of April 1846.

Thomas Adams)
Samuel Landes) Viewers
Moses Pursell)

Expenses			
Viewers	(Thomas Adams	2 days	\$ 2.00
	(Samuel Landes	2 do	2.00
	(Moses Pursell	2 do	2.00
Surveyor	Uriah Lathrop	2 do	3.00
	(B. Danolds	1 do	.75
Chainmen	(Samuel Haughn	1 do	.75
Marker	Allen Orders	1 do	.75

In accordance with an Order from the Commissioners of Franklin County, granted on the petition of Henry Haughn and others for the survey of a County road therein named, I proceeded on the 15th day of April 1846, after having been duly sworn, to mark and Survey the same. Beginning at a stake in the center of the London State Road. and run north on the line between William Duff and Winston Becket 270 poles to a small oak, thence N 89 W. 41 poles to a stake at an ash, thence north 9 poles to 1st mile tree; thence continued north 156 poles to the north line of survey No. 1371; thence east 65 poles, thence north on a line of lots 99 poles to a 2 mile tree; thence north on same line 320 to 3rd mile tree; thence north 64 poles to Hugh Grant's north line, thence with his line west 144 poles to the highland road, whole distance 3 miles and 208 poles, as is represented by the plat hereunto attached.

April 16. 1846

U. Lathrop Surveyor


December 8, 1846. The Board of Commissioners this day ordered the above road to be declared a public highway, and that the plat thereof be recorded.

(See next page for PLAT.

010
0010
1846
363-365
Page 363-365
7
Record
003
1820

Continued from preceding page.

PLAT.

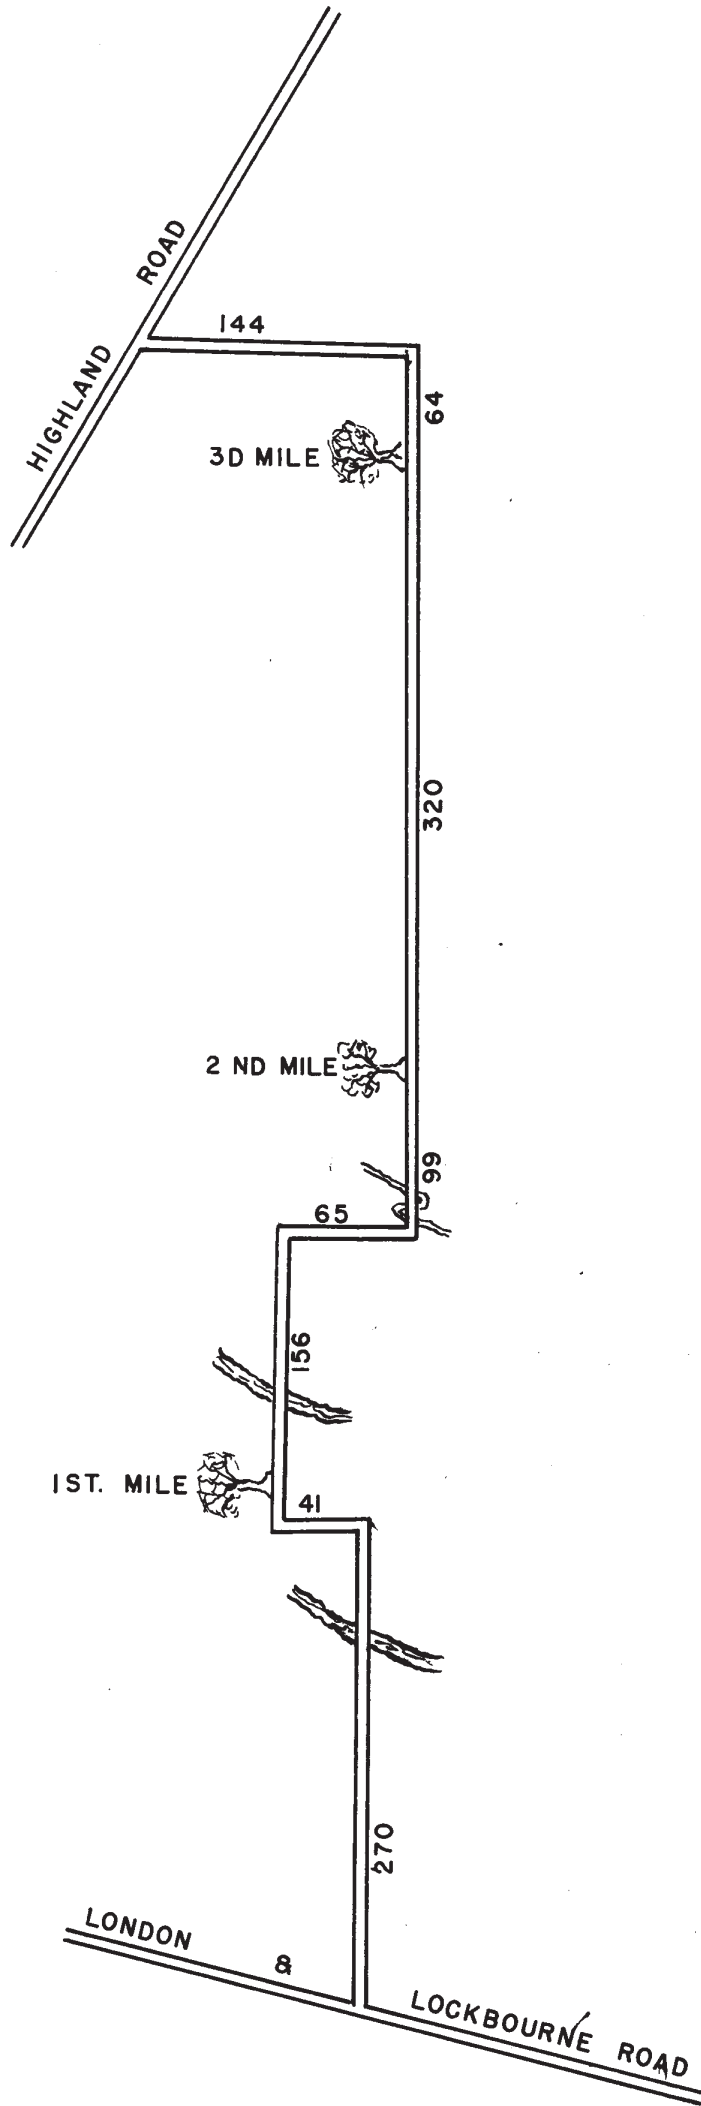

18220 003 Road Record 7 Page 363-365 1846 0020 010