

Grove City Road - from Big Run South Road to Broadway COUNTY ROAD IN JACKSON AND PLEASANT TPS. ROW = 45'

Columbus Street - from Haughn Road to Hoover Road PETITION OF D. SMITH et al.

To the Commissioners of Franklin County.

The undersigned Citizens of said Franklin County beg leave to petition your Honorable body for a County Road, praying that you would cause that a County Road should be authorized; the commencement, course and termination of which shall be as follows, to wit; Beginning in the Darbyville Road; thence on the line between the Morgan and Washington Surveys to the Township line of Jackson and Pleasant Townships; thence on a direct line west until it intersects the Opossum run road in said Pleasant Township. Your petitioners beg leave to State that the notices of this petition have been duly posted up in the said Townships and the Auditor's Office as required by law; and your petitioners would also represent that the prosperity and convenience of those sections of the County through which the said road would pass, as well as other parts thereof would be greatly increased by the formation of said road; and that the increasing prospetity of said Township absolutely demands it. Your petitioners therefore respectfully pray that you would authorize the same. Daniel Smith, W. Colom, Jonathan Gantz, Robert Cluff, Gabriel Diemer, N. X Grant, John Hobill. Cathrine Rigney, Hugh Grant, Michael Cupman, Cyrus J. Dunham, John McGuire.

Franklin County Auditor's Office March 11. 1848

To John Dunn, Saml. Douglas and Adam Gantz, viewers, and Jesse, Courtright, Surveyor.

You have been appointed by the Commissioners of Franklin County to view and survey a new County Road, petitioned for by Danl. Smith and Others; Commencing on the Darbyville Road, thence on the line between the Morgan and Washington Surveys in Jackson Township to the Township line of Jackson and Pleasant Townships; thence on a direct line west until it intersects the Opossum run road in said Pleasant Tp. and you will meet on the 18th of March 1848. at the Darbyville Road for the performance of the duties required by the law; a copy of which is hereto annexed.

S. E. Wright Clk of the Board

I hereby certify that Adam Gantz and Samuel Douglas, two of the viewers named in the annexed order were by me duly sworn faithfully and impartially to discharge the duties of their appointment

Also Jesse Courtright as surveyor, Daniel Smith & Gabriel Diemer as Chain Carriers and John Carnahan as marker, were severally duly sworn by me to faithfully and impartially discharge the duties of their respective appointments

March 18. 1848.

John Dunn. J. P.

I hereby certify that John Dunn one of the viewers named in the annexed order was by me duly sworn, faithfully and impartially to discharge the duties of his appointment, I have been previously qualified as one of the viewers.

March 18. 1848.

Adam Gantz.

To the Commissioners of Franklin County,


In pursuance to the accompanying order, we the subscribers having been first duly sworn according to law, proceeded with Jesse Courtright as surveyor. Daniel Smith and Gabriel Diemor as chain carriers and John Carnahan as Marker, to view and examine the ground on which it is proposed to establish the county road described in the said order, and are of Opinion that a county road ought to be established on said route; Commencing at the point mentioned in the order and running thence to the opossum run road according to the plat of the Survey made by Jesse Courtright herewith returned. As a reason for our Opinion being in favor of said road, we report that inhabitants of the neighborhood have no public road on which to travel to and from the road to be intersected by the proposed road. We also further report that in our opinion the said road ought to be established forty feet wide.

March 18th & April 10th 1848.

Respectfully submitted

John Dunn )  
Adam Gantz ) Viewers  
Saml. S. Douglas )

PLAT.

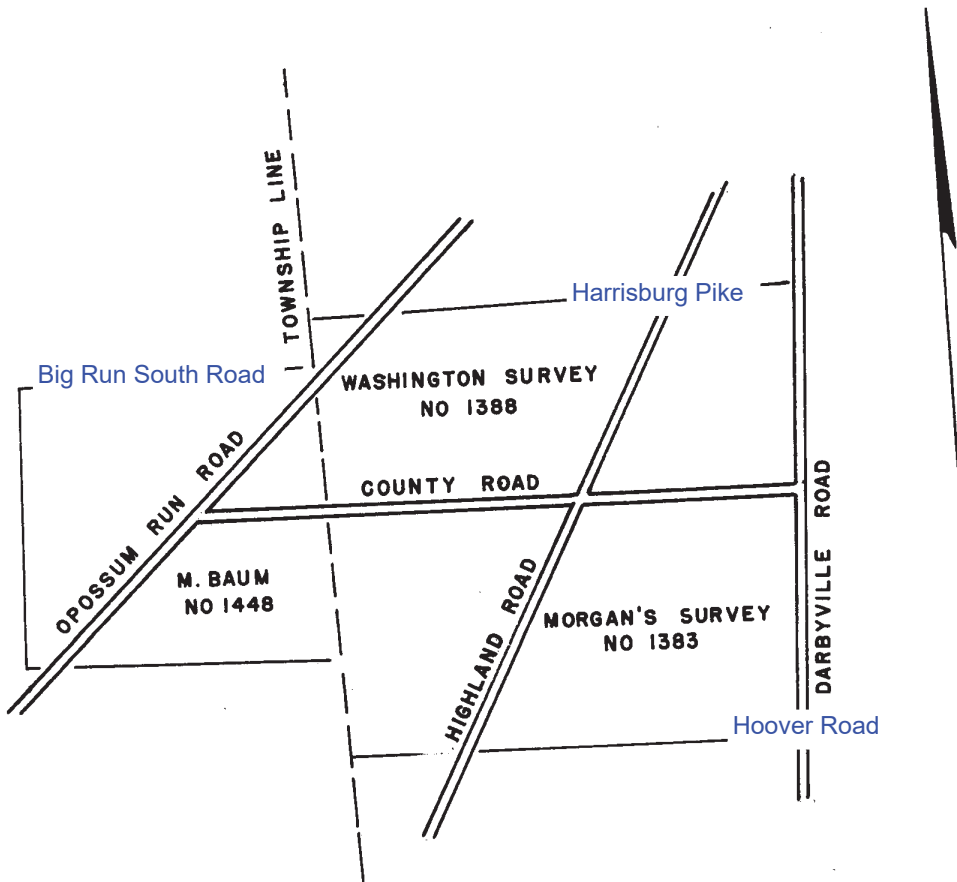

1650 / 003 / ROAD RECEIVED 7 PAGE 391 - 393 1848 0010 010

Continued from preceeding page.

Surveyed a County Road with J. Dunn A. Gantz and Saml. Douglas viewers, and Daniel Smith & G. Diemer chain carriers and John Carnahan marker. Said Road described as follows; Beginning at a stone in the center of the Darbyville Road, it being the S.E. Cor of the Washington Survey- No. 1388 and N. E Cor of D. Morgan's Survey No 1383; thence with the dividing line of said Survey N 89 W crossing the Highland Road at 409 poles and also crossing the Township line at 855 poles and intersecting the Opossum run road at three miles and 123 poles to a post in the center of said road, it bearing N 34 E 1 pole from a double white oak.

March 18th & 20th 1848.

Jesse Courtright

Bill of Fees

John Dunn	Viewer	2 days	\$2.00
Adam Gantz	"	"	2.00
Saml. S. Douglas	"	"	2.00
Jesse Courtright	Surveyor	"	3.00
Daniel Smith	Chainman	1 day	.75
G. Diemer	"	"	.75
John Carnahan	Marker	"	.75

December 6th 1848 it is ordered by the Board that said papers be recorded and the road established and that an order issue for opening the same forty-five feet wide as recommended by the viewers.

1650

003

R o a d R e c o r d