

0100  
0100  
1849  
121  
420-421  
R  
22-24  
6787  
0100  
0100

Rose Hill Road - alteration to the road between East Broad Street and the Township line

ROAD RECORD NO. 7

ROAD RECORD NO. 7

PAGE NO. 422

ALTERATION OF COUNTY ROAD IN JEFFERSON TP.  
on  
PETITION OF GRUBS. & OTHERS ROW not stated

To the Commissioners of Franklin County we the undersigned Petitioners believing that an alteration in the County Road leading from David Pughs, North to the old Pike by way of the saw Mill, would be of public utility, Commencing at the township line between the lands of the Brunn Section, & the Reese lands on the west side of Blacklick and from thence due North until it intersects the old Pike we therefore pray your honorable body to appoint viewers & that said alteration may be made accordingly and as in duty bound your petitioners will ever pray. January 12th 1849. James Grubs, Job Compton, Thos. Compton, John Will, O. B. Watrons, Madison Coons, John F. Cokes, David Will, Miles Hanson, Eli H. Grubs Wm. Compton I. Grubs S. M. Grubs J. Grubs Wm. S. Hughes Jonathan C. Noe: Celeceins Nay, John Coons Alfred Gray

County Auditors Office  
March 13th 1849

To Samuel Osborn Jesse Lunn & Daniel C. Vanduyn Viewers, and James OKane Surveyor. Whereas, at the March term of the Commissioners of Franklin County, James Grubs and others presented a petition for an alteration of part of County road in Jefferson township as follows: commencing at the tp. line  
(Continued on next Page)

Continued from preceding page.

between the lands of Brinn's hrs. and the Ruse lands (on the Road leading from David Pugh's North to the old Pike) thence run due North until it intersects the old pike. Thereupon said Board appointed you to perform the duties required by the law in such cases made and provided. You will therefore meet for said purpose at Cookes & Coons saw Mill on the 2th day of April 1849, and be goverened in all your proceedings by said law, a copy of which is hereto attached.

By order of the Commissioners

S. E. Wright Clk of the Board

I certify that the surveyor names in the annexed order was by me duly sworn faithfully and impartially to discharge the duties of his appointment

John Miller J. P.

I hereby certify that the viewers named in the within order, together with C. Osborn & T. C. OKane chain carriers, and by me duly sworn faithfully & impartially to discharge the duties of their respective appointments


James OKane Surveyor

We the undersigned in obedience to the within order proceeded on the day therein mentioned to view and lay out, or make such alteration as is set forth in said order, and it is our opinion that such alteration should be made & established, the ground is favorable for a Road, the distance shortened & the public & the lands connected therewith would be benefited, we therefore recommend the establishment of the Road according to the Plot herewith connected.- April 20th 1849- Jesse Lunn, D. C. Vanduyn & Saml. Osborn

This alteration commences at the township line between the lands of Brinn's hrs. and the Ruse lands on the Road leading from David Pughs North to the old Pike, thence N. 7 1/2 E. 32 Rods, thence N. 27 W. 22 Rods, thence N. 22 1/2 W. 22 Rods, to the old pike.

PLAT.

I hereby certify the foregoing to be a correct Plat and survey of the alteration st forth in the order herewith attached

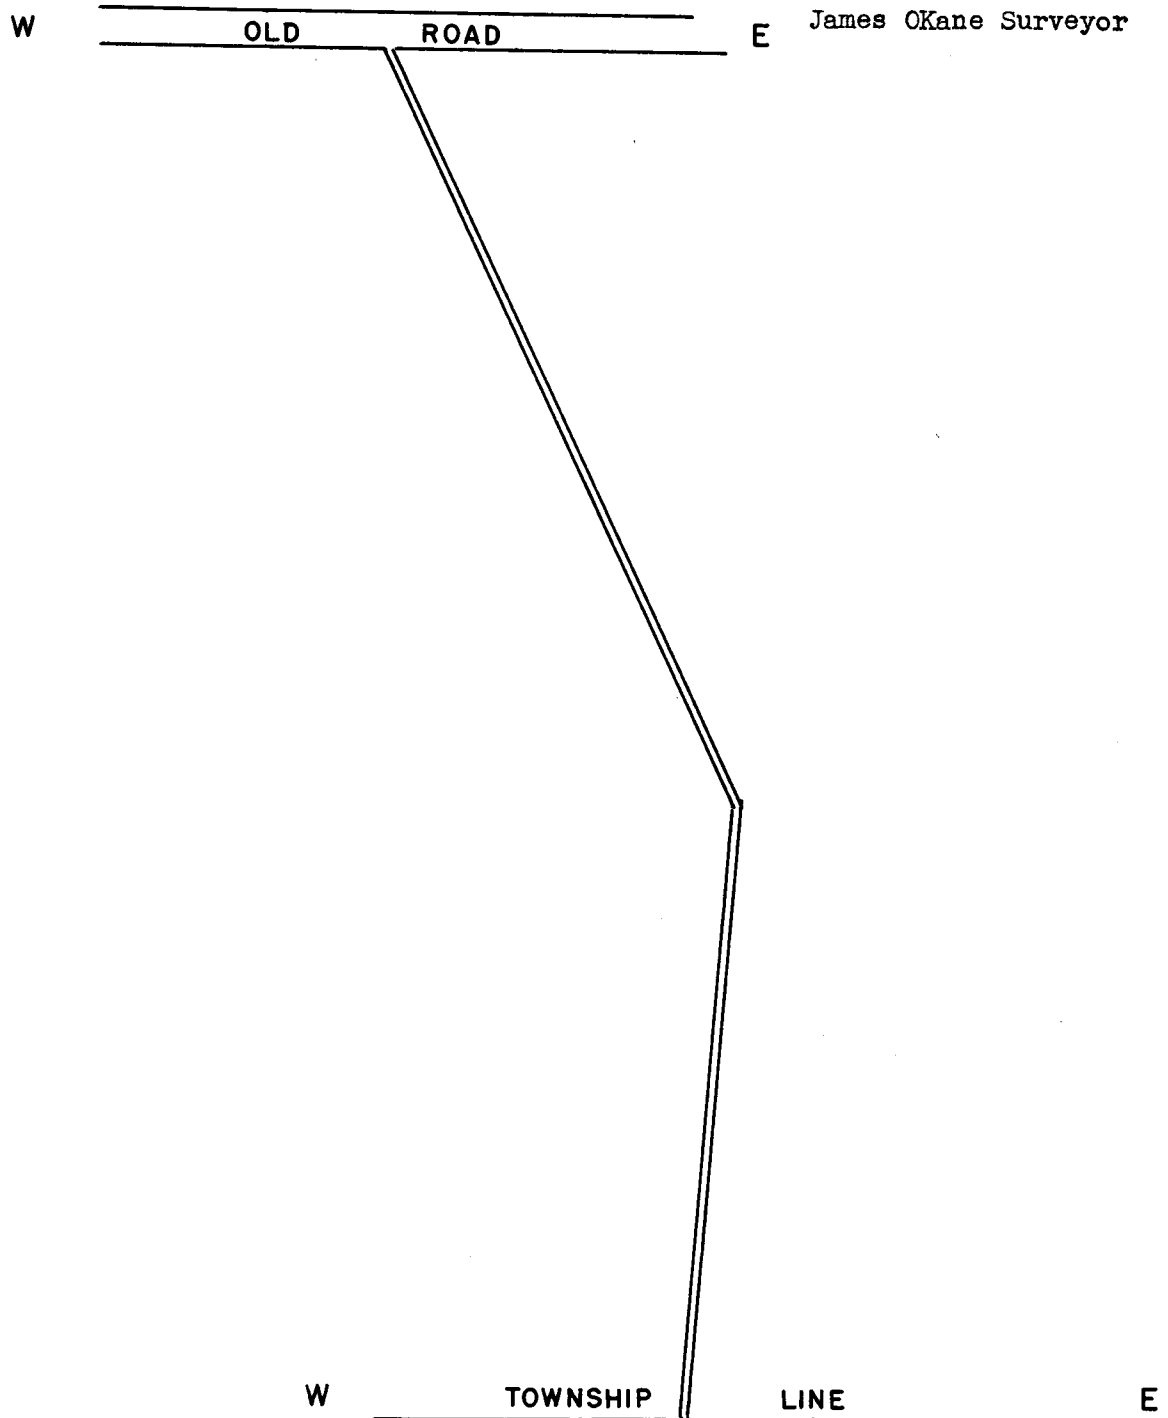

Expenses

Samuel Osborn	one day viewer-	\$1.00
D. C. Vanduyn	" " " -	1.00
Jessie Lunn	" " " -	1.00
C. Osborn	" " Chain bearer-	.75
T. C. OKane	" " " -	.75
James OKane	" " Surveyor -	1.50
" "	" " Making Return -	1.50
" "	for Plat and Viewers rept-	.50
		<hr/> \$8.00

3360  
003  
R09D  
R000D  
7  
P09E  
422-424  
1849  
0020  
010

