

LOCATION ECT. COUNTY ROAD

PETITIONED FOR BY D. S. HOLTON & OTHERS

ROW not stated

To the Commissioners of Franklin County.-

The undersigned freeholders interests; Ask the location of a County road in Jackson Township as as follows- Commencing at the old Chillicothe road on the line between John Mooler and Kious heirs land, Thence West on said line & on Moses Pursel's North line to the run near said Pursel's dwelling house, Thence South on the most suitable ground to said Pursel's South line Thence West between Pursel & Baumgarner to the School House lot, Thence to the line between Thomas Adams & Baumgarner, Thence South between their lands to John Holton's North East corner, Thence West on Holton's North line & on Barbees South line to the Hoover road. Haws Barbee Sen. David Barbee, John Holton, D. L. Holton, Henry Baumgarner, John Moler, Thomas Adams, Henry Houghn, Isaac White, Thomas Beavers, Moses Pursel, Philip Haughn, William Barbee, Wesley Preston, George Haughn, John W. Shover, Samuel Landes, William Kious, Hebry Huffman, Moses Barbee Jr.-


To William Miller)
 Jacob Huffman &) Viewers
 Jacob Stimmel)
 and Jesse Courtright. Surveyor

You have been appointed on the petition of D. S. Holton and others to view and survey a rout for a County road as follows, Commencing at the old Chillicothe road on the line between John Moler and Kious heirs land, thence West on said line and on Moses Pursels North line to the run near said Pursels dwelling house. Thence South on the most suitable ground to said Pursels South line, Thence West between Pursel & Baumgarners, Thence South between their lands and John Holtons N. East corner, Thence West on said Holton's North line and on Barbees South line to the Hoover Road- You will therefore meet for that purpose on the day of at and be goverened in all things by the law in such case made and provided, a copy of which is annexed.

By order of the Commissioners of Franklin Co.

S. E. Wright Clk of the Board

PLAT.

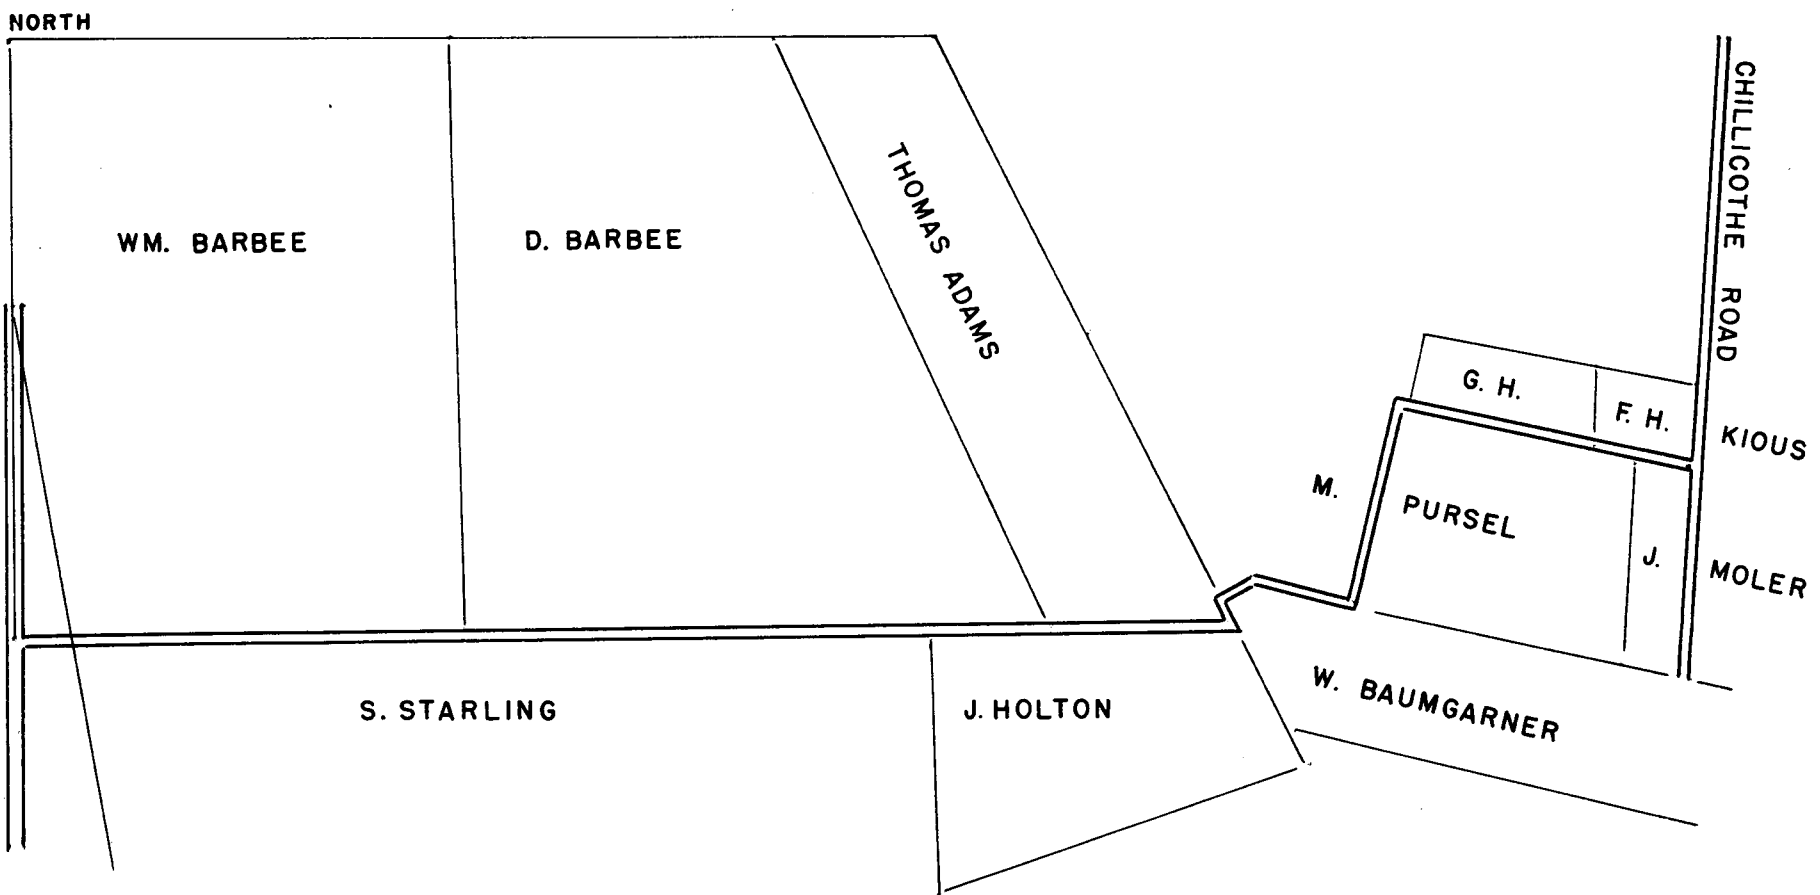

Continued from preceeding page.

Pursuant to the annexed order I proceeded on the second day of Feb. A. D. 1850. under the direction of William Miller, Jacob Huffman and Jacob Stimmell viewers to make a survey and location on the petition of D. S. Holton and Others- Beginning at a post in the center of the old Chillicothe road on the line between John Moler & Kious heirs land from which a W. Elm 20 in. Dia. bears N 65 $\frac{1}{4}$ W 29 links and a W. Elm 2 feet in diameter bears N 47 $\frac{1}{4}$ W. 37 links distant Thence N 76 $\frac{3}{4}$ W 46.4 poles to Kious heirs S. W. corner, Thence N 77 $\frac{1}{4}$ West 81 poles to G. Hoovers S W corner continued N 77 $\frac{1}{4}$ W 2.8 poles to a post Thence S 13 W 37 $\frac{3}{4}$ poles through Moses Pursels land to a post in the North line H. Baumgarner's land, Thence N 77 $\frac{3}{4}$ W 40 poles to the N. W. corner of the aforesaid Baumgarner's land. Thence S 37 $\frac{3}{4}$ W 11.1 poles to the S W corner of the School House lot. Thence S 28 $\frac{1}{4}$ E 10.7 poles to the N E corner of John Holton's land, Thence N 89 $\frac{1}{2}$ W 40 $\frac{1}{4}$ poles to a post marked one mile, continued on N 89 $\frac{1}{2}$ W 287.95 poles to David Barbees S. W. corner Thence N 89 W 32.05 poles to an Elm tree marked two miles, continued N 89 West 126.95 poles to William Barbee's S. W. corner continued N 89 W. 24 poles to a post in the Hoover road from which a black Oak one foot in diameter bears S 45 $\frac{1}{2}$ E 2 rods distant, making a total distance 2 miles 150.95 poles

Jesse Courtright S. F. C.-

	Fees		
Jesse Courtright	Surveyor		\$3.00
Jacob <u>Stimmell</u>)			1.00
Jacob Huffman)	Viewers		1.00
William Miller)			1.00
Isaac White)			.75
Samuel Holton)	Chain C		.75
D. Barbee	Marker		.75
			<u>\$8.25</u>

I certify that the aforesaid viewers and Chain Carriers were sworn by me before they proceeded to their respective offices.

Jesse Courtright

To the Commissioners of Franklin County.

In pursuance to the ~~annexed~~ order we the undersigned having first been duly sworn according to law proceeded with Jesse Courtright who was duly appointed as surveyor to view and examine the ground on which it is proposed to establish a County Road described in the said order and are of the opinion that a good road may be established on said route, Beginning at a post in the center of the old Chillicothe road on the line between John Moler and Kious heirs land from which a W. elm 20 in. dia. bears 65 $\frac{1}{4}$ W 29 links and a White Elm 2 feet in Diameter bears N 47 $\frac{1}{4}$ W 37 links distant Thence N 76 $\frac{3}{4}$ W. 46.4 poles to Kious heirs S W corner, Thence N 77 $\frac{1}{4}$ W to George Hoovers S W corner continued N 77 $\frac{1}{4}$ W 2.8 poles to a post, Thence S 13 W 37 $\frac{3}{4}$ poles through Moses Pursel's land to a post in the North line H. Baumgarner's land, Thence N 77 $\frac{3}{4}$ W. 40 poles to the N. W. corner of the aforesaid Baumgarner's land; Thence S 37 $\frac{3}{4}$ W 11.1 poles to the S W corner of the School House lot, Thence S 28 $\frac{1}{4}$ E 10.7 poles to the N E corner of John Holton's land; N 89 $\frac{1}{2}$ W 40 $\frac{1}{4}$ poles to a post marked one mile, continued N 89 $\frac{1}{2}$ W. 287.95 poles to David Barbees S W corner, Thence N 89 W 32.05 poles to an Elm tree marked two miles, continued N 89 W 126.95 poles to William Barbees S. W. corner, continued N 89 W 24 poles to a post in the Hoover road from which a Black Oak one foot in diameter bears S. 45 $\frac{1}{2}$ E 2 rods distant making the total distance 2 miles 150.95 poles.-

According to the plat of the survey made by the said Jesse Courtright herewith returned We also further report that said proposed road will pass through a part of the premises of Moses Pursels and along the lines of John Moler's land and others but that the advantages thereof will be more than a compensation for any injury they will sustain by the location of the road Respectfully Submitted

Feb 5th day A. D. 1850

Jacob Stimmel
 Jacob Huffman
 William Miller

010
 0020
 1850
 Page 433-435
 7
 Recorder
 0100
 010