

ROW = 45'

William H. Harrison, Road in Hamilton Township

Alteration to the London, Lockbourne and Lancaster Road; is London & Lancaster Road along the half section line of Section 7 east 3832' to the section line between 7 and 8, then south on the section line 1487'

Notice

Notice, A petition will be presented to the Commissioners of Franklin County Ohio, at their next meeting in March next, praying an alteration in the London, Lockbourne, and Lancaster Road, being that part that now through the Lands of Joseph Wright and William H. Harrison to commence in said Road at the point where it leaves the quarter Section line, and to run thence on said Quarter Section line until it strikes the Section line dividing Sections Seven (7) and Eight (8.) Thence due South until it strikes the aforesaid London, Lockbourne and Lancaster Road. Jan. 26<sup>th</sup> 1852.

Joseph Wright  
Wm. H. Harrison

March Session  
1852.

Monday March 1<sup>st</sup> 1852. Agreeably to the provisions of law the Board of County Commissioners met. Present Messrs. High, Jennings & Baughman and. Whereupon William H. Harrison presented the petition of himself and others for an alteration of a part of the London and Lockbourne Road, being that part which now runs through the land of Joseph Wright and Wm. H. Harrison and gave bond according to law, to wit:

Petition

Alphabetical

There will be a petition to the Commissioners of Franklin County at their next meeting in March next praying for an alteration in that part of the London Lockbourne and Lancaster Road that now runs through the Lands of Joseph Wright and Wm. H. Harrison, said alteration to commence at the point where said Road leaves the Quarter Section line dividing Sections Seven (7) and Eight (8) and to run thence due South until it intersects the aforesaid London Lockbourne & Lancaster Road. Jan. 26<sup>th</sup> 1852.

Joseph Wright  
Wm. H. Harrison

- |                 |                  |                 |
|-----------------|------------------|-----------------|
| David S. Groves | Abraham Townsend | J. H. Hair      |
| Noah Groves     | John Loffer      | Michael Cherry  |
| Olin Shook      | Jeremiah Shook   | R. C. McClain   |
| William Hained  | Isaac Bowler     | W. Head         |
| Frederick Buel  | A. H. Williams   | David Clayton   |
| George Campbell | J. J. Shook      | J. M. Yates     |
| E. Strain       | Thomas Muttard   | Colman Wiggins  |
| W. Bennett      | Jacob Deal       | Isaac Buist     |
| H. Caldwell     | Lucas Clarke     | Joseph Brantner |
| Josiah Shook    | Warner Hoff      |                 |

Bond

Know all men by these presents that we Wm. H. Harrison and J. M. Stage are held and firmly bound unto the State of Ohio for the use of Franklin County, in the just and full sum of one hundred dollars the payment of which well and truly to be made, be and our selves our heirs &c. jointly and severally, by these presents. Witness our hands and seals the first day of March in the year 1852.

The condition of the above obligation is such, that whereas the above bound Wm. H. Harrison has this day petitioned the Commissioners

# William H. Harrison's Road, (Continued)

of Franklin County for an alteration of a part of the London and Lockbourne Road in Madison Tp.

Now if the said Wm H. Harrison shall succeed in his petition then this obligation to be void and of no effect, otherwise to remain in force in law

W. H. Harrison  
J. W. Stage

Seal  
Seal

Witness and Whereupon the said Commissioners appointed John Lisle, Charles Obetz and Michael Stimmel viewrs and William Johnson Surveyor

Auditor's Office Franklin Co.  
March 2, 1852.

Order to John Lisle  
Viewers & Surveyor  
Chas. Obetz  
Michael Stimmel  
Wm. Johnson Surveyor.

Sent,

You have been appointed by the Comm of Franklin County to view and Survey a route for an alteration of that part of the London, Lockbourne and Lancaster Road that now runs through the lands of Joseph Wright and Wm H. Harrison, said alteration to commence at the point where said road leaves the Quarter Section line and to run thence on said Quarter Section line dividing Sec 7 and 8. and to run thence due South until it intersects the afore said London, Lockbourne and Lancaster Road.

You will therefore meet at the House of A Williams on the Eighth day of March and proceed to view and Survey the same according to law a copy of which is heret annexed.

By order of the Board  
H. Crum Clerk to Board

June 8th 1852. Afterward to wit on Tuesday June 8th 1852. The Commissioners afore said being met in Regular Session, Present Messrs Jacob G. Ely, J. J. Jannings and Jesse Baughman, the Viewers and Surveyor as aforesaid appointed, made their Report in the words and figures following, to wit:


"To the honorable the Commissioners of Franklin County Ohio  
Agreeable to an order to us directed from your honorable body in answer to a petition of Wm H. Harrison and others for an alteration of a County Road We have examined the ground and caused a location of the Road as designated by the annexed plat and Survey, and are of the opinion that said alteration in said road if established would be of public utility, said road to be forty feet wide at narrowest entered March 8th 1852

John Lisle  
Michael Stimmel  
Charles Obetz

Continued.

Surveyor's Report

Scale of plat 50 perches to an inch  
Variations of the Needle 1 degree

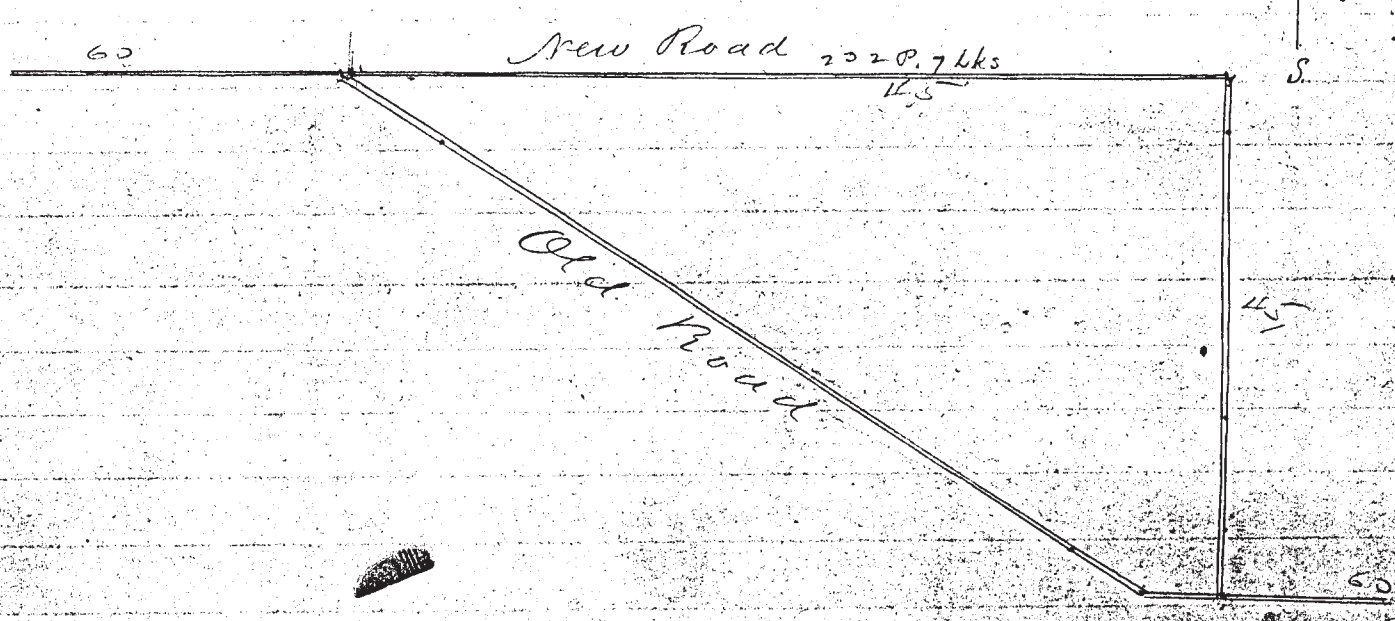

Pursuant to the annexed order I proceeded on the Eighth day of March 1852 under the direction of John Guley, Charles Obetz and Michael Hummel Sen, viewers to make a survey and location of an alteration of a part of the London, Lockbourne and Lancaster Road petitioned for by Wm H. Harrison and others as follows viz Beginning at a Hickory post in the Quarter Section line dividing Sections 7 and 8 said road leaves said road from thence on said quarter section line East 232 poles 7 lks to a stone in the section line dividing Sections No 7 and 8 the quarter section corner, thence on said section line South 87 poles 18 lks to a post and a beech marked 1 mile same corner 49 poles 22 links to a maple post from which a hickory about 12 inches in diameter 9 1/4 lks in said quarter section line and where said London, Lockbourne and Lancaster road crosses said line, whole distance 1 mile 49 poles 22 lks. Old road S 37° E 258 poles S 87 1/2° E 21 1/2 poles whole distance 271 1/2 poles.

I certify the above field notes to be correct as taken by me on the ground, and that the Plat is a true protraction of the same.

Wm. Johnson Surveyor.

Wm H. Harrison }  
David Grooms } Chain Carriers

Whereupon the Commissioners aforesaid read the Reports of the Viewers and Surveyor aforesaid the 1st time in Open Session And on June 9th 1852 said Commissioners read said Reports the 2nd time in Open Session.

Afterward to wit on Wednesday Dec 8th 1852 the Commissioners of Franklin County being met in Regular Session Present Messrs Eli F. Jennings, Jesse Baughman and W. M. Speakes  
Ordered that the Road petitioned for by Wm H. Harrison and others in Hamilton Township be established 45 feet wide.