

DAVID WILLIAM'S ROAD IN HAMILTON TOWNSHIP.

NOTICE.

Public notice is hereby given that after thirty days from this date a petition will be presented to the Commissioners of Franklin County, praying for a County road forty feet wide in Hamilton Township Commencing at the Columbus and Groveport Turnpike, running west on the section line dividing section Eleven and Fourteen and sections Ten and Fifteen until it intersects the County road established on the petition of Wm. Johnston and others at Thomas Wright's northwest corner. Dated this 16th day of January 1852.

PETITION.

TO THE COMMISSIONERS OF FRANKLIN COUNTY:

The petition of the undersigned respectfully represents that the public interest and convenience requires the location of a County road fifty feet wide in Hamilton Township, Commencing at the Columbus and Groveport Turnpike, running west on the Section line dividing sections Eleven and Fourteen and section Ten and Fifteen until it intersects the County road established on the petition of Wm. Johnston and others at Thomas Wrights northwest corner, and your petitioners therefore pray that the proper and legal steps may be taken to authorize the location and establishment of said road and will ever pray. Dated January 10th, 1852.

Names of Petitioners.

- WM. WEATHERINGTON HENRY W. SENT GEORGE WEATHERINGTON
JOHN G. EDWARDS JERONE D. McINTIRE GEORGE HELSEL
JAMES J. NEEDELS ADAM HELSEL CHARLES OBETZ
C. EDWARDS GEORGE H. BOGGS SAMUEL CEARNS
JOHN FLING DANIEL CONN B. W. TOWNSEND
PHILIP HELSEL DANIEL SAWYER AUDREY FLENINKEN
JACOB ROHR ISACC GILL JACOB SHULTZ
JOHN SWISHER DAVID WILLIAMS ELI K. WILLIAMS
FRANKLIN HELSEL ISAAC WEATHERINGTON ELIAS JOHNSTON
WILLIAM HELSEL GEORGE MERION JOHN WEATHERINGTON
JOHN LISLE FRANCIS JOHNSTON WM. RILEY

BOND.

KNOW ALL MEN BY THESE PRESENTS, That we David Williams and H. Crary are held and firmly bound unto the State of Ohio for the use of Franklin County in the just and full sum of one hundred dollars, the payment of which, well and truly to be made we bind ourselves, our heirs, & C, jointly and severally firmly by these presents. Witness our hands and seals this 2d day of March in the year 1852. The condition of the above obligation is such, That whereas the above bound David Williams has this day petitioned the Coms. of Franklin County for a new County road in Hamilton Township. Now if the said David Williams shall succeed in his petition then this obligation to be void and of no effect, otherwise to remain in full force in law.

DAVID WILLIAMS (SEAL)
H. CRARY (SEAL)

ORDER.

MOSES SEYMOUR )
HENRY DILDINE )
W. W. KILE )
JOHN COX, Surveyor.

AUDITOR'S OFFICE, FRANKLIN CO.
MARCH 3, 1852.

GENT:

You have been appointed by the Commissioners of Franklin County to View and Survey a route for a new County road in Hamilton Township, Commencing at the Columbus & Groveport Turnpike running west on the section line dividing section 11 & 14 and section 10 and 15 until it intersects the road established on the petition of Wm. Johnston and others at Thomas Wright northwest corner.

You will therefore meet at Z.P. Thompson's Mayors Groveport on the 16 day of March 1852, and proceed to view and survey the same according to law, a copy of which is hereto annexed. By Order of the Board. W. CARY, Clerk.

THE STATE OF OHIO, FRANKLIN COUNTY. Personally appeared before the undersigned the above named M. Seymour, Henry Dildine & W.W. Kile the above named viewers and were duly qualified according to the State in the case March 16/52.

Z.P. THOMPSON, Mayor of the
Town of Groveport.

VIEWERS REPORT.


In pursuance of the order hereunto attached we the undersigned viewers after being duly sworn according to law proceeded to view and to locate a road upon the route set forth in said order to us directed of which the within plat and survey sets forth, and are of opinion that the ground of which said survey is located on will make a good road and that a road is much needed on said survey 1st because it will unite the Roads running East from the Commencement of said survey and connects with the County road that runs west to the Columbus and Circleville Turnpike and that without a road this survey the Public laoor under a great disadvantage in travelling from one neighborhood to the other, as there is no way of getting through without travelling a very considerable way round.

And 2nd, That after viewing the advantage and disadvantage in consequence of the laying out of said road to the farms on the lines of which it passes, we are of the opinion that it will not lessen the value of any of the farms on the lines of which it passes and that 40 feet is wide enough for said road. March 17th, 1852.

W.W. KILE )
M. SEYMOUR ) Viewers.
HENRY DILDINE)

4170 300 / R 0 0 d R e c o r d 8 P a g e 143-147 1852 0010 010

SURVEYOR'S REPORT

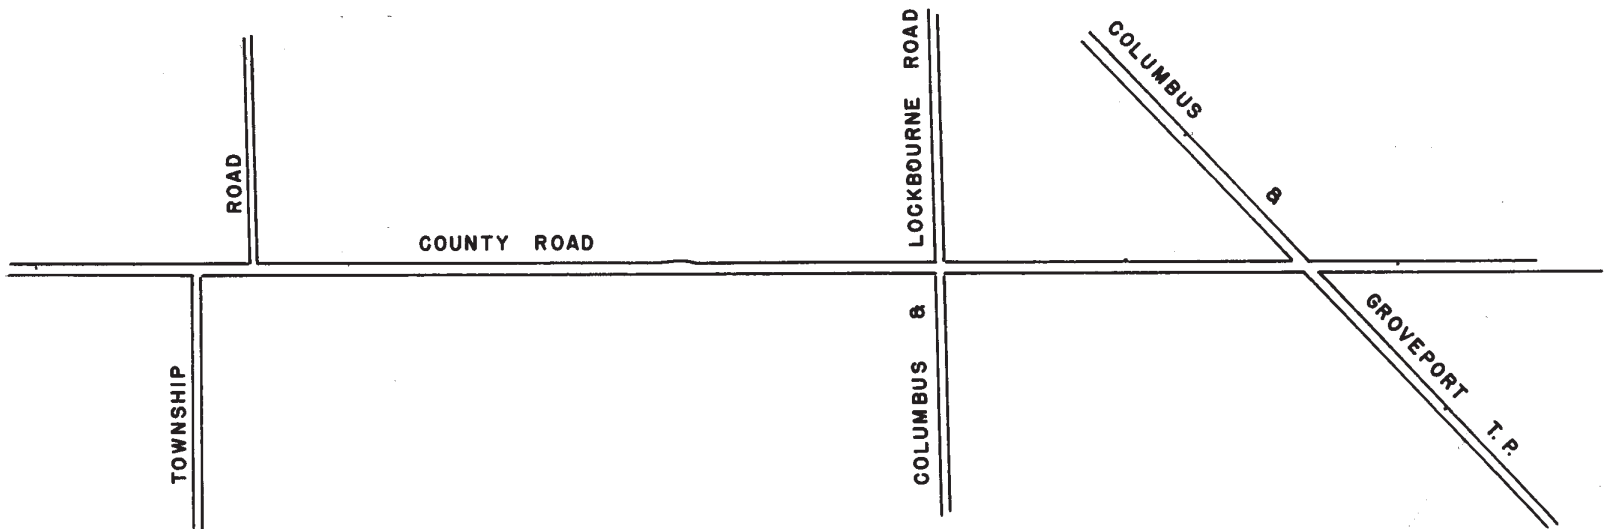

Notes of the Survey of a County road by order of W.W.Kile, Moses Seymour and Henry Dildine, Viewers, March 16th, 1852- Commencing at the termination of the County Road at the Columbus-Groveport Turnpike in Hamilton Township; thence west on the section line dividing sec. 11 & 14 and 10 & 15, one hundred and sixty poles to the Columbus & Lockbourne road one and one-half miles, whole length from commencement to termination at a County and township Road at Thomas Wrights N.W. Cor.

I certify the above notes together with the plat to be correct.

JOHN COX, Surveyor.

(Moses Seymour 1 day  
Chain-men (Henry Dildine 1 "

At the regular session of December A.D. 1852 and on the 8th day of said month the County Commissioners passed the following Order, That the Road petitioned for by David Williams and others in Hamilton Township be established forty feet wide. Whereupon A.O'Harra and Thomas Wright gave -- note of appeal, and gave Bond accordingly.

PAGE 146.

BOND.

KNOW ALL MEN BY THESE PRESENTS, That ever Arthur O'Harra and James Milligan are held and firmly bound unto the State of Ohio for the use of Franklin County in the just and full sum of One Thousand dollars, the payment of which well and truly to be made, we bind ourselves, our heirs, &c, jointly and severally, by these presents. Witness our hands and seals, the Eight day of December in the year 1852. The condition of the above obligation is such, That whereas as the above bound Arthur O'Harra has day given notice to the Commissioners of Franklin County that he will take an appeal from their decision on the establishment of the Road petitioned for by David Williams et al in Hamilton Township. Now if the above bound Arthur O'Harra shall succeed in his appeal, then this obligation to be void and of no effect, otherwise to remain in full force in law.

A.O'HARRA (SEAL)  
J.MILLIGAN (SEAL)

THOMAS WRIGHT'S BOND.

KNOW ALL MEN BY THESE PRESENTS, That we Thomas Wright and James Lindsey are held and firmly bound unto the State of Ohio for the use of Franklin County in the just sum of one thousand Dollars the payment of which, well and truly to be made, we bind ourselves, our heirs, &c, jointly and severally, firmly by these presents. Witness our hands and seals the Eighth day of December in the year 1852. The condition of the above Obligation is such, That whereas the above bound Thomas Wright has this day given notice to the Commissioners of Franklin County that he will take an appeal from their decision on the establishment of the Road petitioned for by David Williams et al in Hamilton Township; Now if the above bound Thomas Wright shall succeed in his appeal then this Obligation to be void and of no effect, otherwise to remain in full force in law.

THOMAS WRIGHT (SEAL)  
By JOHN WRIGHT  
JAMES LINDSEY (SEAL)

ARTHUR O'HARRA )  
JAMES MILLIGAN )  
THOMAS WRIGHT, by )  
JOHN WRIGHT )  
JAMES LINDSEY )

Suit brought two Transcripts from the Auditor's Office of Franklin County on Proceedings had before the Commissioners of Franklin County concerning a County road laid on the petition of David Williams and others).

VS.

DAVID WILLIAMS )  
H.CRARY )

Justice Fee Summons - 22 )  
For Venire ----- 25 )  
For Juv-----25 )  
" Transcript:----- 31-1/4.)

Transcript filed and summons issued February the 14, 1853, for the appearance of David Williams, defendant on the 19 day of February at Thomas Wright in Hamilton Township at 10 o'clock A.M. on said day. Summons returned I served this Writ on the 16th day of Feb. 1853 by reading to the within named David Williams & H. Crary, Note found fees Venire for the following Jurors in the above case, Alex. Harrison, Alex. Caldwell, A.N. Boalse, Amor Rees, John Rothmel, Wm. Rohr, issued (Caldwell, Const.)

the 14th day of February 1853. Venire duly served and returned according to the Command of this Writ. I served it on the 16th day of February 1853 by reading to the within named Jurors, Alex. Caldwell, Const. fees Mile 35, service 60%. February 19th, 1853, 10 o'clock A.M. The parties met, Jurors sworn & impanelled according to Law proceeded to run the line on which the road is laid, after viewing the said line, we the undersigned jurors after having been duly sworn according to law having viewed said County road of David Williams and others running on the Section line between Arthur O'Harra and Thomas Wright assessed the following damages: To Thomas Wright \$30 Dollars & to Arthur O'Harra \$20 dollars, this 19th day of February A.D. 1853; A. Harrison, A. Caldwell, A.N. Boalse, John Rathmel, Amor Rees, Wm. Roahr, Justice Fees \$2.28, Jurors fees \$6.00; Constable fees \$1.25. Therefore it is adjudged by me that the plaintiff Arthur O'Harra and Thomas Wright received of the Defendant David Williams the said damages and the cost and the costs that may accrue.

PATTERSON HARRISON, Justice of Hamilton Township.

4170 300 Road Record 8 Page 143-147 1852 0020 010

(DAVID WILLIAM'S ROAD - CONTINUED)

THE STATE OF OHIO, FRANKLIN COUNTY, SS.-

I do hereby Certify that the above is a full and true copy from my docket of the proceedings had by and before me in the above cause.

PATTERSON HARRISON, J. P. of Hamilton Township.

Recieved March 29, 1854, of David Williams by Thomas Wright twenty dollars including five dollars that I made a donation to the petitioners the above amount was assigned to me by Alexander Harrison Esqr, a Justice of the Peace for Hamilton Township and Jurors for damages and County road Commencing at the Lancaster Turnpike running on the dividing line between Thomas Wright's <sup>farm</sup> and myself & this their receipt in full for A.O'Harra. November the 3-1853. Recieved in full all charges ten dollars for the County road that is laid out on the northwest side of my farm of me, David Williams.

THOMAS WRIGHT.

