



Courtright Road from Winchester Pike to Livingston Avenue
Barnett Road from Livingston Avenue to East Main Street
ROW reduced to 40' from 60'

ROW = 40'

ROAD RECORD NO.8

ROAD RECORD NO. 8

PAGE NO. 152

NOTICE. ROBERT BORNETT'S ALTERATION OF JOHN COURTRIGHT'S ROAD.

NOTICE is hereby given that a petition will be presented to the Commissioners of Franklin - County for an alteration in the Road petitioned for by John Courtright and others, commencing at the Old State Road leading from Lancaster to Columbus at or near the northwest corner of Hiram - Courtright improvement in Madison Tp., thence nearly north along the west side of Thomas Gray's improvement to the line running between Truro and Madison Township; thence east with said line to the southeast corner of Elias Chester, Jr. improvement, thence nearly North to the new County Road leading from Alene Mooberrys to Truro Meeting House, thence with said road to the East end of John Stumbaugh's land; Thence North on the half Section line to the Hebron road near, near the house of James Grant; Thence West with said road or near it to the section corner; thence north with the Section line to the national Road a few rods west of the White Hall, in Truro Township; The alteration asked for is that said road be established forty feet wide instead of sixty feet.

Many Petitioners.

JUNE SESSION

MONDAY, JUNE 5, 1854.

This being the day fixed by law for the County Commissioners to meet in regular Session, a full Board met, to-wit: Baughman, Speaks and Livingston.

Whereupon, Robert Burnett presented for by John Courtright and others, Commencing on the Road leading from Lancaster to Columbus, a few rods west of Wm. D. Needels, in Madison Township, and running thence north to intersect the National Road a few rods west of the White Hall in Truro Township".---

TO THE HONORABLE COMMISSIONERS OF FRANKLIN COUNTY, OHIO:

The undersigned Citizens of Franklin - County respectfully represent that their interest and convenience requires alteration in the following described Road, petitioned for by John Courtright and others. Commencing at the Old State Road leading from Lancaster to Columbus. at or near the North West corner of Hiram Courtright's improvements, in Madison Tp; thence nearly north along the West side of Thomas Gray's improvements, to the line running between Truro and Madison Townships; thence east with said line to the South - east Corner of Elias Chester, Jr. improvement; Thence nearly North to the new County Road leading from Alex. Mooberry's to Truro Meeting House; Thence with said Road to the East end of John Stumbaugh's land; Thence north on the half section line to the Hebron road near the House of James Grant; Thence West with said road or near it to the section corner; Thence North with the section line to the National Road a few rods West of the White Hall, Truro Township. The alteration we ask is that said road be established Forty feet wide, instead of sixty

0100
0100
0100

(Robert Barnett's Alteration-Continued)

NAMES OF PETITIONERS

ROBERT BORNETT
 FREDERICK SOMNER
 RICHARD PITZER
 J.W.YOUNG
 ROBERT SKILMORE
 GEORGE BACH
 H.HART
 JOHN STUMBAUGH
 JOHN KEGG
 SOLOMON SHUTHER
 G.W.TAYLOR
 THOMAS GRAY

MATHEW BROWN
 E.O.CHESTER
 ELIAS CHESTER
 D.A.SCHOONOVER
 E.DAVIS
 DAVID DAVIS
 HENRY DAVIS
 JOHN DAVIS
 McCEL NEPTER
 HENRY WERNER
 ALFRED CLOSSON
 JOHN BULLOW

WM.BULLEN
 PHILIP SCHWARTZ
 JOSEPH COFFMAN
 JOHN M.GUFFEY
 WM.D.NEEDELS
 JOHN A.NEEDELS
 MILES F.THOMPSON
 JOHN F.NEFTEZR

B O N D.

KNOW ALL MEN BY THESE PRESENTS, That we Robert Barnett and John S.Young are held and firmly bound unto the State of Ohio for the use of Franklin County in the just and full sum of one hundred dollars the payment of which well and truly to be made we bind ourselves, our heirs, & jointly and severally by these presents. Witness our hands and seals the 5th day of June in the year 1854.

The condition of the above obligation is such, that whereas the above bound Robert Barnett has this day petitioned the Commissioners for an alteration of a Road in Truro Township.

Now if the said Barnett shall succeed in his petition, then this obligation to be void and be no effect, otherwise to remain in full force in law.

ROBERT BARNETT (SEAL)
 JOHN S.YOUNG (SEAL)

VIEWERS-SURVEYOR APPOINTED.

PAGE 154

Whereupon June 7th,1854,Upon the alteration of the Road petitioned for by Robert Barnett and others; William Blackwell,Eli Miller and Emanuel Cryder now appointed Viewers and W.W. Pollard, Surveyor.

ORDER TO VIEWERS & SURVEYOR.

AUDITOR'S OFFICE,FRANKLIN CO.
 COLUMBUS, June 20th, 1854.

WILLIAM BLACKWELL)
 EMANUEL CRYDER) Viewers.
 ELI MILLER &)
 W.W.POLLARD, Supervisor.
 GENTLEMEN:

At the June Session of the Commissioners of Franklin County you were appointed to view and survey an alteration in the following described road. Commencing at the Old State road leading from Lancaster to Columbus, at or near the Northwest corner of Hiram Courtright's improvement, in Madison Township; Thence nearly North along the West side of Thomas Gray's improvement to the line running between Truro & Madison Township; Thence east with said line to the south east corner of Elias Chester's improvement; Thence nearly North to the New County road leading from Alex. Mobery's to Truro Meeting House; Thence with said road to the East end of John Stumbaugh's land,Then North on the half section line to the Hebron Road, near the House of James Grant;Thence West with said road or near it to the section corner. Thence North with the section line to the national Road a few rods west of the White Hall in Truro Township. The alteration asked for, is that said road be established forty feet wide instead of Sixty feet wide. You will therefore please meet at White Hall school House on the 29th day of June, at 1/2 past 7 o'clock A.M. and proceed to view and survey said road, according to law. A copy of which is hereto attached which you will please examine.

Respectfully,
 JOHN M. PUGH,
 Clerk to the Commissioners.

I do hereby certify that Eli Miller, E.Cryder and Wm.Blackwell and W.W.Pollard were duly sworn to perform the duties commanded by the within Order, This 20th day of June,1854.

BARNABAS HARRIS, J. P.

SEPTEMBER SESSION

Afterwards to-wit, on Monday,Sept.4th,1854, the Commissioners being met in Regular session present Baughman and Livingston, the Viewers & Surveyor aforesaid appointed made their Report in the words and figures following, to wit:


SURVEYOR'S REPORT.

Pursuant an order of the Commissioners in and for the County of Franklin, I proceeded on the 20th day of June A.D.1854 after having been duly qualified to make a survey of a route of an alteration of a road under the direction of William Blackwell, Emanuel Cryder and Eli Miller, Viewers, appointed by said Commissioners, Commencing at the old State Road leading from Lancaster to Columbus, near the North corner of Hiram Courtright's improvement at a Stake; Thence North 4°-E.161.-50/100 -poles, Thence south 88° 30' E.45.-50/100- poles to a point near Thomas Gray's, thence North 3°-10' W. 85.-50/100 poles to a point near Elias Chesters land, Thence North 12°-30' West 72 poles, Thence North 41°-30' West 18 poles Thence North 16°-30' West 60 poles, Thence North 43°-West 65.-32/100 poles; Thence North 2°-E.138 & 68/100 poles; Thence North 1°-10' E. 321 poles to a point in the Hebron Road (so called) Thence - North 88°- 45' West along said road 160 poles to a stone; Thence North 1°-30' East 216 poles to the National Road. Whole distance four (4) Miles and Forty-three and a half (43-1/2) poles, Warren W. Rolland survey. I hereby certify that the above name a viewers acted as chain carriers and Marker in the above survey.

W.W.POLLARD

(Continued- over)

0940
 300
 Road Record
 8
 1299
 152-156
 1854
 0020
 010

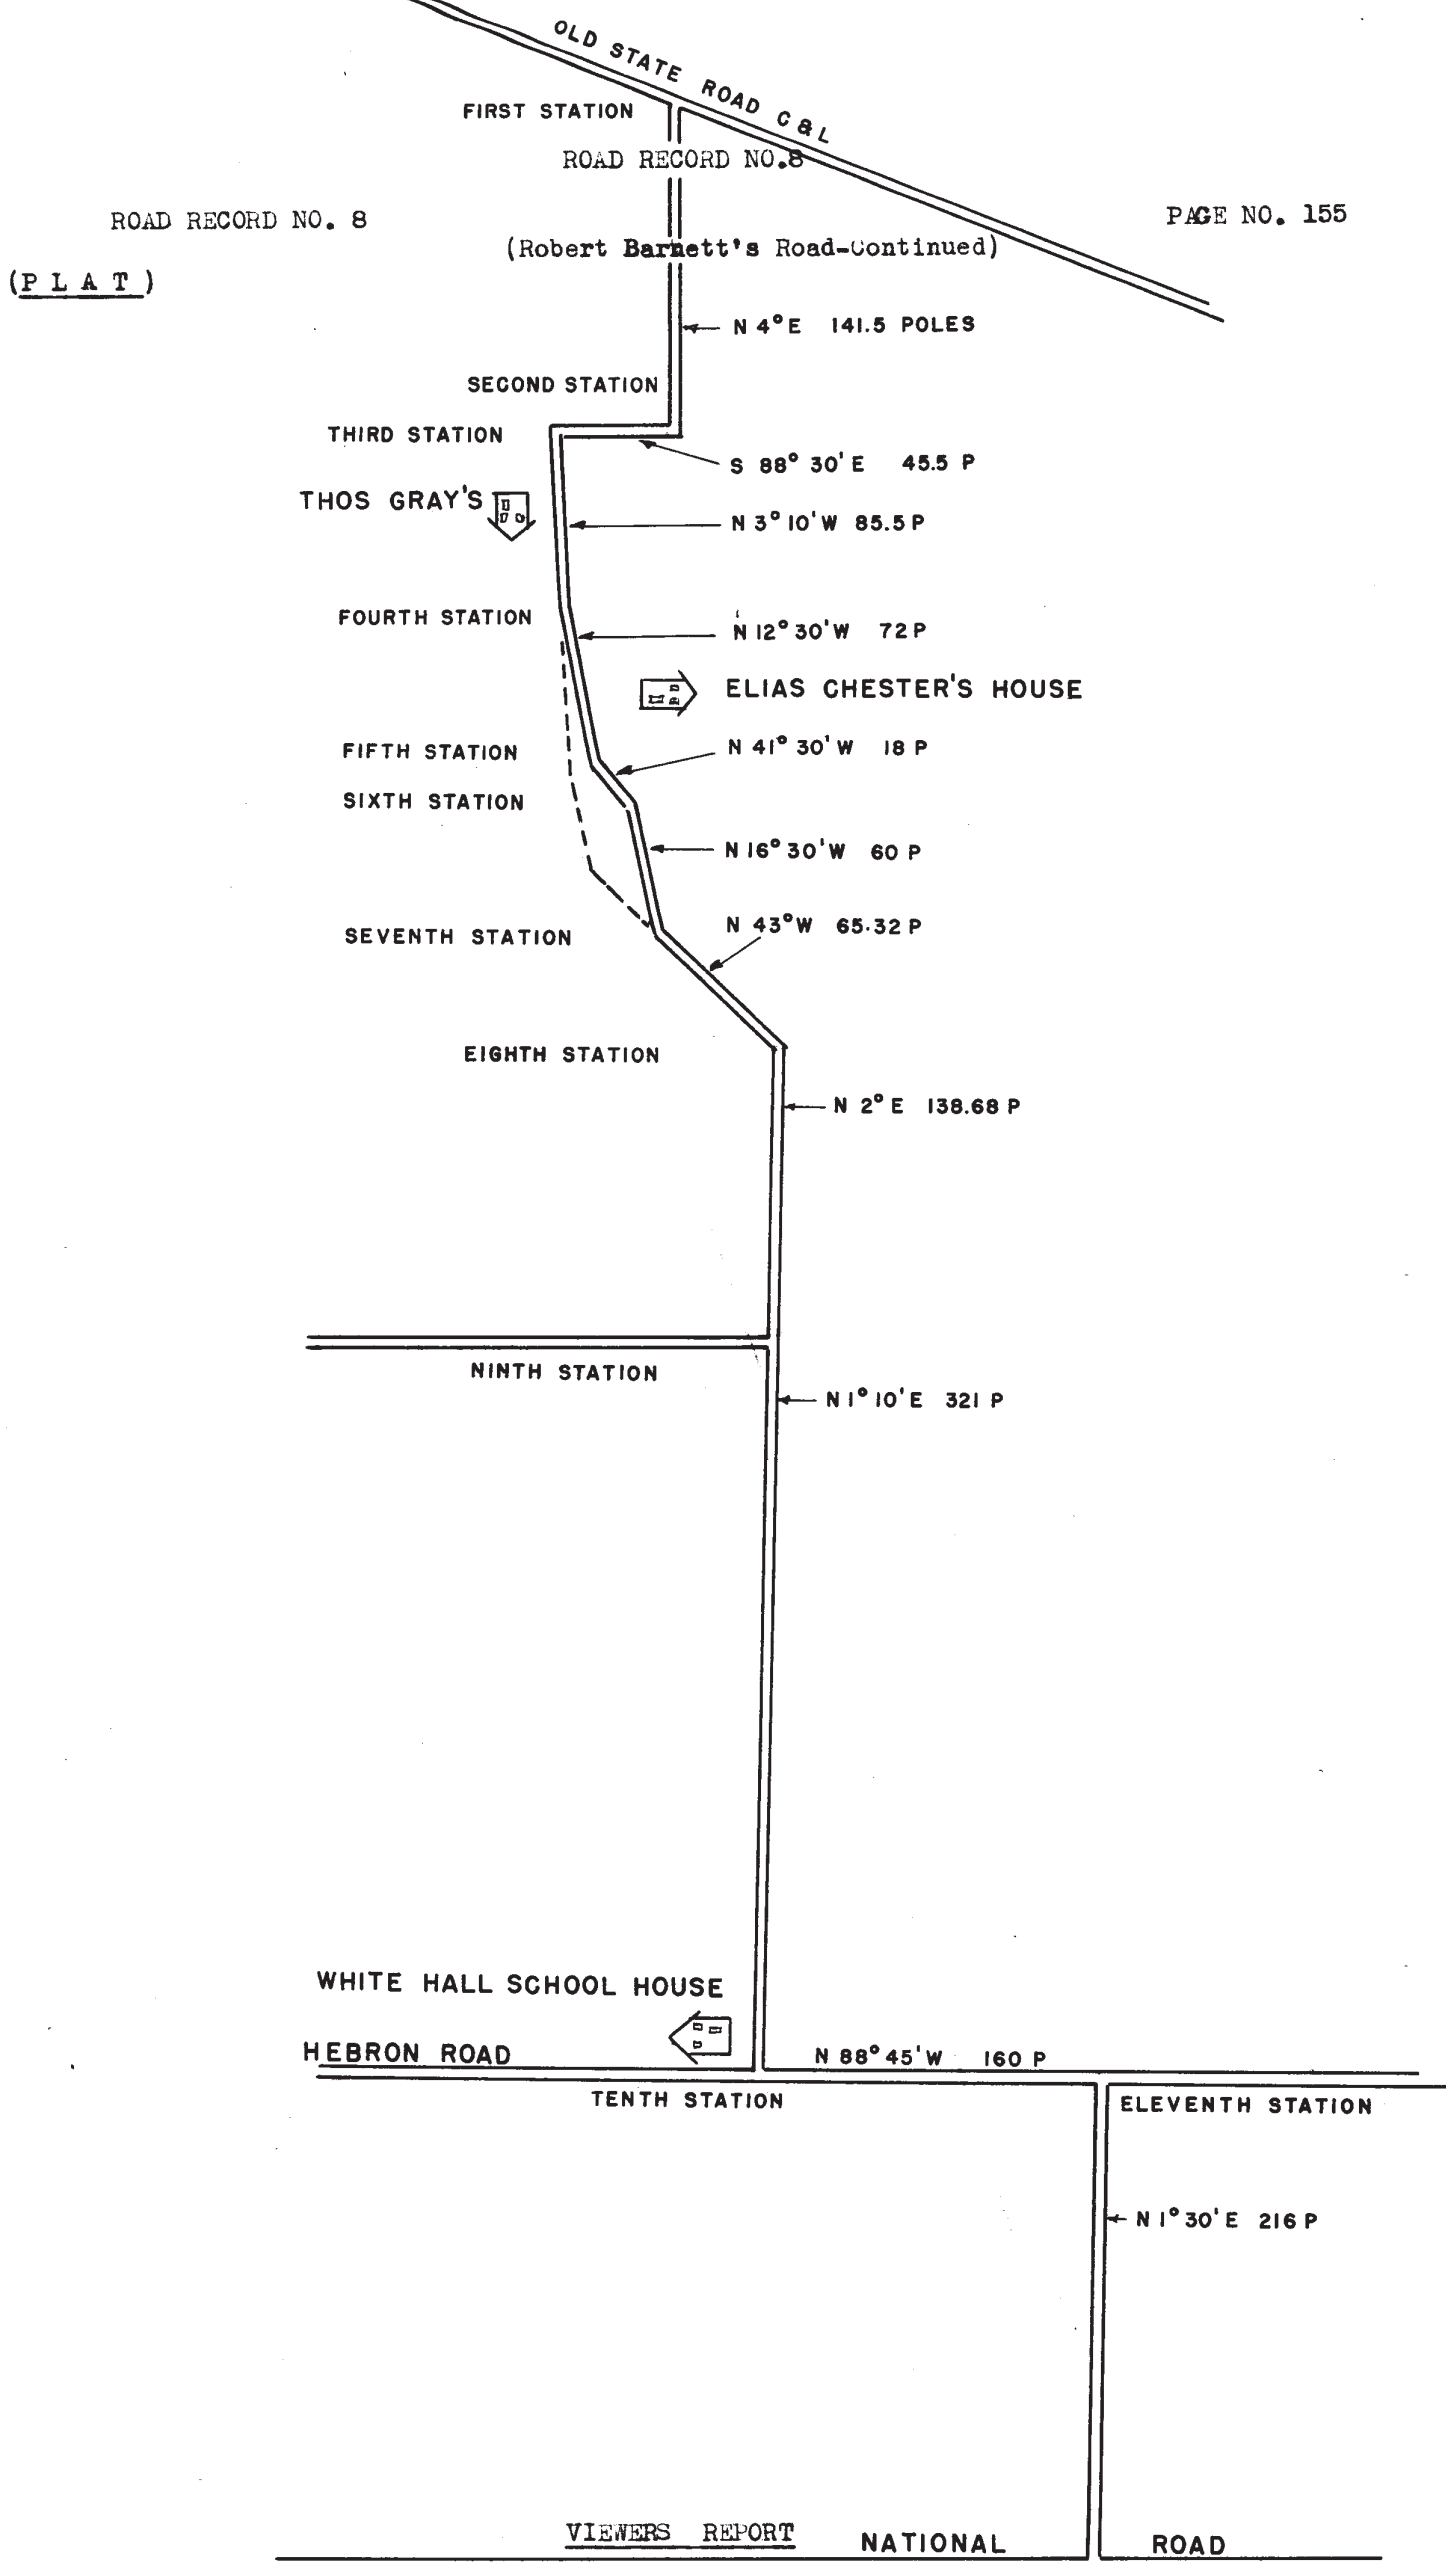

0940 300 Road Record 8 Page 152-156 1854 0030 010

To the Commissioners in and for the County of Franklin, State of Ohio, we the undersigned Viewers appointed by you to review a Road upon the petition of Robert Barnett and others, and pursuant of the annexed order, proceeded on the 29th instant, and W.W. Pollard, Surveyor, and made actual view of said Road after being duly qualified, and would most respectfully report that in our opinion the prayer of the petitioners should be granted; That forty feet is ample width for said road. Given under our hands this First day of July A.D. 1854.

ELI MILLER
WILLIAM BLACKWELL
E. CRYDER

(READ 1st Time.) Whereupon the Reports of the Viewers and Surveyor on the alteration of a Road, as aforesaid, was this day read in open Session the first time. (Read 2nd Time). And on Tuesday, September 5th, said Report was read the second time in open session. (Read 3rd time) And again on Wednesday, September 6th, the Report aforesaid was taken up and read the third time in open session and the alteration petitioned for granted.

VIEWER'S REPORT

To the Commissioners, in and for the County of Franklin, State of Ohio

We the undersigned viewers, appointed by you to examine a Road upon the petition of Robert Barnett and others, in pursuance of the annexed order, proceeded on the 29th, instant, with W.W. Pollard, Surveyor, and made actual view of said Road, after being duly qualified and would most respectfully report that in our opinion the prayer of the petitioners should be granted - That forty feet is ample width for said Road.

Given under our hands this first day of July A.D. 1854.

Eli Miller
William Blackwell
E. Dryder.

WHEREUPON the reports of the viewers and surveyor on the alteration of a Road, as aforesaid was this day read in open session the first time and on Tuesday, September 5th said reports was read the second time in open session.

And again on Wednesday, September 6th the reports aforesaid were taken up and read the third time in open session and the alteration petitioned for granted.