

ROAD RECORD NO. 8

(Jacob Hart's Road-Continued)

PAGE NO. 167

Leap Road - from Scioto &amp; Darby Creek Road to Cemetery Road

ORDER TO VIEWER AND SURVEYOR.

ROW = 30'

EDWARD A. STANLEY)  
SAMUEL KINNEAR ) Viewers.  
SOLOMON BEERS )  
JAMES E. WRIGHT, Surveyor.

AUDITOR'S OFFICE, FRANKLIN CO. OHIO  
COLUMBUS, SEPTEMBER 16th, 1854

GENTLEMEN:

You have been appointed by the Commissioners of this County to view and Survey a route for new County Road, Commencing in the Road leading from Smiley's corner to Fuller's Old Mill, and on the line of George Fisher and B. Scofield's land, Thence North with said line and along the line of Moses Hart, John Smith and Elias Scofield's land to the road leading from Abram Sells to Fuller Old Mill. You will please meet at Bery. Scofield on the 7th day of October A.D. 1854 and proceed to view and Survey said Route & make due return thereof to this Office.

Your Respectfully,  
JOHN M. PUGH,  
Clerk to Commissioners.

Whereas Sam Kinneer and Solomon Beers, two of the Viewers above named met at the time and place above mentioned and whereas Edwards A. Stanley the 1st named viewers, is absent from the State and it is impossible for him to be present, Now therefore we the undersigned who own the land along the line of the road above petitioned for agree that Miles Penny shall act in the place & stead of the said Edward A. Stanley and the acts and Reports of the said around Sml. Kinneer, Solomon Beers and Miles Penny shall be as a value and binding as they would have being made and done pursuant to save order.

B. SCOFIELD  
G. FISHER  
MOSES HART  
DOT. E. SCOFIELD  
S. D. CRUM, as Agent for  
J. M. SMITH.

STATE OF OHIO, FRANKLIN COUNTY, SS.-

Before me, Benj. Scofield, a Justice of the peace within and for said County, personally came Solomon Beers, Samuel Kinneer and Miles Penny, the above named viewers and James E. Wright as Surveyor, and John Hartsen, Moses N. Hart as chain carriers, and John Hart, Jun., as Marker and made solemn oath that they would faithfully and impartially discharge their duties Respectfully as may devolve upon them by virtue of the within petition and by law.

B. SCOFIELD, Justice of the  
Peace.

DECEMBER SESSION.

PAGE 168

Afterwards to Wit, in the 4th day of December 1854 the Commissioners of Franklin County being met in Regular Session, at their office pursuant to the Statute in such case made and provided, Present - Charles W. Speaks, Edward Livingston and Willia Mattoon, the Viewers and Surveyor aforesaid appointed to View and Survey the Route for a road petitioned for by Jacob Hart and others in Norwich Township, made their report in the words and figures following, to wit:

REPORT OF VIEWERS.

"Pursuant to an order from the Commissioners of Franklin County to us directed hereto attached marked (A.) We the undersigned viewers having met at the time and place therein mentioned after being duly sworn as the law directs, proceeded to view a route for a new County road in Norwich Township in said County as mentioned in said order petitioned for by Jacob Hart et al. Beginning at a post in Road leading from Smiley corner to Fuller's old mill and running thence North 90-10' W. along the line between Benj. Scofield and George Fishers, and continuing same course passing the corner of Elias and Benjamin Scofield at 165 poles and a corner common to John M. Smith and Moses Hart at 165 poles leaving said corner to the West 73. feet of the road line. Thence same course entirely on the land of the said Smith until it intersects the road leading from Abraham Sells to Fuller's old mill marked by a post, and 41 feet from Smith's N.W. Corner. For particulars See Report and plat of Survey marked (C) and (D) which is made a part and parcel of this our report and hereto attached. And further we are of the opinion that a Road located and established as Viewed and Surveyed will be a great advantage and utility to the public if opened and that the prayers of the petitioners is reasonable and just and that the same be granted Thirty feet wide.

MILES PINNEY )  
SAML. KINNEAR ) Viewers.  
SOLOMON BEARS )

SURVEYOR'S REPORT


Pursuant to an order from the Commissioners of Franklin County to me directed and herewith attached marked (A) to survey a new County Road petitioned for by Jacob Hart et al, I proceeded on the 17th day of October A.D. 1854 to make a said survey after being duly sworn according to law. Beginning at a post in the road leading from Smiley's corner to Fullers Old Mill, said post standing N. 90-10' W. 10 poles from a stone, known as the southwest corner to survey No. 1355 in the name of Anderson. Running thence thence N. 90-10' W. on the west line of said Anderson's Survey, passing George Fishers Northwest corner at 48-1/2 poles, and continuing same course, passing the corner common to Elias and Benj. Scofield at 145 poles, leaving said corner to the west of the road line 23 poles, Thence continuing same course and entirely on the land of Saml. Smith one hundred and twenty seven poles, leaving Smiths Northwest corner marked by a stone, to the West of the Road line 40 feet and making the whole distance 29.27 poles to Abraham Sells road to a post in said Road.

I certify the plat marked (C.) and the notes marked (D.) to be correct. Oct. 18th, 1854.

PAGE NO. 169 (PLAT)

(Continued-over)

( P L A T )

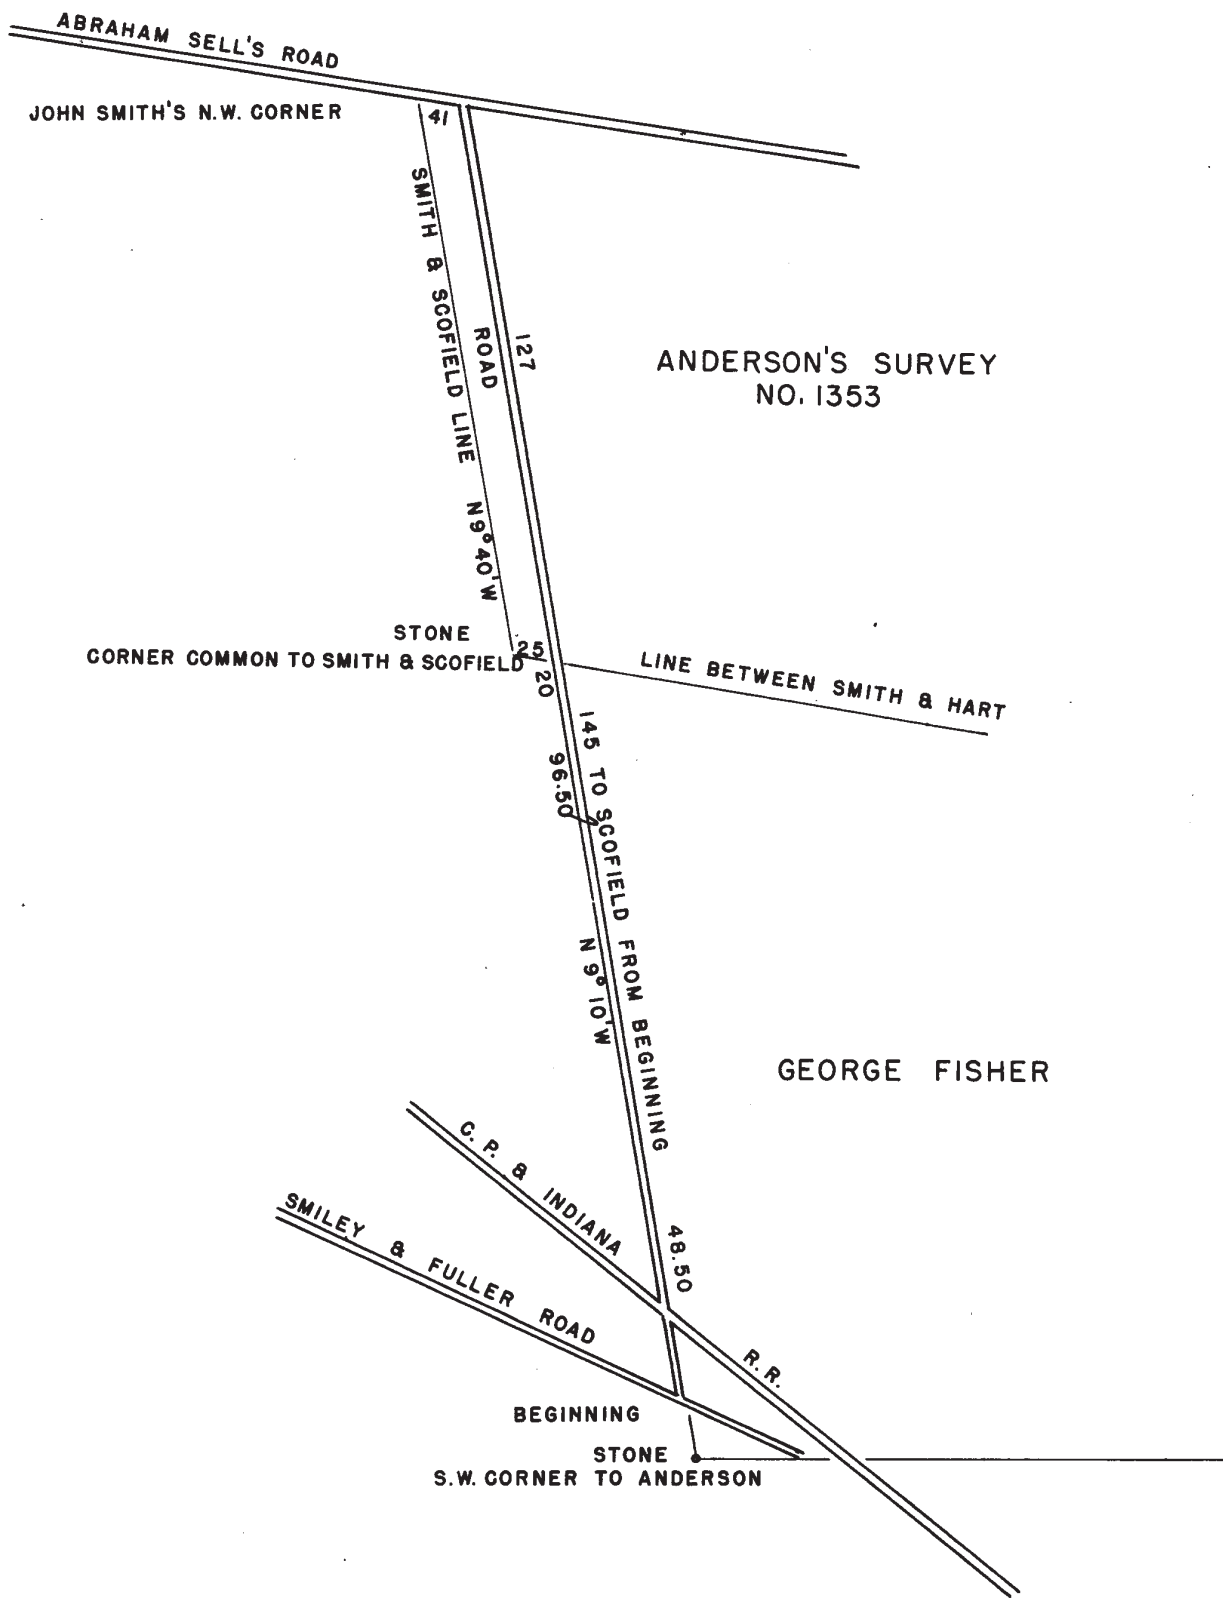

ASSESSMENT OF DAMAGES

We the undersigned viewers upon the Road petitioned for by Jacob Hart et al, and Surveyor by us and under our direction make the following assessment of damages to the owners of the land along whose lines the Road passes, and who have filed their claims agreeably to law.

To George Fisher Five Dollars \$5.00

" Bery Scofield Sixteen " 16.00

John Smithbrough whose land the Road runs entirely, after striking it, filed Mcclaime for damages

MILESPINNEY )  
 SAM KINNEAR ) Viewers.  
 SOLOMON BEARS)

PAGE 170

Thereupon on this day the Report of the viewers and Surveyor afore an appointed, to view and Survey the Road petitioned for by J. Hart and others in Norwich was aforesaid, was Read the first time in open session.

and on Tuesday, Dec. 5, 1854, said report were read the Second time in open Session. And again on Wednesday, Dec. 6th, 1854, said reports were read the Third time in open Session, and said road established, Upon the payment of the damages assessed on said route, which were paid into the County Treasury, To wit: for George Fisher 5.00

" " " Benjamin Scofield 16.00.  
 \$21.00.