



This alteration to Alkire Road was accepted but
WAS NEVER BUILT ON THE NEW LINE

ROAD RECORD NO.8

ROAD RECORD NO.8

PAGE NO.191

CHARLES D. HUNTER'S ALTERATION OF GEORGESVILLE & LONDON ROAD.

PETITION PRESENTED .

Be it remembered that heretofore to wit: At the March Session the Commissioners of Franklin -
County, Ohio, in the year A.D. 1855, among other proceedings then and there had, were the following to
wit:

Charles D. Hunter presented a petition on behalf of himself and others for an alteration in Pleas-
ant Township known as the road leading from Georgesville to London, in Madison County, Ohio. We your
petitioners ask you to grant us the alteration of so much of the road leading from Georgesville in
Franklin County to London in Madison County as lies between the following points to wit: Alteration
to commence where the west line of C.D.Hunter's land crosses said road, thence Eastward on the line
of C. D. Hunter's and Robert Dunns land to S.W. Corner of James Fergusons land, thence continued
eastward on the line of Fergusons nad Dunns land to the Kiousville road; thence Northward on said -
road to where it intersects the old London road; and also of said alteration is allowed we ask you to
vacate, So much of the Old road as lies between the beginning and of said alteration and believing the
said alteration will be of Public benefit and private Convenience will ever pray. Feb.19th,1855.
(Signed)-

WM. GRAY
ABNER BRADFIELD
NATHANIEL GARDNER
SAMUEL BIGGART
R.W.GOODSON
J.S.MOHLER

C.H.MOHLER
WM.WATKINS
WM.DIRE
C.HUNTER
S.H.CARTZDOFER
HENRY CLOVER

JOHN HUNTER
THOMAS LILLY
WATSON M.HUNTER
JOHN MCDOMAH
TIMOTHY CANBY
JOHN HARPER
PATRICK OBRINE.

NOTICE.

Accompanying ind which said petition was a copy of Notice, in words to wit: "ROAD NOTICE-----
Notice is hereby given that a petition will be presented to the Commissioners of Franklin County at
their next regular meeting on the first Monday in March next praying for the alteration of the road
leading from Georgesville in Franklin County to London in Madison County, Ohio. The alteration to com-
mence where the west line of C.D.Hunter's land crosses said road, thence east on the line between C.
D. Hunters and Robert Dunn's land to the S.W. corner of James Ferguson's land, thence continue east-
ward on Ferguson and Dunn's line to the Kiserville road, thence Northward on said road to where it
intersects the Old London Road, Also at the same time to have so much of the Old road as lies be-
tween the points of beginning and ending of the new road vacated. Many Petitioners."

B O N D.

The said Bond was in the words following, to wit:

"KNOW ALL MEN BY THESE PRESENTS, That we, ---
Charles Hunter and William Dyer, are held and firmly bound unto the State of Ohio, for the use of
Franklin County, in the just and full sum of One hundred dollars the payment of which, well and truly
to be made, we bind ourselves, our heirs, &C, jointly and severally, firmly by these presents. Witness
our hands and seals, the fifth day of March in the year 1855.

(Charles D.Hunter's Alteration of Georgesville & London Road- Continued)

The condition of the above obligation is such, That whereas the above bound Charles Hunter has this day piled a petition for an alteration of the road leading from Georgesville in Franklin County, to London in Madison County. Now if Said Charles Hunter shall succeed in his said application, then this obligation to be void and of no effect, otherwise to remain in full force in law."(Signed,) C.D.HUNTER (SEAL) WM.DYER (SEAL)

VIEWERS

Thereupon the Commissioners appointed John Brown, Jesse Alkire and Clark White, three disinterested Freeholders of said County as Viewers, and Jesse Courtright, Surveyor, on said road, and Order that they be duly notified of said appointment. Thereupon there was issued from the Office of the Auditor of said County the following Order to wit:

ORDER FOR VIEW.

JOHN BROWN, JESSE ALKIRE and CLARK WHITE, Viewers, and JESSE COURTRIGHT, Surveyor.

COUNTY AUDITOR'S OFFICE, COLUMBUS, MARCH 15, 1855.

GENTLEMEN:

You have been appointed by the Commissioners of this County to view and Survey an alteration the road leading from Georgesville in Franklin County to London in Madison County, to Commence where the West line of C.D.Hunter's land Crosses said road, thence eastward on the line of C.D.Hunters land and Robert Dunn's land to the S.W. Corner of James Fergusons land, thence continue westward on the line of Ferguson and Dunn's land, to the Kiousville road, thence Northward on said road to where it intersects the Old London road. You will therefore please meet on the 5th day of April A.D. 1855, and proceed to view and Survey said route according to Law, a copy of which is hereto attached, and make due return thereof to this office. Respectfully Yours, JOHN M. PUGH, Co. Auditor."

REPORT.

And afterwards to wit: on the Eleventh day of April A.D. 1855, Came Said Viewers, together with the Surveyor, and made their report in the words following, to wit: "To the Honorable Commissioners of Franklin County, In pursuance to the annexed order we the undersigned having been first duly sworn according to Law, proceeded with Jesse Courtright, who was duly appointed as surveyor, to view and examine the ground on which it is proposed to establish the alteration of the County Road described in the said Order, and are of the opinion that a good road may be established on said route; Commencing at the point mentioned in the Order; running thence according to the field Notes and plat of the survey made out by the said Jesse Courtright herewith returned; We also further report that said road will run on the lines of C.D.Hunter and Robert Dunn's and James Ferguson as represented by said Plat we also further report that said road shall be established forty feet wide, respectfully submitted, April 11th, 1855. (Signed), CLARK WHITE, JOHN BROWN and JESSE ALKIRE, Viewers.


VIEWERS SWORN

PAGE 193

" I this day did swear Jesse Courtright to survey the within named road, and also Jesse Alkire and Clark White as Viewers of said road, the above named persons being duly qualified according to Law, April 2nd, 1855. B. RIDDELL, J. Peace."

I hereby Certify that I have sworn John Brown as Viewer of the within road April 10, A.D. 1855. JESSE COURTRIGHT."

The following is the report of the survey, to-wit:

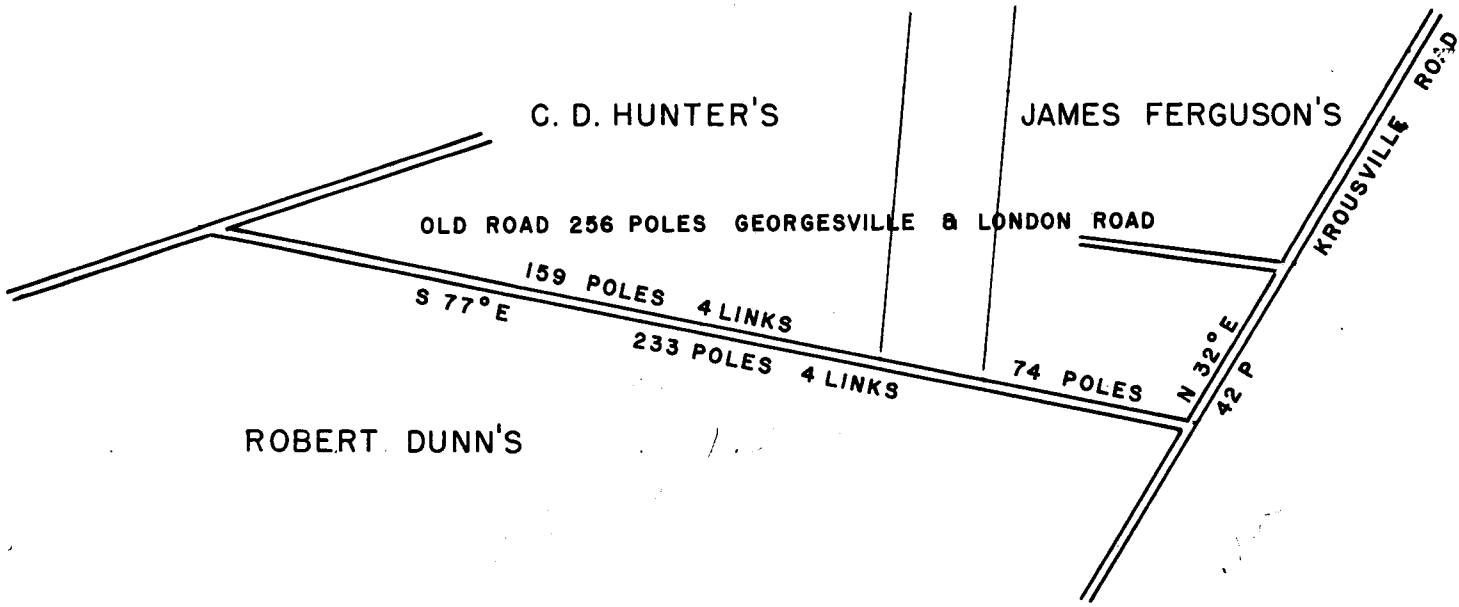

SURVEY.

The following is the Report of the survey, to wit:

"Pursuant to the annexed order I proceeded on the 10th day of April A.D. 1855, under the direction of John Brown, Jesse Alkire and Clark White, - Viewers, -to make the following of the road set forth in said Order, Beginning at a stake in the Georgesville & London road where the south line of C.D.Hunter's land Crosses said road from which a Jack Oak 12 in. Dia. bears N. 11-1/2°- E. 58 Links distant; thence with the line of C.D.Hunter and Robert Dunn's land and James Ferguson's land S. 77°- E. (passing S.W. Cor. of James Ferguson's at 159 poles and 4 links.) 233 poles and 4 links to a stake in the center of the Kiousville Road from which a large double W. Oak bears S. 3-1/2°-W. 59 links distant; Thence with the Kiousville road N. 32°- E. 42 poles to a stake where the Georgesville and London road intersects the Kiousville road from which a nickory 18 in. Dia. bears S. 51°-E. 67-1/4 links distant. Total distance run 275 poles and 4 links. I certify that the above is correct.

JESSE COURTRIGHT.

1ST Reading.

And afterwards, to wit: on the first day of the June Session of the Commissioners of said County A.D. 1855, said report was taken up and read the first time.

2nd Reading.

And afterwards to wit: on the second day of said session, said report was taken up and read the second time.

3rd Reading.

And afterwards to wit: on the third day of said session of said Commissioners said road was taken up and read the third time, and no application having been made in consequence of the alteration of said road, and the Commissioners being satisfied that said alteration should be made, said alteration was established a public highway.

R	o	a	d	R	e	c	o	r	d	P	a	g	e	1	8	3	-	1	8	7	1	8	5	-	5	0	0	1	0	0	1	0
---	---	