

DAVID ULRY'S ROAD IN BLENDON TOWNSHIP.

Be it remembered that heretofore, to wit: on the second day of the September Session A.D.1858 of the Commissioners of Franklin County, Ohio, among other proceedings then and there had were the following. David Ulry on behalf of himself and 12 others, citizens of Blendon township, presented a petition for the establishment of a new county road, in words the following, to wit:

TO THE HONORABLE THE COMMISSIONERS OF FRANKLIN COUNTY, OHIO:

We the undersigned, freeholders of said County, respectfully ask your Honorable body for the establishment of a County road ; Commencing in the Worthington and Granville road at A.W.Taylor's southwest corner and David Quinns southeast corner, in Blendon township, near the steam saw mill; thence North on the said Taylor's west line, 301 rods to David Ulry's northeast corner; thence a northwesterly direction across T.Lees land, to Philip Smiths south, and Abraham Christs, Jr., southwest corner; thence a northerly direction on the line between said Smith & Christ to intersect a county road leading from Lees Mills to Johnstown. By your acting in the promises your petitioners, as in duty bound, will ever pray,&c; dated August 3rd,A.D. 1858.

DANIEL ULRY B.CROSS DANIEL RIGAL
JOSEPH RIGAL GEORGE KIDNER SAMUEL RIGAL
N.CAMPBELL JACOB ARMOL ABRAHAM CHRIST
PETER QUINN HENRY POKE D.QUINN
E.PARK

Daniel Ulry under oath testified that 12 of the signers were freeholders and resided in the county of the proposed new road; that notices, of which the following is a true copy, were stuck up in the township of Blendon, one in the County Auditors Office, and one published in the OHIO STATESMAN, the time required by law.

NOTICE.

There will be a petition presented to the Commissioners of Franklin County, Ohio, at their regular Session praying for the location of a county road; Commencing in the Worthington and Granville road, at A.W.Taylor's southwest and David Quinns southeast corner, in Blendon township, near the steam saw-mill; thence north on said Taylor's west line 301 P. to Daniel Ulry's northeast corner; thence a northwesterly direction across T. Lees land, to Philip Smiths southeast, and Abraham Christs Jr., southwest corner; thence a northerly direction on the line between said Smiths and Christ to intersect a County road leading from Lees Mills to Johnstown. Aug. 5, 1858.

PAGE 303

Daniel Ulry and Henry Ulry entered into bond, which was accepted by the Commissioners, in words the following, to wit:

KNOW ALL MEN BY THESE PRESENTS: That we, Daniel Ulry and Henry Ulry, are held and firmly bound unto the State of Ohio for the use of Franklin County, in the just and full sum of One Hundred Dollars, the payment of which well and truly to be made, we bind ourselves, our heirs, &c,&c, jointly and severally, firmly by these presents. Witness our hands and seals, this 7th day of September A. D. 1858.

The condition of this obligation is such, That whereas the above bound Daniel Ulry has this day petitioned the County Commissioners of Franklin County for a new county road; Commencing on the Worthington and Granville road, at A.W.Taylor's southwest and David Quinns southeast corner, in Blendon township, near the steam saw mill, and ending at a county road leading from Lee's Mills to Johnstown.

Now if the said Daniel Ulry shall succeed in his said petition, then this obligation to be void and of no effect, otherwise to remain in full force in law.

DANIEL ULRY (SEAL)
HENRY ULRY (SEAL)

And afterwards, to wit: on the third day of said September Session, the Commissioners appointed Henry Ridenhour, V.D.Moore and Jesse Baughman, Viewers; and W.W.Pollard, Surveyor, on said proposed new road.

And afterwards, to wit: on the 20th day of September A.D. 1858, there was issued from the office of the County Auditor, the following order.

AUDITORS OFFICE FRANKLIN COUNTY,
COLUMBUS, Ohio, SEPT. 20, 1858.

HENRY RIDENHOUR)
V.D.MOORE) Viewers.
JESSE BAUGHMAN)
W.W.POLLARD, Surveyor.

GENTLEMEN:

At the September Session of the County Commissioners of Franklin County, you were appointed to view and survey the following route for a new County road; Commencing in the Worthington (and Granville) Taylor's southwest and David Quinns southeast corner, in Blendon township, near the steam saw mill; (road at A.W.) thence north on said Taylor's west line 301 Poles to Daniel Ulry's northeast corner; thence a northwesterly direction across T.Lee's land to Philip Smith's southeast and Abraham Christs, Jr., southwest corner; thence a northerly direction on the line between said Smith and Christ, to intersect a County road leading from Lees Mills to Johnstown.

PAGE 304

You will please meet at David Quinns on Wednesday the 6th day of October, 1858, at 9 o'clock A.M. or within five days thereafter, and proceed to view and survey said proposed route and make due report thereof to this office on or before the first Monday of December next.

Yours Truly,
JOHN PHILLIPS,
County Auditor.

And afterwards, to wit: in due time said order was duly returned to said Auditors office, with the following endorsements made therein.

3980
3001 Road Record
Page 302-306
1858
0010
010

FRANKLIN COUNTY, STATE OF OHIO, BLENDON TOWN, OCTOBER 6th, 1858.

Personally came before me, the within named H. Ridenhour, V.D. Moore and Jesse Baughman and made solemn oath that they would respectfully preform all the duties devolving upon them by virtue of the within order in reference to the viewing and laying out the best said road as prayed for by the said petitioners.

W.W. POLLARD, Notary Public within and for said Franklin County, O.

Accompanying the same were the following reports of the Viewers and Surveyor.

ROAD SURVEY.

Petitioned for by Daniel Ulry and others in Blendon Town, Franklin County, Ohio.

SURVEYORS REPORT.


Pursuant to the annexed order I met with H. Ridenhour, V.D. Moore and Jesse Baughman, Viewers named in said order, at the house of David Quinn on Wednesday the 6th day of October, 1858, and after taking to our assistance Peter Stergwold and Lewis A. White as Chain Carriers, and Samuel Riggle as Marker, proceeded to view and survey said route for road; Beginning at a stake in the north side of the County road leading from Worthington to Granville at A.W. Taylors S.W. corner, and S.E. corner to David Quinn, and running from thence along the line between said Taylor and Quinn, and between said Taylor and Daniel Ulry N. 1°-15' E. 306-80/100 Poles to a stake near a large white oak N.W. corner to said Taylors land, and N.E. corner to said Ulrys land; thence across Timothy Lees land N. 21°-30' W. setting a one mile stake at 13-20/100 Poles; whole distance across said Lees land, 110 Poles to a stake, S.W. corner to A. Christ, Jr. and S.E. corner to Philip Smiths land; thence along said Christ and Smith's line, N. 1°-15' E. 73-60/100 Poles to a stake in the centre of the County road leading from Lee's Mills to Johnstown; and then ending. Making the whole distance 1 mile, 4 Furlongs and 10-40/100 Poles.

Given under my hand and seal this 1st day of November A.D. 1858.

W.W. POLLARD, Surveyor.

(P L A T)

PAGE NO. 305

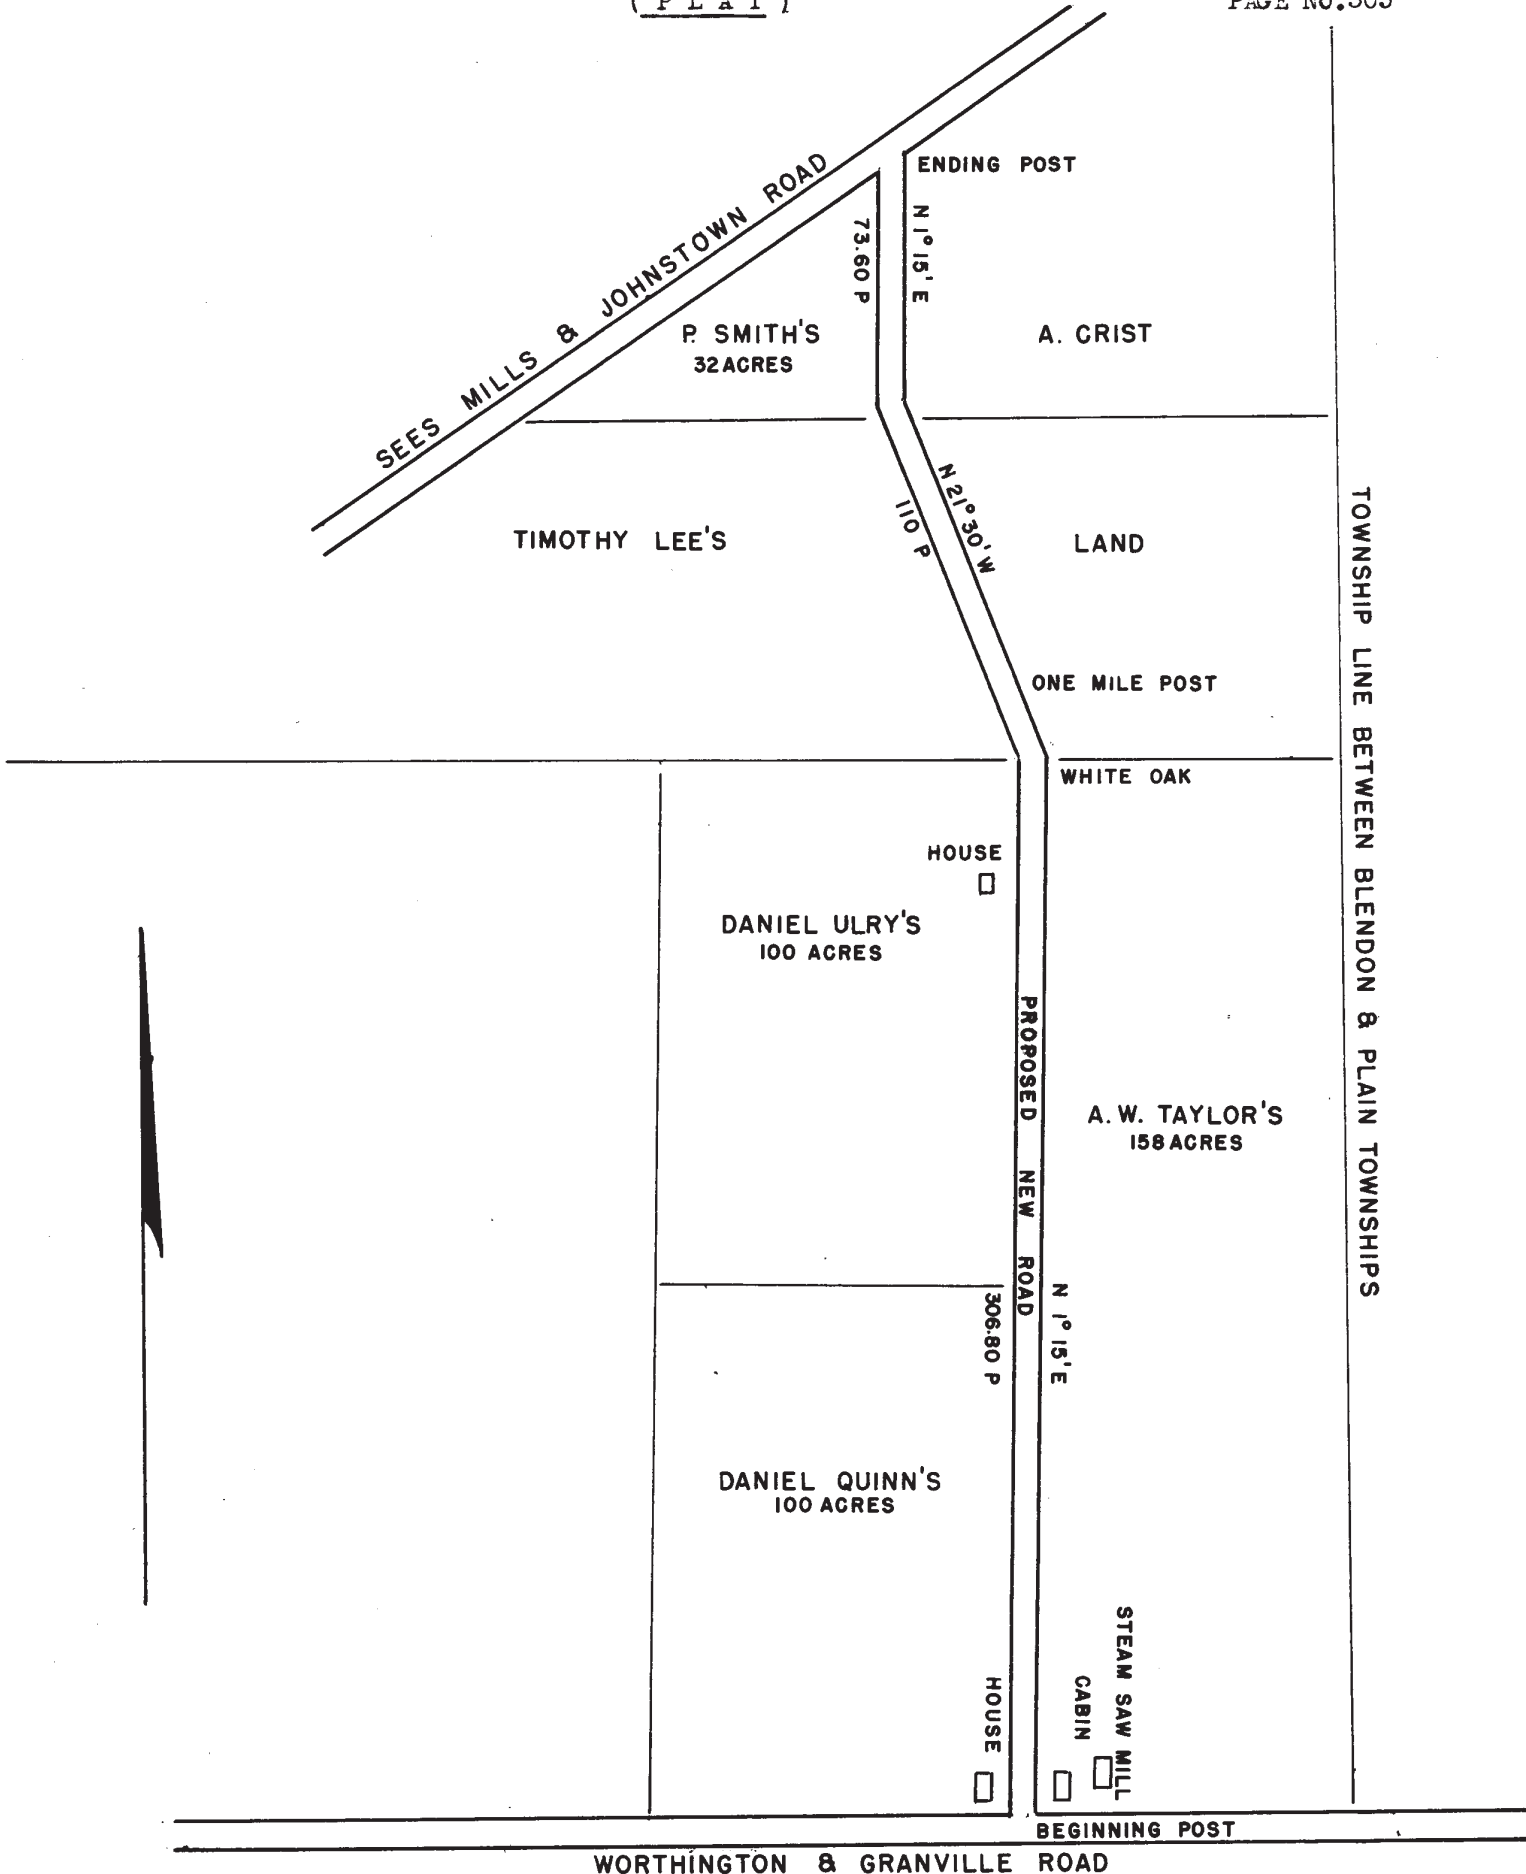

WORTHINGTON & GRANVILLE ROAD

3980
300
Road Record
Page 302-306
1858
0020
010

This certifies that Peter Stergwald and Lewis A. White, Chain Carriers, and Samuel Riggle, Marker in the above named survey were duly qualified before me.

W.W.POLLARD, Surveyor.

VIEWERS REPORT.

TO THE COMMISSIONERS WITHIN AND FOR THE COUNTY OF FRANKLIN, STATE OF OHIO;
GREETINGS:

In obedience to the commands of the annexed order we the undersigned met with W.W. (Page) Pollard, Surveyor, named in said order, on the 6th day of October A.D. 1858, at D. Quinns house as (306) above stated, in said Surveyors Report, and after having duly organized our party, viewed and surveyed said route for road, of which the above diagram and report of the Surveyor is a true and faithful representation; and we do hereby most respectfully report in favor of opening said road as surveyed and above represented, believing that the public interest would be made advanced thereby; and we are unanously of the opinion that a good public highway can be made on said ground at a reasonable expense, and we would also hereby recommend 32 feet as a suitable width for same. We would also most respectfully report further, that we have and do hereby assess the sum of \$30 damage in favor of A.W.Taylor as a just compensation for the land said road will occupy, now bwlonging to him and other damages that may be cause thereby, he having filed his written application with us claiming said damages, and we do also hereby assess the sum of \$22. as damages that may arise in like manner to and in favor of Philip Smith. he having also filed with us his written claim for such damages. Sworn under our hands this 1st day of November, A.D., 1858.

HENRY RIDENHOUR)
VIRGIL D.MOORE) Viewers.
JESSE BAUGHMAN)

PAGE 306

and afterwards, to wit: on the first day of the December Session, A.D. 1858, of the County Commissioners of Franklin County, Ohio, said reports were taken up and read the first time.

And afterwards, to wit: on the second day of said session, said reports were taken up and read the second time.

And afterwards, to wit: on the third day of said session, said reports were taken up and read the third time, and the road established in accordance therewith, the County paying one half of the damages, and D. Ulry the other half.

3
9
8
0
3
0
0
R
o
a
d
R
e
c
o
r
d
8
P