

2030
300
R00

Henderson Road - from Starrett Road to High Street

ROAD RECORD NO. 8

ROW = 40'

ROAD RECORD NO.8

PAGE NO. 319

JOHN HENDERSONS ROAD IN CLINTON TOWNSHIP.

Be it remembered that heretofore, to wit: the June Session A.D. 1859, of the County Commissioners of Franklin County, Ohio, on Monday the 6th, it being the first day of said session, among other proceedings then and there had were the following: Joseph Henderson; on behalf of himself and 59 other citizens of Franklin County, presented a petition for the establishment of a new County road in Clinton Township in words the following, "to wit:"

P E T I T I O N

To the Commissioners of Franklin County, being of the opinion that a County Road 30 feet wide commencing on the East bank of the Olentangy at what is commonly called Whips ford, thence running East along the line of lots 3 & 4 of Rathbone section, or along the south line of Barnabus Phinney to the Columbus and Worthington Plank Road would be a great public utility. Therefore we, your petitioners, request your Honorable Body to grant said petition. Clinton Township, April 4th, 1858.

<u>NAMES</u>	<u>NAMES</u>	<u>NAMES</u>
JO. HENDERSON	JOHN L. WALCUT	GEO. SNOUFFER
JAS. MCCOY	ABRAHAM M. WALCUTT	W. GALBREATH
D.W. THOMAS	THOS. JOHNSTON	W. DELASMUTT
H. RICHARDS	ALEX. SHEPHERD	JACOB S. FOGLE
W.M. HENDERSON	B.F. JEWETT	ISAAC HARDEN
A. BOWERS	JOHN BICKET	E.P. BRIGES
JAMES BICKET	JOHN SWISHER	J.L. DANIELS
WM. YOUEL	WILLIAM WAREHAM	JOHN SNOUFFER
S.S. HENDERSON	B.C. KINNEY	SAMUEL ARMSTRONG
JOHN D. LANE	DAVID M. PENCE	LUCIUS A. BOWERS
MIRON HEND	JAMES PINNEY	SML PHINNEY
AARON HAND	ALVIN COE	JACOB PENCE
JOHN WILCOX	WILLIAM HAGGARD	HEINZ W. BUCK
DAVID MORRISON	JOHN GARNER	HENRY WM. WHIP
J.B. SNOUFFER	JOHN GRIM	JOHN MICHAEL
JOSEPH ARMSTRONG	S.W. GRIM	A. STANLEY
JOHN JEWETT	TEL GRIMM	CHANAY COCKE
N.H. POWERS	S.E. WILKE	GEORGE WHIPS.
S.M. MALBONE	N.H. HOYT	
WILLIAM P. FULLER	JOSEPH NUVEL	

Jos. Henderson, under oath, testified that 12 of the signers were freeholders and resided in the vicinity of the proposed new road; that three notices of which the following is a true copy, were set up in the Township of Clinton, one in the County Auditors office, and one published in the Columbus Gazette, the time required by law.

(Page 320)

"NOTICE" is hereby given that a petition will be presented to the Commissioners of Franklin County at their next session, praying for a County Road, commencing on the East Branch of the Olentangy River, thence running East along the line of lots No. 3 and 4 of Rathbone section on the south line of land, owned by Barnabus Phinney, to the Worthington and Columbus Plank Road.

CLINTON TOWNSHIP, FRANKLIN COUNTY, APRIL 4th, 1859.

Joseph Henderson and Jo. F. Jewett entered into bond which was approved by the Commissioners, said bond being in the words the following, "to wit:"

KNOW ALL MEN BY THESE PRESENTS, that we, Joseph Henderson, B.F. Jewett, are held and firmly bound unto the State of Ohio for the use of Franklin County in the just and full sum of One Hundred Dollars, the payment of which, well and truly to be made, we bind ourselves, our heirs, &c., jointly and severally, firmly by these presents. Witness our hands, and seals this 6th day of June A.D. 1859,

The condition of this obligation is such, That, whereas, the above bound Jos. Henderson has this day petitioned the County Commissioners of Franklin County for the establishment of a new County Road in Clinton township; as follows: Commencing on the East bank of Olentangy river; thence running East along the line of lots No. 3 & 4 of Rathbone Section, on the south line of land owned by Barnabus Phinney, to the Worthington and Columbus Plank Road. Now if said Jos. Henderson shall succeed in his said petition, then this obligation to be void and of no effect, otherwise to remain in full force in law.

JOE. HENDERSON (SEAL)
B.F. JEWELL (SEAL)

Afterwards, to wit: on the same day of said session of said County Commissioners, J.O.B.Rennick, G.W.Huffman and W.L.Miner were appointed Viewers, and W.W. Pollard, Surveyor, on the new road petitioned for by Jos. Henderson and others in Clinton Township.

And afterwards, to wit: on the same day of June A.D. 1859, there was issued from the office of the County Auditor, the following order.

AUDITORS OFFICE FRANKLIN COUNTY,
COLUMBUS, JUNE 9th, 1859.

J.O.B.RENNICK)
GEORGE W.HUFFMAN)
WILLIAM L.MINER)
W.W.POLLARD, Surveyor.

GENTLEMEN:

At a meeting of the County Commissioners of Franklin County, Ohio, held in their office June 7th, 1859, you were appointed to view and survey the following route for a new County road as follows: Commencing on the East bank of the Olentangy River; thence running East along the line of lots No. 3 & 4 of Rathbone section, on the south line of land owned by Barnabus Phinney to the Worthington and Columbus Plank Road. (Page 321)

You will please meet at the beginning place above named on the 30th day of July A.D.1859, at 9 o'clock A.M. or within five days thereafter and proceed to view and survey said proposed route and make report thereof to this Office, on or before the first Monday of September A.D.1859.

Very Respectfully,
JOHN PHILLIPS, Auditor, F.C.Ohio.

And afterwards, to wit: in due time said order was returned to said Auditors office with the following endorsements thereon.

STATE OF OHIO, FRANKLIN COUNTY, SS.-

Personally came before me, a Notary Public within and for said County, W.W. Pollard, Surveyor, and who made Solemn affirmation that he would faithfully perform all the duties as surveyor devolving upon him by virtue of the written order and official seal. Witness my hand this 30th day of July A.D. 1859.

WM.JAMISON) Notary Public
F.C.O.

STATE OF OHIO, FRANKLIN COUNTY, SS.-

Personally came before me a Notary Public within and for said County J.O.B.Rennick, George W. Huffman and William L.Miner, Viewers, named for a new County Road, who made solemn Oath that they would faithfully and impartially perform all duties devolving upon them by virtue of the within order; This 30th day of July A.D. 1859; as witness my hand and official seal.

J.W.POLLARD,) Notary Public
F.C.O.

Accompanying the same were the following report of the Surveyor and Viewers.

SURVEYORS REPORT


Pursuant to the annexed order I met J.O.B.Rennick, George W.Huffman and W.L.Miner, Viewers named at the beginning point named in said order on Saturday the 30th day of August 1859, at 9 o'clock A. M., and after organizing and taking to our assistance G.W. Ingham and G.W.Huffman as Chain Carriers, W.L. Miner as Marker, proceeded to view and survey said route for a new County Road as prayed for; Be- at the North side of a large Walnut stump on the East bank of the Olentangy River in the County Road leading up said river to Whipp's Mills and running from thence with the line between Lots No. 3 and 4 of the Rathbone section, so called, S. 87°-55' E. 4 Furlongs and 16 Poles to centre of the Columbus and Worthington Plank Roads at which point we set a stone, and there ending.

Given under my hand this 15th day of August A.D.1859.

W.W.FOLLARD) Surveyor.

I hereby certify that the above named G.W. Ingham and G.W.Huffman, Chain Carriers, and W.L.Miner, Marker, in the above described Road survey were duly qualified before me at the time of our organization for the purpose of surveying said route. (Page 322)

W.W.FOLLARD) Surveyor.

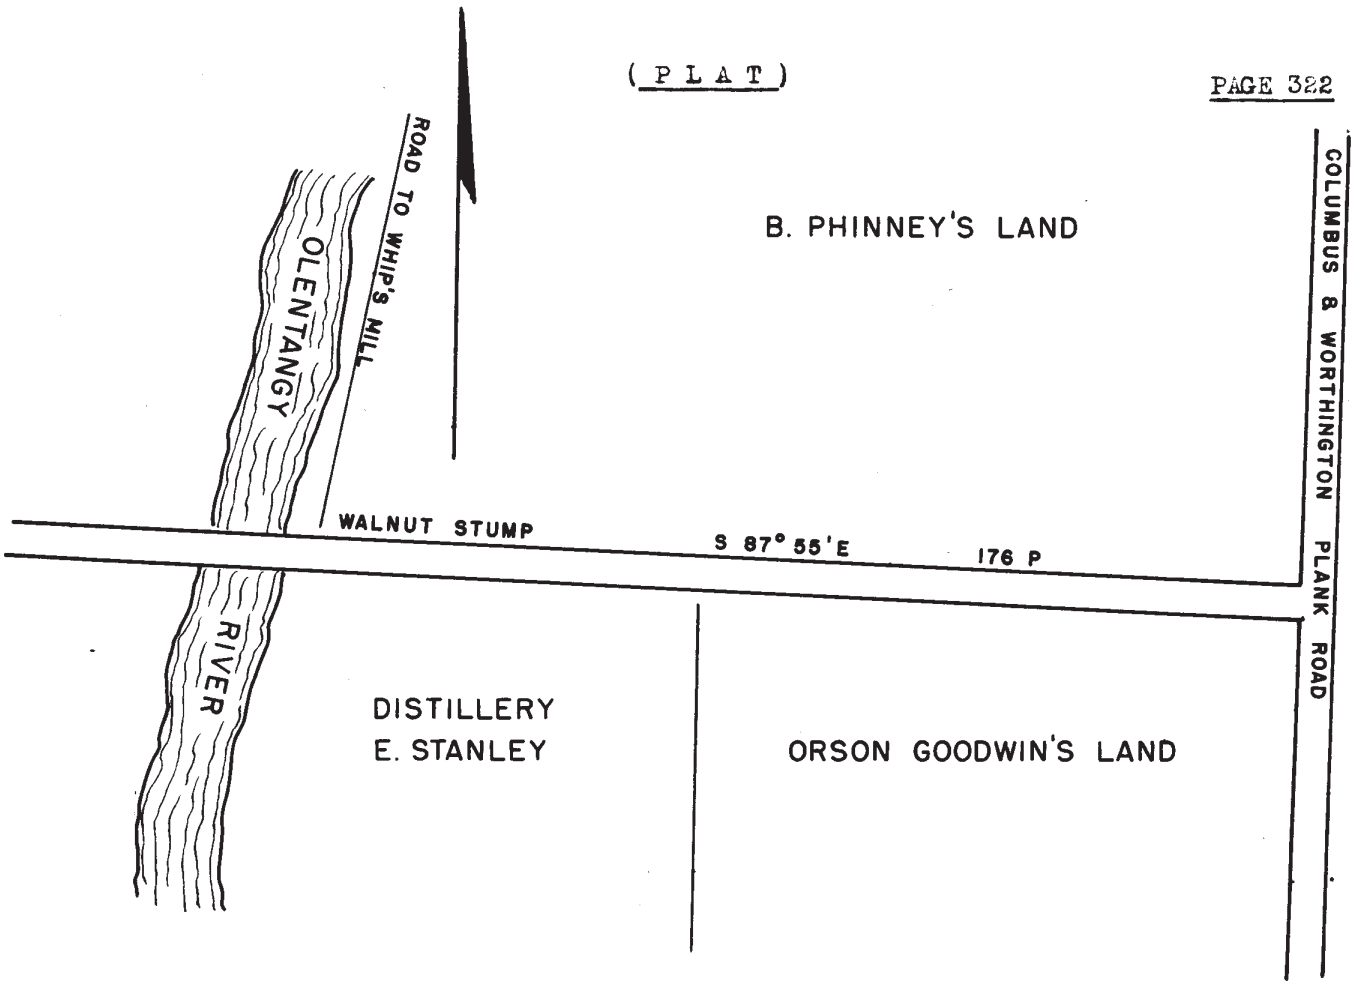

VIEWERS REPORT

To the Commissioners within and for the County of Franklin, State of Ohio:

Pursuant to the annexed Order we the undersigned Viewers named in the order met agreeable to appointment at the time and place stated in said order, and as stated in the foregoing report of the surveyor, W.W. Pollard, and viewed said route for road as described in said order, and would most respectfully report and favor of opening said Road agreeable to the prayers of the Petitioners, of which the above Plat is a true representation; believing that the public welfare would be much advanced thereby; We also recommend 40 feet as a suitable width for said Road; 20 feet thereof to be taken off Barnabus Phinneys on the north of said Lot line, and 20 feet thereof to be taken off of the old lane on the south side of said Lot line along the Land owned by E. Stanley and Orson Goodwin. We would also report damages in favor of Barnabus Phinney in the sum of one hundred and thirty dollars, \$130, he the said Phinney having filed with us his written claim for damages.

Given under our hand this fifteenth day of A.D. 1859.

J.O.B. RENNICK)
G.W. HUFFMAN) Viewers.

And afterwards, to wit: at the September session A.D. 1859, of the County Commissioners of Franklin County, Ohio, said reports were taken up on the first day of said session and read the first time.

And afterwards, to wit: on the second day of said session, said reports were taken up and read the second time.

PAGE 323

And afterwards, to wit: on the third day of said session said reports were taken up an read the third time; and the Road established in accordance therewith, provided the petitioners pay the damages allowed by Viewers to Barnabus Phinney, \$130, within 30 days form the date (Sept. 7th, 1859).

And afterwards, to wit: on the third day of the December session of the County Commissioners of Franklin County, Ohio, B.F. Jewett, Esq., presented the following which was accepted, endorsed to be placed on file:

This is to certify that by the hand of B.F. Jewett the sum of One hundred and thirty dollars, being the amount allowed me by the Viewers on the road commencing on the East bank of Olentangy running East to the Plank Road, on my south line, taking twenty feet in width of my land for a County Road, Clinton Township, Franklin County, Ohio, Sept. 15th, 1859.

BARNABAS PHINNEY.

