

Neff Road - from Beatty Road to Rensch Road,
then continuing along the Benjamin Stimmel
Road to Grove City Road

ROAD RECORD NO.8

ROW = 40'

ROAD RECORD NO.8

PAGE NO. 343

WILTON NEFF'S ROAD IN PLEASANT TOWNSHIP.

Be it remembered that heretofore, to wit: at the March Session A.D.1860 of the County Commiss -
ioners of Franklin County, Ohio, on Monday the 5th inst. it being the 1st day of said Session, among
other proceedings then and there had were the following:

Wilton Neff in behalf of himself and 14 other citizens of Pleasant Township, a petition for a new
County road in said Township, as follows:

TO THE COMMISSIONERS OF FRANKLIN COUNTY, OHIO:

We the undersigned petitioners and resident of
Pleasant Township, Franklin County, Ohio, would respectfully petition your honor to locate a road ac-
cording to law, which is as follows, Commencing at John M.Morgans Northeast corner in Pleasant Town-
ship, Franklin Co., Ohio, and running thence north on the line of John G.Neff, Wilton Neff, and Rebecca
Layton's on the West side and the land known as the M.L.Sullivan land on the east side, said road
to intersect the Columbus road near F.Hutter's in said Township; said road to be 40 feet wide.
February 1st, 1860.

Wilton Neff being duly sworn by Isaac White, one of the Commissioners, testified that twelve of the
signers were freeholders, and resided in the vicinity of the proposed new road; that a notice of
which the following is a true copy were set up in three public places in the township of Pleasant, one
in the County Auditors, and one published in the Ohio Statesman the time required by law.

NOTICE is hereby given that there will be a petition presented to the Commissioners of Franklin
County, Ohio, at their next regular session praying for a road to be located as follows: Commencing
at John M. Morgan's North East corner in Pleasant Township, Franklin County, Ohio, and running thence
north on the line between John G.Neff, Wilton Neff and Rebecca Layton on the west side and the land
known as the M.L.Sullivan land on the east side, said road to intersect the Columbus near Mathers.
Feb.1st.

Wilton Neff and Peter Gross entered into bond which was approved by the Commissioners, said bond
was in the worded follows, to-wit:

KNOW ALL MEN BY THESE PRESENTS, that we, Wilton Neff and Peter Gross, are held and firmly bound
unto the State of Ohio, for the use of Franklin County, in the just and full sum of One Hundred Dol-
lars, the payment of which, well and truly to be made, we bind ourselves, our heirs, &c, &c, jointly
and severally, firmly by these presents. Witness our hands and seals, this 5th day of March A.D.1860.

The Condition of this Obligation is such, That whereas the abobe bound Wilton Neff has this day
been petitioned the County Commissioners of Franklin County for the establishment of a new road;
Commencing at John M. Morgans northeast corner in Pleasant township, Franklin County, Ohio, and run-
ning thence north on the line between John G.Neff, Wilton Neff and Rebecca Layton on the west side,

(Continued-over)

P
a
g
e
3
4
3
-
3
4
4
8

1
8
6
0

0
0
1
0

0
1
0

(Page 344)

(Welton Neff's Road-Continued)

and the land known as the M.L.Sullivant land on the east side, said road to intersect the Columbus - road near Mathers.

Now if said Welton Neff shall succeed in his said petition, then this obligation to be void and of no effect; otherwise to remain in full force in law.

WELTON NEFF (SEAL)
PETER GROSS (SEAL)

And afterwards, to wit: on the same day of said session of said County Commissioners, Reuben Chaffin, Jonathan Tipton and Joseph Chenowith were appointed Viewers, and W.W.Pollard, Surveyor, on the new road petitioned for by Welton Neff and others of Pleasant township.

And afterwards, to wit: on the 30th day of March A.D. 1860 there was issued from the Office of County Auditor of Franklin County, Ohio, the following order.

AUDITORS OFFICE, FRANKLIN COUNTY
COLUMBUS, MARCH 30, 1860.

REUBEN CHAFFIN)
JONATHAN TIPTON) Viewers.
JOSEPH CHENOWITH)
W.W.POLLARD, Surveyor.

GENTLEMEN:

At a meeting of the County Commissioners of Franklin County, Ohio, held at their office, March 5th, A.D. 1860, you were appointed to view and survey the following route for a new County road in Pleasant township, Commencing at John M. Morgans northeast corner, in Pleasant township, Franklin County, Ohio, and running thence north on the line between John G. Neff, Welton Neff and Rebecca Layton on the west side, and the land known as the M.L. Sullivan land on the east side; said road to intersect the Columbus road near Mathers.

You will meet at John M. Morgans House in said township on Wednesday, May 2, 1860, and proceed to view and survey said route for road and make return thereof to this office on or before the first Monday of June A.D. 1860.

Respectfully,
JOHN PHELPHS,
Clerk to Co. Commissioners.

PAGE 345

And afterwards, to wit: on the second day of May A.D. 1860 said order was returned to said Auditors office with the following endorsement made thereon:

FRANKLIN COUNTY, STATE OF OHIO, SS.-

Before me a Notary Public within and for said County, personally came the within named Reuben Chaffin, Jonathan Tipton and Joseph Chenoweth, Road Viewers, who made solemn oath that they would perform all the duties faithfully and respectfully, that would be required of them by virtue of the within order. Witness my hand and official seal this 2nd day of May, A.D. 1860.

(SEAL)

W.W.POLLARD, Notary Public, F.C.O.

PAGE 346

Accompanying the same were the reports of the surveyor and Viewers.

SURVEYORS REPORT.


To the Commissioners within and for the County of Franklin, State of Ohio:

In obedience to the annexed order I met with Joseph Chenoweth, Reuben Chaffin and Jonathan Tipton, Viewers named on said order, and after organizing the party proceeded to view and survey said route for a new County road, agreeable to the prayer of the petitioners; Beginning at a stake N.E. corner to J.M. Morgan and S.E. corner to J.G. Neff and run thence along the line between N. Jenny and J.G. Neff, Welton Neff and B. Mudder & W. Neff & R.R. Layton N. 0°-45' E. 242 Poles to a stake and small ELM corner to survey Nos. 1448 & 3027 & Mudder; thence along a road now open between Madder & Howald N. 4°-E. 58 Poles to a stake at the junction with the Columbus Road, and then ending, making the whole distance 7 furlongs and 20 poles, as shown by the foregoing Plat.

May A.D. 1860. Given under my hand this 4th day of

W.W.POLLARD, D.S.F.C.O.

(P L A T)

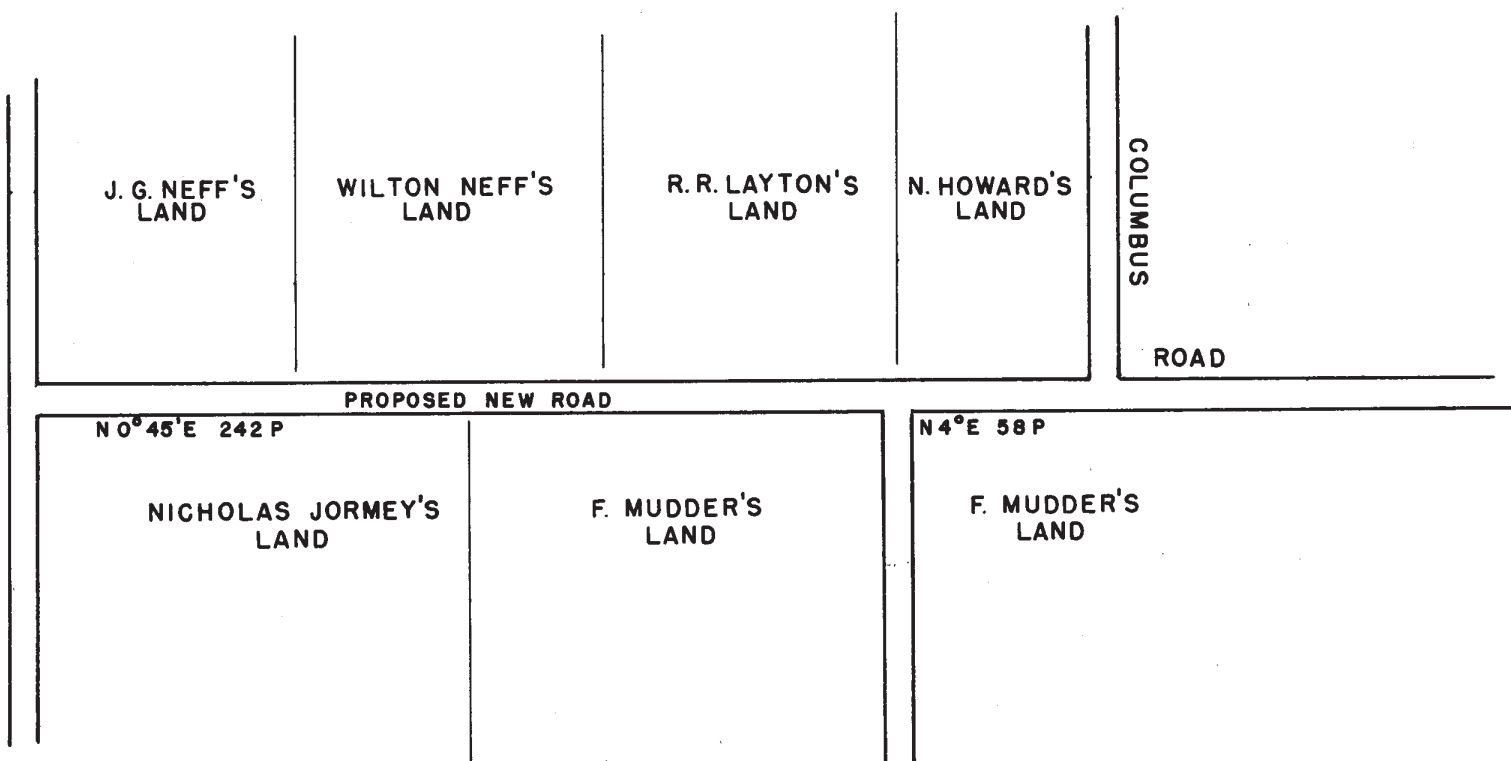

2850
300
Road Record
Page 343-348
1860
0020
010

(Welton Neff Road-Pleasant Twp.-Continued)-----

VIEWERS REPORT.

To the Commissioners within and for the County of Franklin, State of Ohio:

To the undersigned in obedience to the requirements of the annexed order met at the house of John M. Morgan with W.W. Pollard, surveyor, named in said order, on Wednesday the second day of May A.D. 1860, and after having been duly qualified took to our assistance John M. Morgan and Nicholas Jenny as Chain Carriers, and Hugh Miller as Marker, and proceeded to view and survey said route for a new County road, agreeable to the prayer of the petitioners of which the foregoing Plat and description of the Surveyor is a true representation. And we would most respectfully report in favor of opening said road as surveyed and marked, believing that the public convenience would be such advanced thereby. We are also of opinion that a good public highway can be made on said line at reasonable expense; and we would also recommend 40 feet as a suitable width for said road, taking 20 feet thereof from the lands on each side of said line. We do also hereby assess damages in favor of Fred Mutter in the sum of \$17.00, and damages in favor of John G. Neff in the sum of \$13.00, they, the said Mutter & Neff having filed with us this day their within claims for damages.

(Page 347)

Given under our hands this 2nd day of May, A.D., 1860.

JOSEPH CHENOWETH)
 JONATHAN TIPTON) Viewers.
 REUBEN CHAFFIN)

(SEAL)

FRANKLIN COUNTY, STATE- OF OHIO, SS.-

Before me a Notary Public within and for said County favorably came the within named John M. Morgan and Nicholas Jenny (and made solemn oath) chain carriers, and Hugh Miller, Marker, of the within, ^{named} road survey and made solemn oath that they would faithfully and impartially perform the duties respectively assigned them in the progress of said work.

Witness my hand and seal of office this 2nd day of May A.D. 1860.

W.W. POLLARD, D.S.
 Notary P.F.C.O.

(Seal)

And afterwards, to wit: at the June session A.D. 1860 of the County Commissioners of Franklin County, O., said reports were taken up on the first day of said session and read the first time.

And afterwards, to wit: on the Second day of said session said reports were taken up and read the second time.

And afterwards, to wit: on the third day of said session, said reports were taken up and read the third time, and the road established in accordance therewith, provided the principal petitioner pay the damages assessed by the Viewers, to-wit: to John G. Neff \$13.00, and to F. Mutter \$17.00 within 30 days from this date.

PAGE 348

AUGUST 4th, 1860. Recieved (this) of Welton Neff, Seventeen dollars in full of damages allowed me by Viewers on Neffs new road in Pleasant Township. Franklin County, Ohio. F. MUTTER.

AUGUST 4th, 1860. Received of Welton Neff Thirteen dollars in full of damages allowed me by the Viewers on said Neffs new road in Pleasant Township, Franklin County.

JOHN G. NEFF.

2850
 300
 Road Record
 8
 Pa