

050/300 ROAD RECORD 8 PAGE 410-416 1865 0010 010

Clark State Road - alteration to the road from Havens Road going northeast establishing the section of road along the east side of Rocky Fork Creek

ROW = 40'

ROAD RECORD NO. 8

ROAD RECORD NO. 8

PAGE NO. 410

HEADLY ROAD IN JEFFERSON TOWNSHIP

Be it remembered that heretofore to wit at the June Session of A. D. 1865 of the County Commissioners of Franklin County Ohio and on the first day of said Session, among other proceedings then and there had were the following William Headly and other citizens.

PETITION.

To the Hon. County Commissioners of Franklin Co.

The undersigned, your humble petitioners inhabitants and freeholders of Jefferson township of said county beg leave to show that an alteration is necessary to be made in the Granville County road which alteration should commence at the junction of the Mann and Souder road with the said Granville road in said township and run thence a southwesterly direction on the nearest and best ground over the lands of Shuah Mann Sen. Nicholas Keener and John Souder to intersect the Havens road East of Rocky Fork near the new Bridge at Reeses Mill, and again intersect the said Granville Road a little west of Said Bridge that the said Granville Road may have the benefit and use of said Bridge and we pray that said alteration may be granted April 24 1865. William Hearley Saml Keeler C. Cole Joseph Geiger W. F. Havens Reuben Neiswender Josepg Geiger Sr. D. Headley John W. Hill Jacob Smith Daniel Headley Absolom Fravil I. N. Kidd Daniel Dague

NOTICE.

Notice is hereby given that a petition will be presented to the Commissioners of Franklin County at their next session praying for an alteration to be made in the Granville Road in the Township of Jefferson in said County, to commence at the Junction of the Mann and Souder Road in the township of Jefferson in said County to commence at the Junction, with the said Granville Road and to run from thence a South Westerly direction on the nearest and best ground over land of Shuah Mann Sr. Nichloas Keener and John Souders to intersect the Havens County Road east of Rocky Fork near the new bridge at Reese's Mill and intersect the said Granville road a little west of said Bridge the said Granville road may have the benefit of said Bridge. April 14 1865

Then came William Headly and made oath that the above notice has been posted in three places in Jefferson Township in the vicinity of said proposed road alteration.

State of Ohio Franklin County S. S.

I S. W. Park being duly sworn depose and say the notice of Petition for Road of which a true copy is hereunto annex, was published for thirty days from and after to the 24th day of April 1856, the day of sale therein mentioned in the Ohio Statesman a news paper printed in said county of Franklin State of Ohio and of General circulation therein.

(Notary Seal)

S. W. Park

Sworn to before me and signed in my presence this 5th day of June 1865.

L. E. Wilson Notary Pub.

Then came William Headly and Mathias Martin and entered into bond which was approved by the Commissioners as follows to wit.

Know all men by these presents, that we William Headly & Mathias Martin are held and firmly bound unto the State Ohio for the use of Franklin County in the just and full sum of One Hundred dollars the payment of which well and truly to be made, we bind ourselves, our heirs ect. jointly and severally firmly by these presents, Witness our hands and seals this sixth day of June A. D. 1865.

The condition of this obligation is such that Whereas, the above bound William Headly has this day petitioned the County Commissioners of Franklin County for an alteration in the Granville Road as named in the petition to wit: Commencing at the Junction of the Mann and Souder township road with with the said Granville road in Jefferson Township and from thence a Southerly direction on the nearest and best ground over the land of Shuah Mann Sen. M. Kenner & John Souder to intersect the Havens road east of Rocky fork & as described in said petition.

Continued from preceeding page.

Now if the said Wm. Headly shall succeed in his said petition, then this obligation to be void and of no effect: otherwise to remain in full force in Law.

\*\*\*\*\*  
\* U. S. \*  
\*Re Stmp \*  
\* 50cts \*  
\*Revenue \*  
\*June6-1865  
\*\*\*\*\*

Wm. Headly  
Mathias Martin

And afterwards to wit on the 6th day of June 1865 there was issued from this office of the County Auditors the following order.

Auditors Office Franklin Co. Ohio Columbus June 6 1865

To Joseph Edgar  
Godfrey Neiswender  
Henry Alberry Viewers  
and Uriah Lathrop Surveyor

Gentlemen You have been appointed by the Commissioners of said County to view and survey and also to act as a jury in assessing damages for appropriation of land altering the following road to wit: Commencing at the junction of the Mann and Souder road with said Granville road in said township and and run from thence a Southerly direction on the nearest and best ground over lands of Shuah Mann Sen. Nicholas Keener and John Souder, to intersect the Havens Road East of Rocky Fork near the new Bridge at Reese's Mill, and again intersect the Granville road west of said bridge. You are hereby directed to meet at Reeses Mill in Jefferson Township on Saturday the 17th of June at 10 oclock A.M. or within five days thereafter, and after taking an oath or affirmation faithfully and impartially to discharge the duties of your appointments respectfully shall take to your assistance suitable persons as chain carriers, and one marker and proceed to view and survey and lay out the foregoing described road, or as near the same as your judgement a good road can be made at a reasonable ex- pence and you will also assess and determine the compensation to be paid in money for the property sought to be appropriated without deduction for any benefits to property of the owners, You are also required to make a full report of your proceedings in writing to the Commissioners on or before the first day of their next September session.

Mathias Martin Clerk to Comm-  
issioners

VIEWERS REPORT.

In the matter of the Alteration of Granville Road on the petition of Mr. Headly, Samuel Keller and others.

In pursuance of the appointment and in compliances with the order of the Commissioners of Franklin Co. Ohio to us directed in the entitled case.

We the undersigned viewers met at Reeses Mill in Jefferson Township on Saturday the 17th day of June at 10 oclock 1865, and being first duly sworn according to law did then and there proceede and make an actual view of the proposed alteration of said Granville road and herewith submit our report. We are of the opinion that the public convenience requires the alteration of said road as shown by the plat and survey of Uriah Lathrop herewith filed and to which report we hereby refer for the alteration of said road, Which in our opinion ought to make and we submit the following reasons for said alteration.

- 1st The alteration will take road on better ground than the old road.
- 2nd It avoids a very bad hill at rocky fork.
- 3rd It gives the travel on this road the full benefit of the bridge across Rocky Fork at Rees's Mill.

We are of the opinion that 40 feet in width will as well promote the public convenience as any wider road and therefore reccomend said road to be established and opened 40 feet wide.

Henry Alberry  
Joseph Edgar Viewers

VIEWERS REPORT ON DAMAGES.

The undersigned Joseph Edgar, Godfry Neiswender and Henry M. Alberry appointed viewers by given order of June 6th 1865 to view survey and assess the compensation or damages. by reason of establishing a certain alteration of a road petitioned for by Mr Headly & others as heretofore described, made the following report in regard to the award of Compensation or damages by them awarded in consequence of altering said road viz. To Nicholas Keener the sum of Fifty dollars, No other application for damages were filed.

The said assessment is made under the written application for compensation and damages filed with us by said party on the 17th day of June 1865

Joseph Edgar )  
Henry M. Alberry)Viewers

To the Viewers on the proposed alteration petitioned for by William Headly and others.

The undersigned a citizen of Jefferson Township Franklin County says that the alteration of said Granville road and the location thereof as prayed for in said petition will greatly damage the undersigned, because he says it will be according to the prayer of said petition, located on and will badly cut up and divide the following tract of land belonging to the undersigned viz. Being part of Lot No. 11 Tp. No. 1. Sec. No. 2. Range 16. U. S. Mil. Lands. Beginning at a stake in the division line of said lot No. 11 from which an Elm about 8 in diam, bears N. 81 E. 5 links thence west 40 poles to a post on the east bank of Rocky Fork thence up said creek with the meandering thereof to a post in the county road, thence with said road N 45 E 3 poles to a post in said road in the division line of said lot No. 11, thence with said line South 52 poles to the beginning containing four and one half acres (4½)

0650  
300  
ROAD RECORD  
8  
PAGE 410-416  
1865  
0020  
010

Continued from preceding page.

The alteration of said road and the location thereof on said land above described belonging to him, the undersigned will suffer damages to the amt of \$250.00 which sum he claims, and prays the said viewers, in case said road is established as prayed to allow him \$280.00 as and for his damages in consequence thereof.

Respectfully submitted

Nicholas Keener.

SUREVYORS REPORT.

To the Commissioners of Franklin County.


The Undersigned Uriah Lathrop in obedience to your order dated June 6th 1865 and directed to H. M. Alberry Joseph Edgar & Neiswender viewers and myself as surveyor, proceeded in company with and under the direction of said viewers, having first having been sworn according to law, and taken to my assistance Nimrod Lamp and Benjamin Sequor as chainmen and Saml. Keller as marker and administered to them the proper oath, proceeded to survey and make the road as directed by said viewers, as follows to wit. Beginning at the intersection of the Granville and Mann Roads and thence S. 82 30' W. Along the center of the New Albany road 73 poles to a White Oak stump, thence S. 82 W. 31.60 poles to a stake, thence leaving the old road S. 19 1/2 W 22 poles to a stump: thence S. 36 W. 37 p. to a Stake, thence S. 41. W. 16 poles, thence S. 54 1/2 W. 19 poles to the center of the Havens Road 5 poles east of the New Bridge; thence N. 78 W. 17 1/2 poles to the center of the Granville Road, west of Reeses Mill as is represented by the annexed plat, the line shaded Yellow represents traveled route of the New Albany road the line shaded red represents the proposed alteration of the same.

As will more fully appear by reference to the plat and field notes attached, and hereby made a part of this reports; and I hereby certify that said plat is a correct representation of said road from actual survey made on the ground on the 17th day of June 1865.

Respectfully Submitted

Uriah Lathrop Surveyor

PLAT.

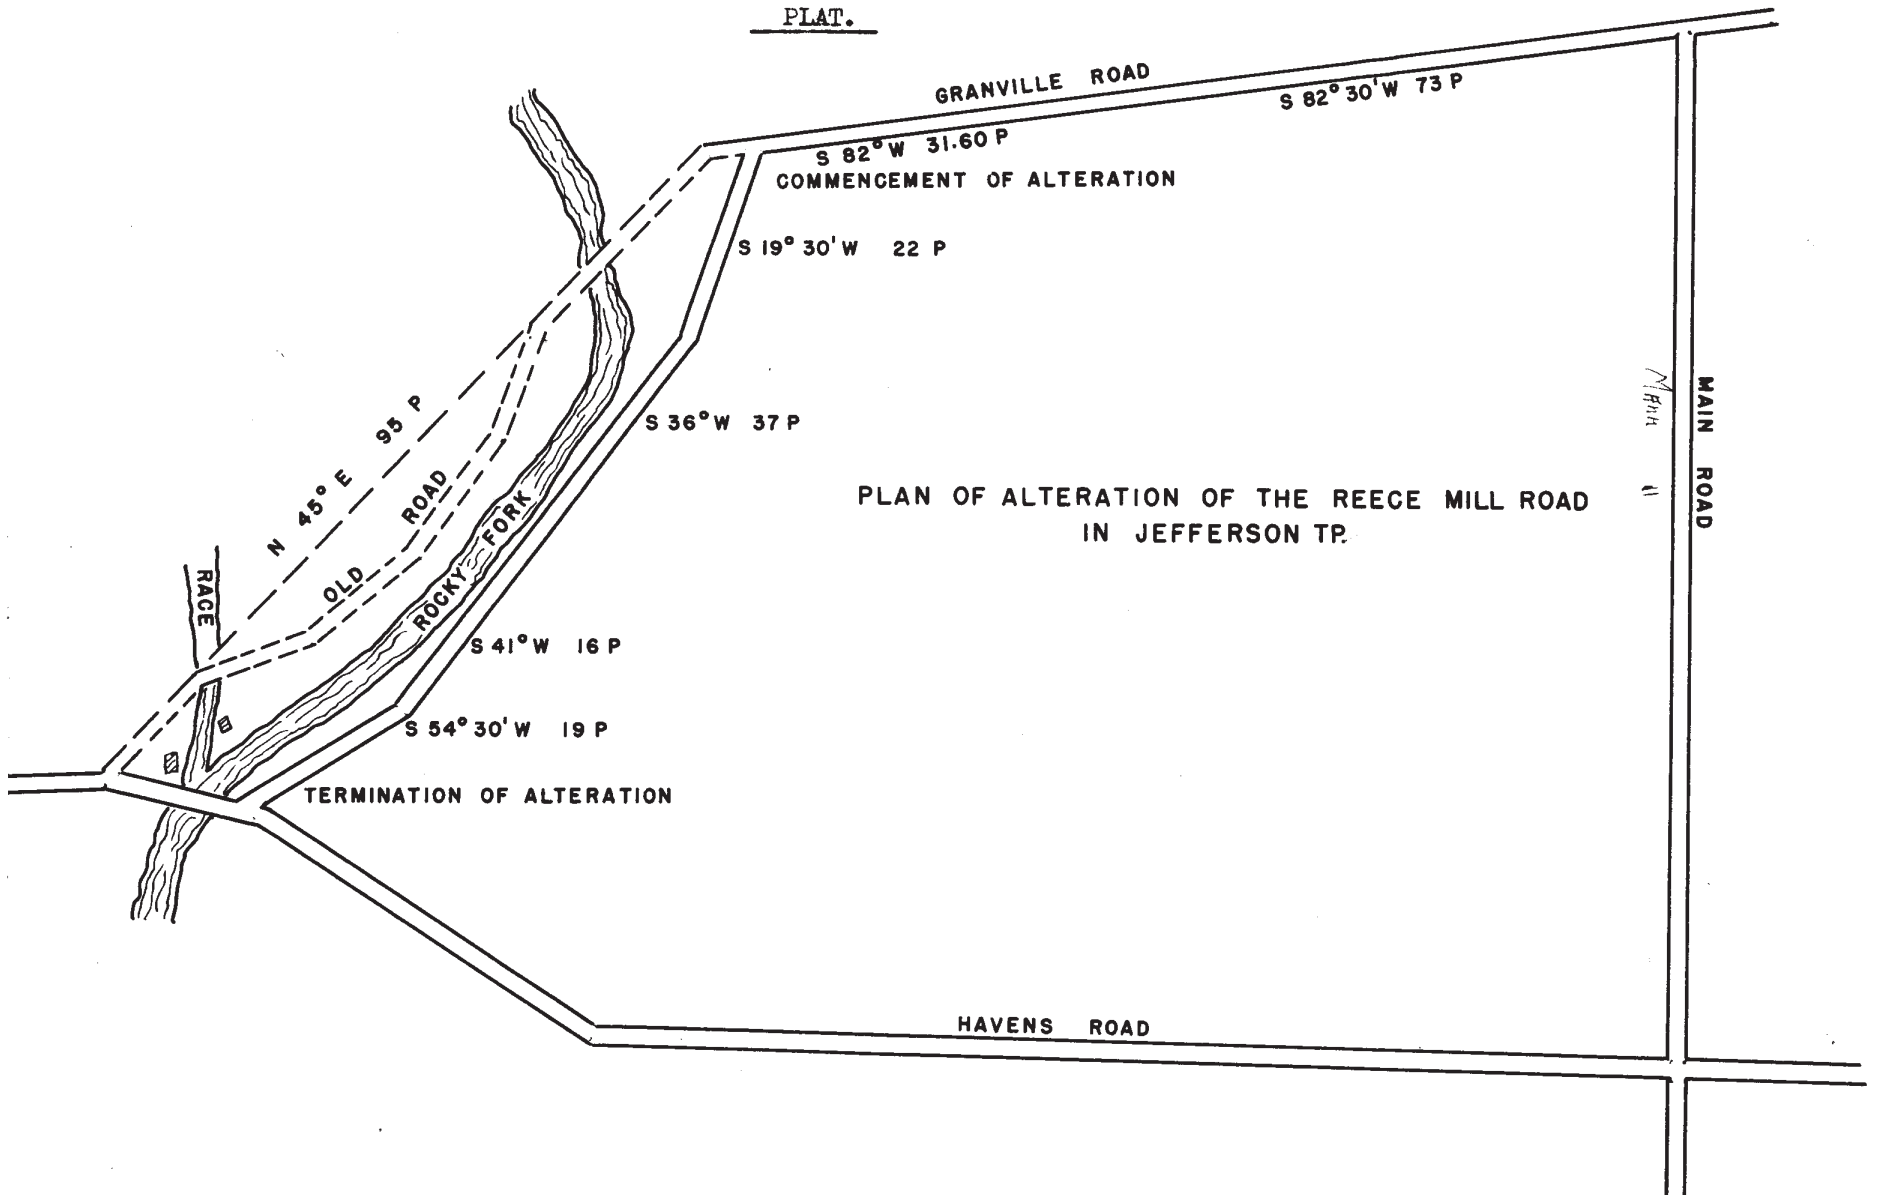

PLAN OF ALTERATION OF THE REECE MILL ROAD IN JEFFERSON TR.

And afterwards to wit on the first day of the September Session A. D. 1865 being the 4th day of said Month the report of the viewers report of said road were taken up and publicly read the first time

And afterwards to wit on the second day of said session being the 5th day of said month A. D. 1865 said reports were taken up and read the second time publicly

And afterwards to wit. on the third day of said session being the 6th day of said month said reports were publicly read the third time, and the said viewers having filed a separate report in writing according the payment of Fifty dollars to Nicholas Kenner as compensation for damages. It was ordered that said road be established according to the plat and survey 40 feet in width and that the Auditor draw his order on the County Treasury in favor of Nicholas Keener for the sum of Fifty dollars.

Trustees ordered to open said road by an order issued Sept. 7th A. D. 1865.

0650 300 ROAD RECORD 8 PAGE 410-416 1865 0030 010