

ROAD RECORD NO.9

ROAD RECORD NO.9

PAGE NO.II

H.T.CHITTENDEN'S ALTERATION OF THE DOYLE ROAD.

ROAD NOTICE.

A PETITION will be presented to the Commissioners of Franklin County, Ohio at their regular meeting, to be held on the first Monday of June next for the alteration and change of the location of a part of a County Road leading from the South line of Clinton township northerly through the lands of H.T.Chittenden, Wm. and A.E.Dennison, Wm.Neil, Samuel Doyle and others, to the North line of said Doyle's land so that said road shall be eighty(80)feet in width from said Chittenden's south line, Northwardly, throughout its whole length and shall be in a straight line parralel with Section line of said lands throughout said whole distance; and for the vacation of so much of said road as now established as lies North of said Chittenden's North line.

April, 30, 1868

Petitioners.

PETITION.

Page II

TO THE HONORABLE. THE BOARD OF COMMISSIONERS OF THE COUNTY OF FRANKLIN AND STATE OF OHIO:

Your petitioners, freeholders of said County and residents in the vicinity of the road hereinafter proposed to be altered do hereby petition your Honorable body to alter the County Road heretofore by you laid out known as Summit Street leading from the South line of Clinton Township to Worthington through the lands of H.T.Chittenden, Wm. & A.E.Dennison, William Neil, Samuel Doyle and others to the North line of said Doyle so that said Road shall be eighty(80)feet in width from said Chittenden's south line northwardly throughout its whole length, and shall be on a straight line parallel with the Section line of said land throughout said whole distance and we do petition you to vacate so much of said road as now established as lies between said Chittenden's North line and said Doyle's said North line.

Page I2

H.T.Chittenden, Justin Morrison, John Short, James A.Wilcox,

Wm. Dennison, P.W.Huntington, R.E.Neil, W.G.Deshler,

Samuel Doyle, Walstein Failing, Wm. Neil, J.F.Bartlett, John G.Deshler, B.V.Smith.

BOND.

KNOW ALL MEN BY THESE PRESENTS.

That we, Henry T.Chittenden and John Miller are held and jointly bound unto the State of Ohio, for the use of Franklin County in the just and full sum of One hundred Dollars, the payment of which, well and truly to be made, we bind ourselves, ou heirs etc etc, and severally, firmly by these presents.

Witness our hands and seals this 7th day of June, A.D. 1869.

THE CONDITIONS OF THIS OBLIGATION IS SUCH, That Whereas, the above bound H.T.Chittenden has this day petitioned the County Commissioners of Franklin County for a change of location of a road in Clinton Township, commonly known as Summit Avenue so that such road shall be in a straight line from Henry T.Chittenden's south line to Samuel Doyle's North line and shall be 80 feet in width throughout said distance on a line parallel with the Section line, and for the vacation of the road as now established.

Now, if the said H.T.Chittenden shall succeed in his said petition, then this obligation to be void and of no effect; otherwise to remain in full force in law.

***** * 25 cent * * Stamp * *****

H.T.Chittenden (SEAL) John Miller (SEAL)

VIEWERS AND SURVEYOR APPOINTED.

BE IT KNOWN, That on this 9th day of June, A.D. 1869, the Commissioners of Franklin County, Ohio, appointed Jacob Slyh, Joseph Garretts & C.W.Hess, Viewers and W.P.Brown Surveyor to View and Survey said Alteration in accordance with the petition, and that said Viewers and Surveyor meet at G.S.Demings in North Columbus in Franklin County, Ohio on Thursday June 24th at 10 o'clock A.M., and make their report in writing in accordance with the law in such case made and provided.

Page I3

VIEWERS REPORT.

TO THE BOARD OF COMMISSIONERS OF FRANKLIN COUNTY, OHIO:

The undersigned Jacob Slyh, Joseph Garretts and C.W.Hess appointed Viewers by your order of June 24th 1869 to view, survey and assess the Compensation or damages by reason of Altering a certain County Road, to-wit:

Commencing at the center of Montgomery Street, it being the south line of Clinton Township. Thence running in a Northerly direction to a County road known as the Mock Road. Also the south line of Alex Shattuck's land, make the following separate report in regard to the award of compensation or damages by them awarded in consequence of opening said road, to-wit: There being no claims presented to us for damages we assess none. We favor the proposed alteration and think it of great advantage to the above described road. We think said alteration should not be less than sixty feet wide, as more width would be preferable.

And we also assess and determine that the lands and premises from which such appropriation will be taken will not be rendered less valuable by the opening and construction of said road.

C.W.Hess
Joseph Garretts
Jacob Slyh

FEEES.

Jacob Slyh	I day,	\$ 1.50
C.W.Hess	I "	1.50
Joseph Garretts	I "	1.50
G.S.Deming	I "	.75
Wm.Deming	I "	.75
Josiah Kinnear	5 "	10.00

SURVEYOR'S REPORT.

TO THE BOARD OF COMMISSIONERS OF FRANKLIN COUNTY, OHIO:

The undersigned Josiah Kinnear in obedience to your order dated June 24th 1869 and directed to Jacob Slyh, C.W.Hess and Joseph Garrett Viewers, and myself as Surveyor, proceeded in company with and under the direction of said Viewers, having first been sworn according to law and taking to my assistance G.S. Deming and Wm.Deming as Chainmen, and _____ as Marker and administered to them the proper oath, proceeded to survey and mark the road as directed by said Viewers, as follows; to-wit:

Beginning at the center of Montgomery Street the south line of Clinton Township. Thence running N 1° 30' E 116 poles to a stake in Chittenden's south line of land the point from which the proposed change is made. Thence across said Chittenden's land N 1° 30' E 70.40 poles to a stake in Dennison's South line of land. Thence N 1° 30' E 68.20 poles to a stake in H.M.Neil's South line. Thence across said Neil's land N 1° 30' E 284.20 poles to Samuel Doyle's south line of land. Thence across said Doyle's land N 1° 30' E 80.20 poles to the center of the County road known as the Mock Road the entire distance being 619 Poles. So will more fully appear by reference to the plat and field notes hereto attached and hereby made a part of this report; and I hereby certify that said plat is a correct representation of said road from actual survey made on the ground on the 24th day of June 1869.

Respectfully Submitted,
Josiah Kinnear Surveyor.

(SEE PLAT AT END OF RECORD)

And afterwards, to-wit: At the September, A.D. 1869 of the County Commissioners of Franklin County, Ohio, said reports were taken up on the first day of the session and read the first time.


And afterwards, to-wit: On the second day of said Session said reports were taken up and read the second time.

And afterwards, to-wit: The third day of said Session the said reports were taken up and read the Third time and ordered to be established, and the Auditor is hereby Ordered to notify the Trustees to open said road in accordance with law in such case made and provided. Said road to be opened sixty feet wide.

S.E.Kile Auditor and Clerk to
Board of Commissioners.

SEE PLAT ON NEXT PAGE.

PLAT OF ALTERATION OF ROAD.

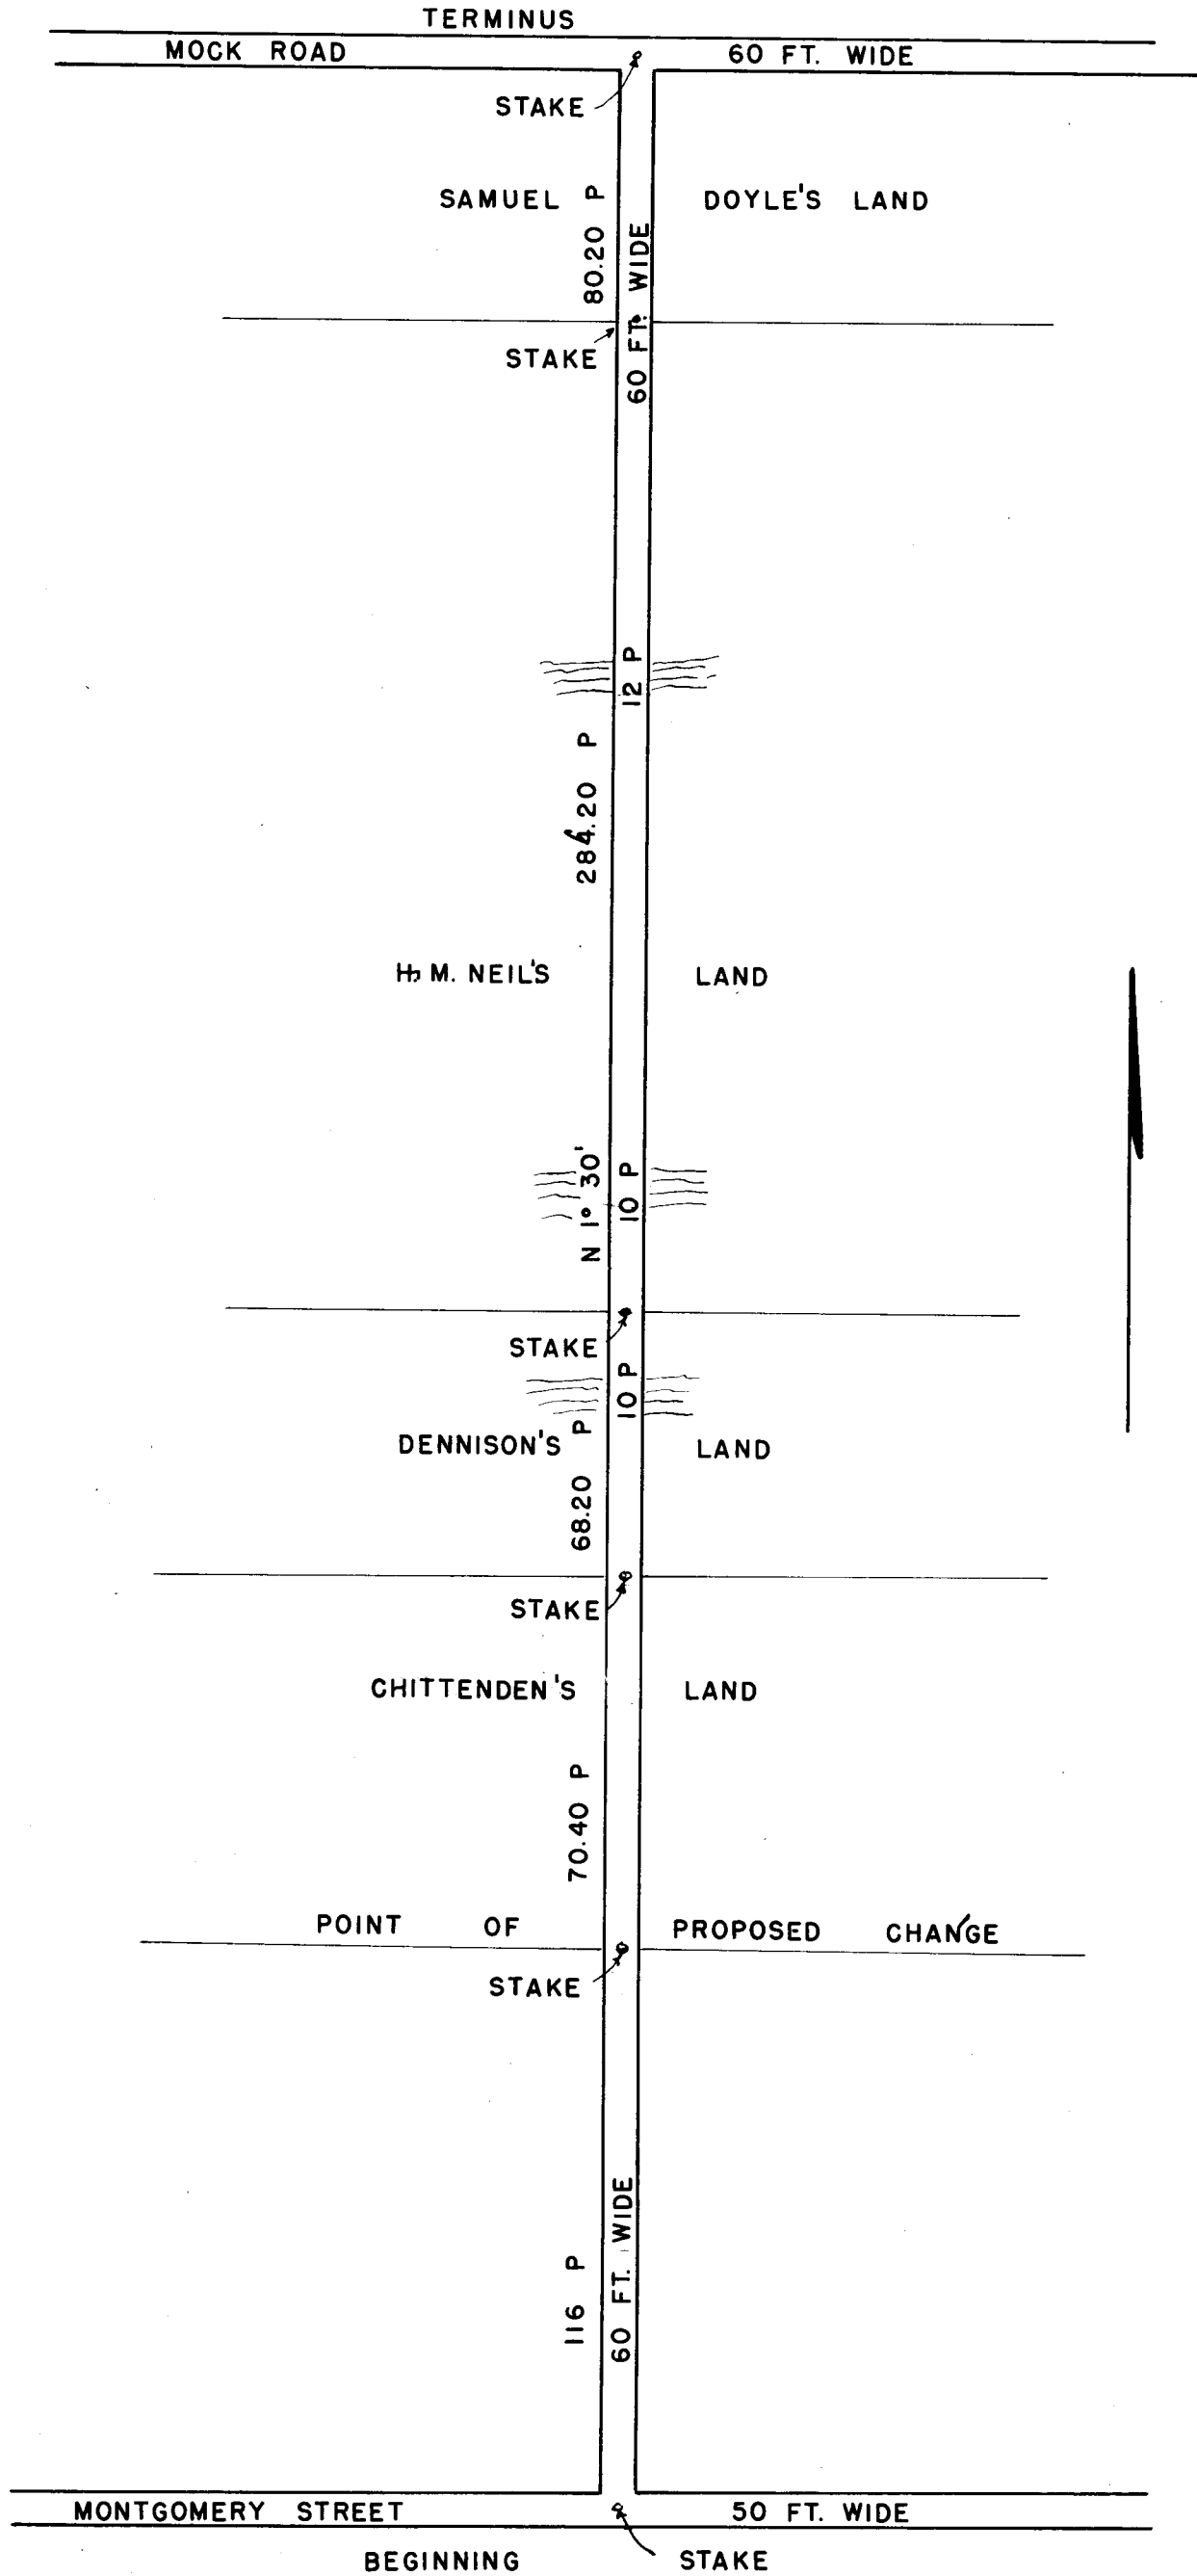

I HEREBY CERTIFY the above plat to be correct from actual survey made by me of the Doyle road on Summit Street in Clinton Tp. Franklin Co. O. on the 24th day of June, A.D. 1869,

Josiah Kinnear Surveyor.