

ROAD RECORD NO.9

ROAD RECORD NO.9

PAGE NO.23

FRANKLIN AND DELAWARE COUNTY LINE ROAD.

\*\*\*\*\*

ROAD NOTICE.

NOTICE IS HEREBY GIVEN, That a petition will be presented to the Commissioners of Franklin County, Ohio, at their next regular session, to be held on the first Monday of March, A.D. 1869, praying for the establishment of a County Road along the following described route in said County, to-wit: Commencing at a point on the road leading from Delaware to Columbus (sometimes called and known as the Sandusky road Columbus Turnpike) where the County line between Franklin and Delaware Counties crosses said road. Thence East along the said County line between the Counties of Delaware and Franklin to the Cleveland; Columbus, Cincinnati and Indianapolis railroad; thence in a southeasterly direction to the Orange road sometimes called the State road.

Nathan Wilson, and others.

And afterwards, to-wit; on the 1st day of March 1869, the Commissioners being in regular session, Nathan Wilson and others presented the following,-

PETITION

TO THE HON. BOARD OF COMMISSIONERS OF FRANKLIN COUNTY, OHIO:

Your petitioners, residence freeholders of said County (residing in the vicinity of said proposed road) respectfully represent that the public convenience require the location of a County road along the following described route, to-wit:-

Commencing at a point on the road leading from Delaware to Columbus (sometimes known as the Sandusky and Columbus Turnpike) where the County line between Franklin and Delaware crosses said road. Thence east along said County line between said Counties of Franklin and Delaware to Cleveland, Columbus, Cincinnati and Indianapolis Rail Road. Thence in a Southeasterly direction to the Orange road sometimes called the State Road.

Your petitioners therefore ask that such proceedings may be had to establish such road as may be provided for by law.

page 24

H. W. Johnson, C. A. Redding, S. Timmons, C. N. Aiken, H. C. Johnson, D. T. Thompson, J. S. Saunders, George Davis, "January 25th. 1869" Dewitt C. Lazell, Martin Ruane, Ozem Gardner, L. H. Gardner, J. Totter, S. W. Gardner, C. E. Bun, S. Wilson, R. Comstock, George Lewis, Jr., Lewis Johnson, E. T. Sharp.

\*\*\*\*\*

BOND.

KNOW ALL MEN BY THESE PRESENTS.

That we; Gilbert Ganong and S. M. Smith are held and firmly bound unto the State of Ohio, for the use of Franklin County in the just and full sum of Fifty Dollars, the payment of which, well and truly to be made, we bind ourselves, our heirs etc etc, jointly and severally by these presents.

Witness our hands and seals this 2nd day of March, A.D. 1869.

THE CONDITION OF THE ABOVE OBLIGATION IS SUCH, That Whereas the above bound Gilbert Ganong has this day petitioned the County Commissioners of Franklin County for the location of a County road, commencing at a point on the road leading from Delaware to Columbus (sometimes known as the Sandusky and Columbus Turnpike Company) where the line between the Counties of Delaware and Franklin crosses said road; thence east along said County line between the Counties of Delaware and Franklin to the Cleveland, Columbus and Cincinnati Rail Road.

Now, if the said Gilbert Ganong shall succeed in his said petition, then this obligation to be void and of no effect; otherwise to be and remain in full force in law.

G. Ganong (SEAL)  
S. M. Smith (SEAL)

AND BE IT REMEMBERED, That on the 2nd day of March 1869, it being the second day of their regular session, the Commissioners of Franklin County, Ohio, on consideration of the foregoing facts. And in compliance with law, appointed George Deming and James H. Hess Viewers, and Josiah Kinnear Surveyor of said proposed route, and that the Auditor notify them to meet at the House of G. Ganong in the County of Delaware on Thursday March 25th 1869, and proceed to fulfill the demands of their appointments and report on or before the first Monday of June next.

\*\*\*\*\*


VIEWERS REPORT.

TO THE BOARD OF COMMISSIONERS OF FRANKLIN COUNTY, OHIO:

The undersigned James H. Hess, G. S. Deming of Clinton Township, appointed Viewers by your order of March 2nd. 1869, to view, survey and assess the compensation or damages by reason of establishing a County



PLAT OF GANANG ROAD  
SCALE 20 P ONE INCH

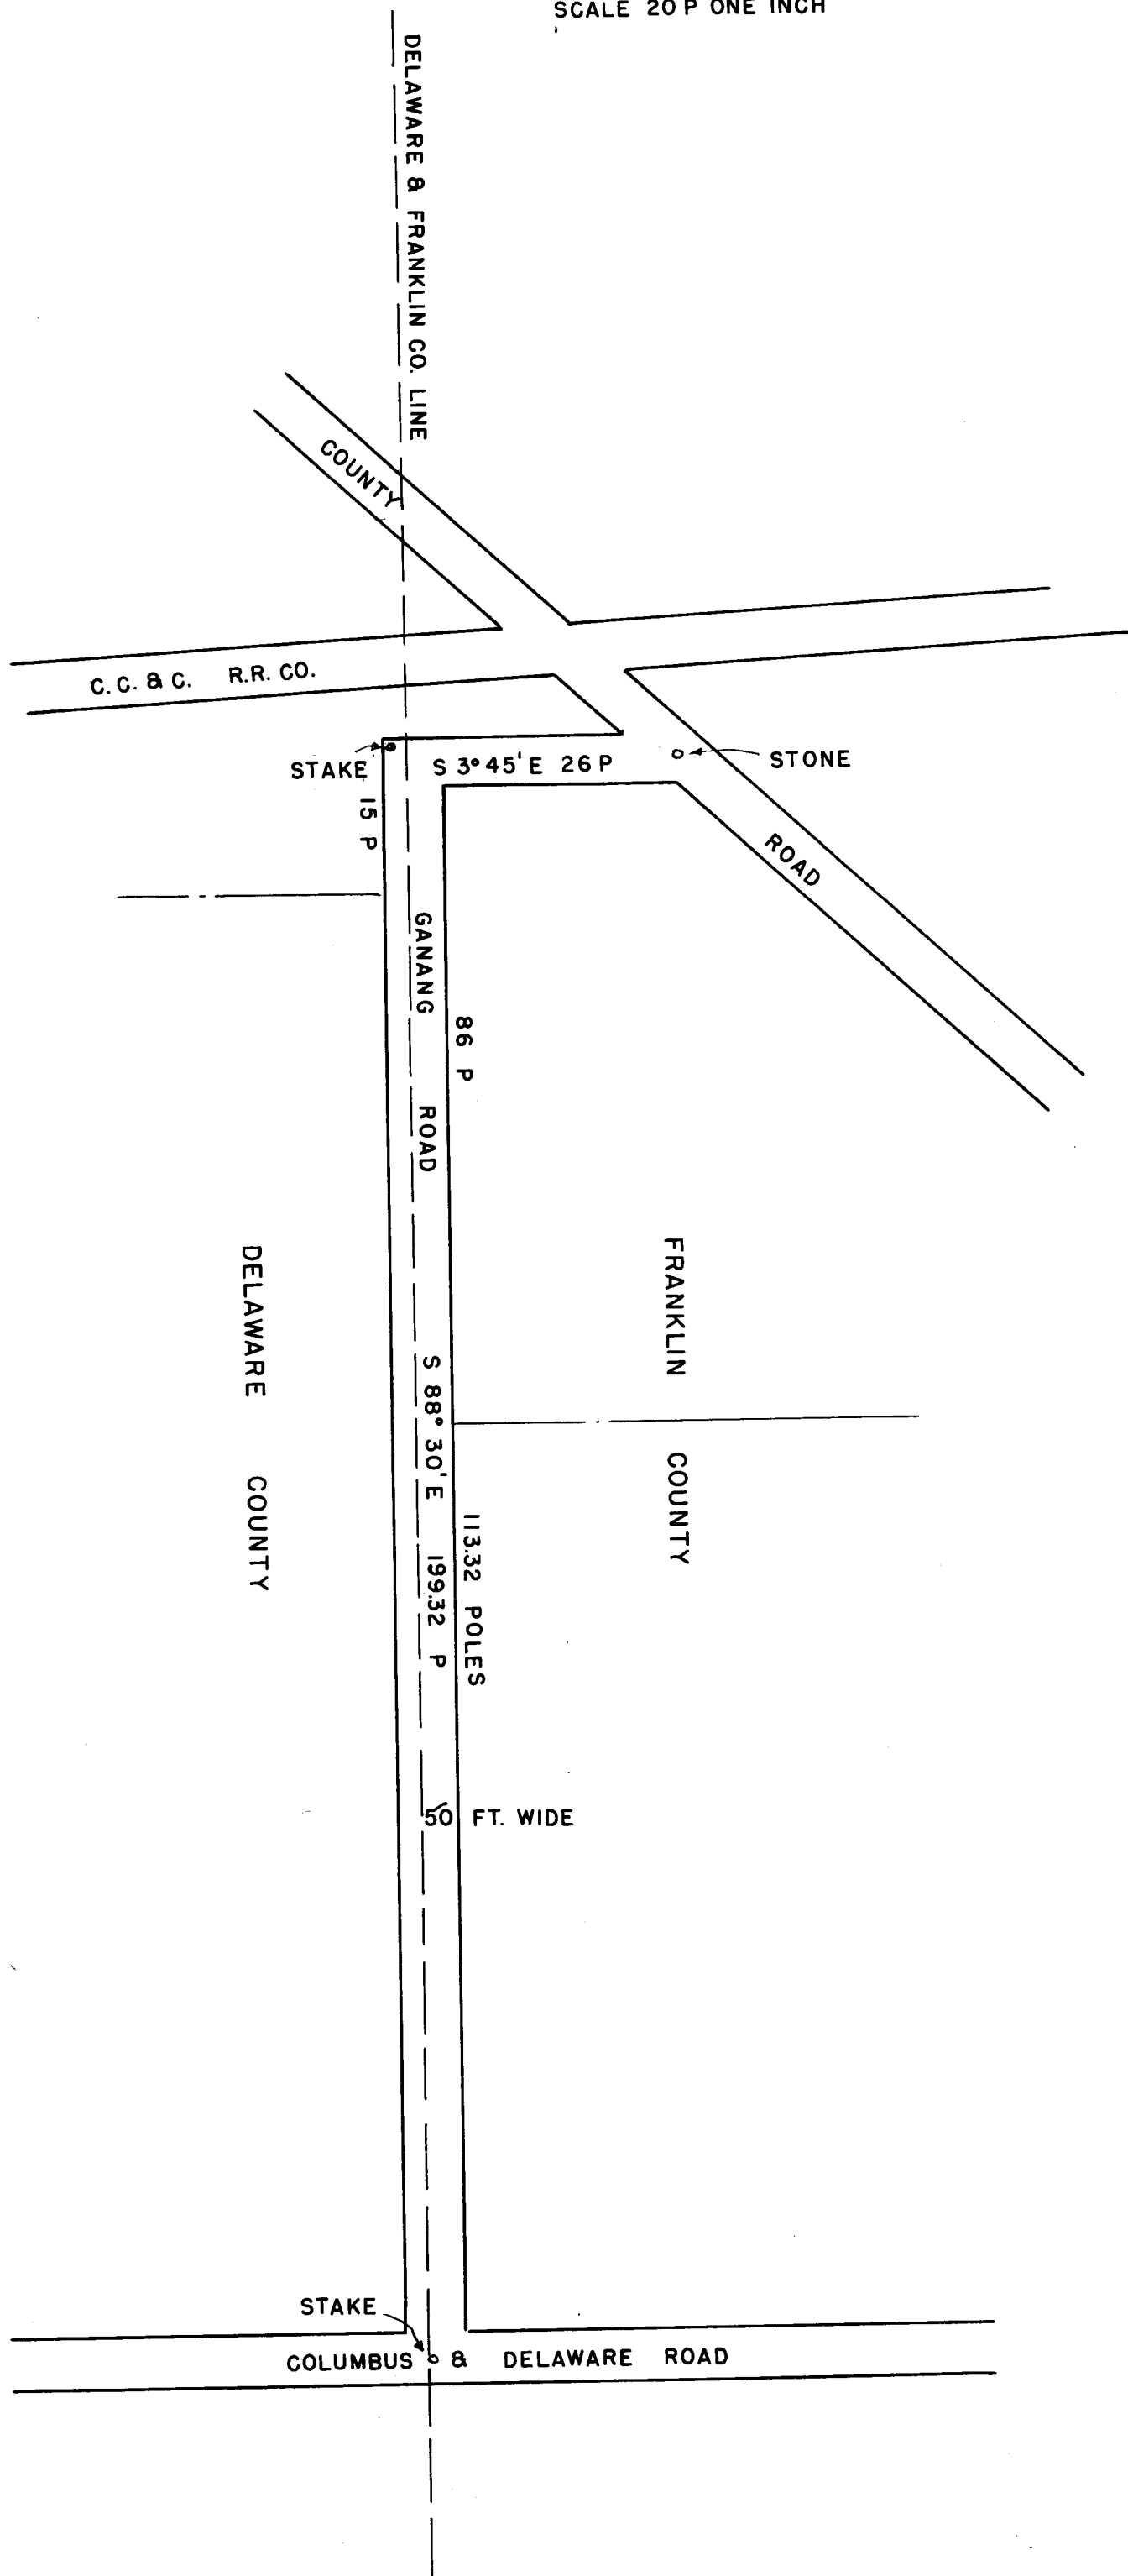

Road, to-wit: Commencing at the point of intersection of the Columbus and Delaware Road with the Delaware and Franklin County line. Thence with said line S 88° 30' E 199.32 Tp S 3° 45' E 26 poles to a line in a County road near the C.C. and C.R.R. Culvert make the following separate report in regard to the award of compensation or damages by them awarded in consequence of opening said road, to-wit: To A.H. Carter, the sum of Eighty (80\$) Dollars and to Ozem Gardner the sum of Seventy Five (75\$) Dollars. The foregoing amounts the undersigned assess and determine to be the compensation to be paid in money for the property of the several persons, which is sought to be appropriated, without deduction for benefit to any property of the said Viewers, and they also assess and determine that the lands and premises from which such appropriation will be taken will not be rendered less valuable by the opening and construction of said road. The said assessments are made under the written application for compensation and damages filed with us by said parties on the 25th day of March 1869, which are hereto attached with their proof of notice, under which the same were filed. We further state that we have located said road fifty feet wide.

James H. Hess )  
Geo. S. Demming ) VIEWERS.

Viewers ( James H. Hess 2 days.  
          ( G. S. Demming 2 days  
  
Marker James Hess 1 day  
Chain Carrier G. S. Demming 1 day  
  
Surveyor Josiah Kinnear 6 days

\*\*\*\*\*

SURVEYOR'S REPORT.

SURVEYOR'S OFFICE, FRANKLIN CO.  
COLUMBUS, May 20th. 1869.

TO THE BOARD OF COMMISSIONERS OF FRANKLIN COUNTY, OHIO:

The undersigned, Josiah Kinnear in obedience to your order dated March 2nd 1869, and directed to James Hess and G. S. Deming of Franklin County and C. W. Smith and W. T. James of Delaware Co. as Viewers and myself as Surveyor proceeded in Company with and under the direction of said Viewers taking to my assistance G. S. Deming & M. T. James as Chain Carriers and James Hess and C. W. Smith as Markers and Administered to them the proper oath, I proceeded to survey and mark the road as directed by said Viewers, as follows, to-wit; Beginning in the center of the Columbus and Delaware Road at the point of intersection of said road with the Delaware and Franklin Co. line. Thence with said County line S 88° 30' E 199.32 poles to a stake west of the west line of the C. C. and C. Rail Road. Thence parallel with said Rail Road to a stone in the County Road S 3° 45' E 20 P., terminus of said road. Reference to the plat will more fully show and at large appear.

J. Kinnear Surveyor.

C. W. Smith )  
James Hess ) Marker  
  
G. S. Deming )  
M. T. James ) Chain Carriers.

(SEE PLAT AT END OF RECORD)

Page 27

AND BE IT REMEMBERED, That on the 7th day of June A. D. 1869, it being the first day of their regular session, the Commissioners read the foregoing Viewers and Surveyor's Report for the first time.

And afterwards, to-wit; One the 8th day of June 1869, it being the second day of their regular session the said reports were taken up and read the second time.

AND BE IT REMEMBERED; That on the 9th day of June, A. D. 1869 it being the 3rd day of their regular session, the Commissioners of Franklin having read the said reports the third time, and being satisfied that the laws have been complied with in all reports, ordered said road established on condition that the petitioners pay Eighty Dollars to A. H. Carter, as damages so assessed by the Viewers, within thirty days date thereby from date hereof.

Samuel E. Kile  
Clerk to Commissioners and Auditor.

ROAD RECORD NO. 9

ROAD RECORD NO. 9

PAGE NO. 27

SAMUEL PAULUS ALTERATION

NOTICE FOR A CHANGE OF ROAD.

NOTICE IS HEREBY GIVEN, That there will be a petition before the Commissioners of the County of Franklin, Ohio, for a change of the location of that part of the Scioto River Road lying between the town of Dublin and the South Boundary line of Charles Mitchell's farm.

Samuel Paulus

\*\*\*\*\*