

ROAD RECORD NO.9

ROAD RECORD NO.9

PAGE NO.59

B.DAUGHERTY AND OTHERS.ALTERATION.

( COUNTY ROAD LAID ON PETITION OF J. KELLAR ET AL 1838)

\*\*\*\*\*

ROAD NOTICE.

THE PUBLIC ARE HEREBY notified that on the first Monday of December,A.D.1869,a petition will be presented to the County Com's.of the County of Franklin,State of Ohio. The objects and ways of which is that the following described County Road,may be altered in this respect,to-wit: That the said County Road herein-after described may be changed in width from sixty feet(60)(which is now the width)to forty(40)feet,by reducing the width of said road ten feet on each side thereof. The description of the above mentioned road sought to be altered is as follows: Commencing near J.Keller's Stable,in Norwich Tp. Thence east to the line between E.Keller and J.Zimmer's. Thence south with said line to the Township line,between Norwich,Prairie & Franklin Townships; thence east with said line to the mouth of the lane near T.Webbs; thence to intersect the County road leading from Worthington to Georgesville,said road is three miles & three hundred and fourteen poles in length,(314)and was first laid out on petition of J.Keller and others in June 1838 and the proceedings are recorded in Road Record No.7 page 169 said petition above referred to is signed by Benjamin Daugherty et al residents and land owners on the line of said road so sought to be altered.

October,8th.1869

James Daugherty and others, Petitioners.

\*\*\*\*\*

Page 60

PETITION.

TO THE HONORABLE BOARD OF COMMISSIONERS,FRANKLIN COUNTY:

Your petitioners whose names are here to subscribed represent to your Honorable body of Commissioners that are land holders whose lands are situated on the County Road here-in-after described and which they by this petition seek to have altered.

Your petitioners further represent that they are desirous of having the following described County road altered and changed in this particular,to-wit: To change the width of the same from sixty(60)feet (which is now the width)to forty(40)feet the decription of the above mentioned road is as follows: Commencing near J.Keller's Stable in Norwich Tp. Thence east to the line between E.Keller's and J.Zimmer's. Thence south with said line to the Township line,between Norwich,Prairie & Franklin Townships. Thence east with said line to the mouth of the lane near T.Webbs. Thence to intersect the County Road leading from Worthington to Georgesville. Said road is three miles and three hundred & fourteen poles(3.314 poles)in length. And was 1st laid out by petition of J.Keller and others in June 1838. And the proceedings of which are recorded in Road Record No.7,page 169 to which reference is hereby made for a more particular description.

Your petitioners pray that the said road may be reduced to the width of forty(40)feet,by taking or vacating an equal number of feet on each side thereof and your petitioners will ever pray.

B. Daugherty
M. Floodt
Joseph Keller
Jacob Keintz
Wendell Ridell

Andrew McNich
James Comley
James Wiley
Charles Grooms
H. Horst

Geo.W.Doherty
Thos.O'Harra
C. Trafzger
Jno.C.Wollard
Samuel Nicely

C. Persecker
D.M.Winegardner
Jacob Flood
M. Fladt
Adam Renner

\*\*\*\*\*

BOND.

KNOW ALL MEN BY THESE PRESENTS:

That we Benjamin Daugherty,Adam Renner,Isaac Zellers and Thomas O'Harra,are held and firmly bound unto the Commissioners of the County of Franklin,State of Ohio for the benefit of said County in the sum of Five Hundred Dollars(\$500.)to the payment of which we jointly and severally bind ourselves,our heirs and exec-utes subject to the following conditions.

THE CONDITION OF THE ABOVE OBLIGATION IS SUCH, That Whereas the above bound Benjamin Daugherty, Renner Zellers and O'Harra and others having filed with the County Commissioners of the County of Franklin praying for an alteration of a County Road in said County,described as follows,to-wit: Commencing near the Keller's stable in Norwich Township. Thence east to the line between E.Keller's and J.Zimmers. Thence south with said line tonthe Township line between Norwich,Prairie & Franklin. Thence east with said line to the mouth of the lane near T.Webbs. Thence to intersect the County road leading from Worthington to Georgesville.

Now,if the said Commissioners of the County of Franklin,shall grant the prayer of said petitioners, then this obligation to be null and void; otherwise to remain in full force and virtue in Law. To the amount of costs and expenses of the preliminary survey of said road.

Witness our hands and seals,this IIth day of September,A.D.1869

\* STAMP\*
\* \*

Benjamin Daugherty (SEAL)
Adam Renner (SEAL)
Isaac Zellers (SEAL)
Thomas O'Harra (SEAL)

Page 61


\*\*\*\*\*

SURVEYOR'S REPORT.

TO THE BOARD OF COMMISSIONERS OF FRANKLIN CO. OHIO:

The undersigned in obedience to your order dated March 1871, proceeded on the 6th day of April to survey and mark the Daugherty Road described in said order under the direction of the Viewers, therein named, and respectfully submits the following return of said survey; Beginning at a stone in Norwich Township Common Corner to John Robertson's & John Renner's land. Thence S 75° E 52 poles to a stone. Thence S 8 1/4° E 25.20 poles to a stake in the line dividing Norwich, Prairie & Franklin Townships. Thence along said line N 77° E 248 poles to a stone Common Corners to B. Daugherty's, Boosecer & Jacob Walley. Thence N 76 3/4° E 297 poles to a stake passing over a stone corner to Jacob Kunces land said stake bears from the Southeast corner of said Kunces house S. 13 3/4° W 7.28 poles. Thence 78 1/2° E 52.80 poles to a lime stone, common corner to Adam Renner's, T.H. Housisen and Mathew Floodt. Thence N 80° E. 65 poles to S. Britton's S.W. Corner of land. Thence N 64 1/2° E 488 poles with said Britton's south line to the center of the Columbus and Dublin Road.

PLAT OF DAUGHERTY ROAD NORWICH, PRAIRIE & FRANKLIN TP.

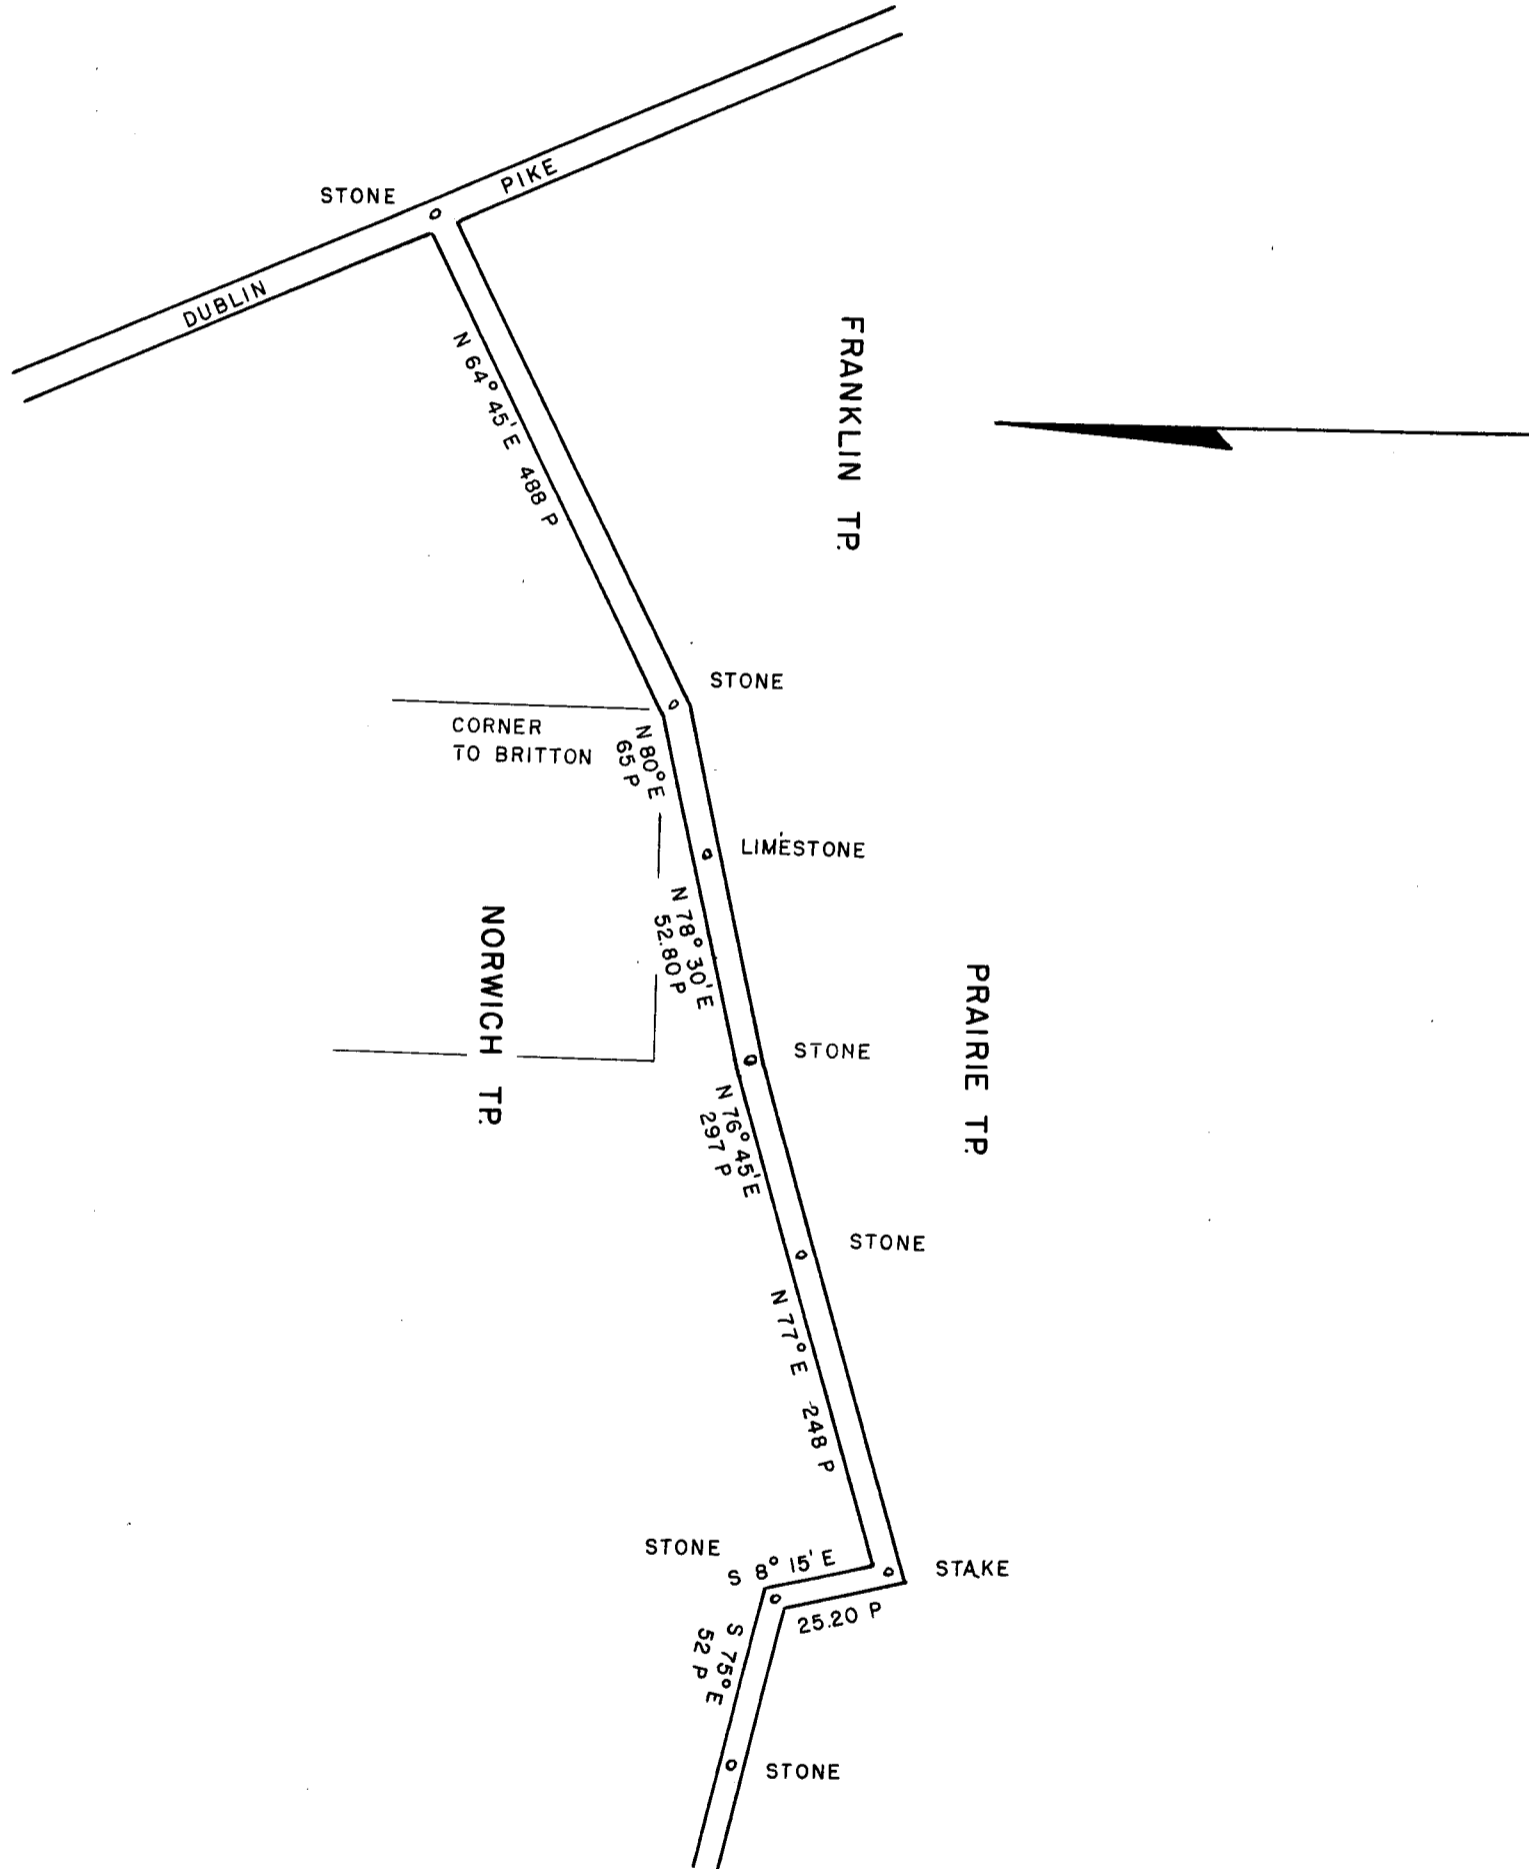

I CERTIFY the above to be a correct plat and return of the survey of the Daugherty Road named above as I verily believe.

Josiah Kinnear, Surveyor.

\*\*\*\*\*

VIEWERS REPORT.

TO THE BOARD OF COMMISSIONERS OF FRANKLIN COUNTY, OHIO:

In obedience to your order issued at your March Session, A.D. 1871, we the undersigned, Viewers, appointed under said order met with Josiah Kinnear Surveyor, at Andrew McNich on the 6th day of April, A.D. 1871. And were severally sworn to discharge, faithfully and impartially the duties required of us in said order. William Reed and William Randolph were selected as Chain Carriers, and were also duly sworn.

We then proceeded to view said proposed Daugherty road on the line described in your order and caused the same to be surveyed as prayed for in the petition or as near the same as in our opinion a good road can be made at a reasonable expense, taking into consideration the utility, convenience, and inconvenience and expense which will result to individuals, as well as the public, by the change of width of said road, as follows:

Beginning at a stone common corner to John Robertsons & John Kinnear's Lands. Thence South 75° E 52 poles to a stone corner. Thence S. 8¼° E 25.20 poles to a stake corner to Robert Horch and others. Thence 77° E 248 poles to a stone corner to B. Daugherty Booseiver & Jacob Walley. Thence N 76¾° E 297 poles to a stake passing over a stone corner to Jacob Kenitz land, said stake bears from the S.E. Corner of said Kenitz House S 13¾° W. 7.28 poles. Thence N 78½° E 52.80 poles to a lime stone corner. Common to Adam Renner & T.H. Howsend land. Thence N 80° E 65 poles to Britton's S.W. Corner of land. Thence N 64¾° E 488 poles with said Britton's South line of land; to the center of Columbus & Dublin Road. It being the terminus of said road above described.

We would respectfully report that the change ought to be made, we also determine, that the public convenience requires that such road shall be established forty feet in width. All of which is respectfully submitted.

May, 25th 1871

John Stimmel )  
J.M. Briggs ) VIEWERS.

FEES.

John Stimmel	Viewer	3 do	4.50
J.M. Briggs	"	3 "	4.50
J. Thomas	"	3 "	4.50
Wm. Read	Chainman	2 do	1.50
Wm. Randleaf	"	2 "	1.50
Josiah Kinnear	Surveyor	4 days,	\$20.00

AND BE IT REMEMBERED, That on the 5th day of June, A.D. 1871, it being the 1st day of their regular session the Commissioners of Franklin County, took up and read the foregoing Surveyor's & Viewers Report.

AND on the day following June 6th the second day of their regular Session it was taken up and read the second time.

AND BE IT REMEMBERED, That on the 7th day of June, A.D. 1871, it being the 3rd day of their Regular Session, the Commissioners of Franklin County, O., having read for the third time the Surveyor's & Viewers Report as above, and being satisfied the laws had been all complied with, it was ordered that the alteration be made, provided the petitioners pay all expenses of Viewers & Surveyor, and the same to be paid.

Within 30" days from and after passing of the order.

S.E. Kile Auditor &  
Clerk to Board.

ROAD RECORD NO. 9

ROAD RECORD NO. 9

PAGE NO. 63

JOHN CHANEY ALTERATION ROAD.

( CHANEY ROAD IN MADISON TP. )

\*\*\*\*\*

ROAD NOTICE.

NOTICE IS HEREBY GIVEN, That a petition will be presented to the Commissioners of Franklin County, in the State of Ohio, at their Regular Session to commence on the first Monday of June, A.D. 1871, to reduce the width of the County road known and described in the road Record's of said County as the John Chaney Road, from forty (40) feet to thirty (30) feet by vacating 10 feet off the north side of said road, its full length. Said Road commences at the State Road leading from Winchester to Columbus, road on the south bank of the Ohio Canal, near Rodenfels Mill (formerly Chaney's Mill) in Madison Township, in the said County, and ends near Chaney's woolen factory in said Township.

Many Petitioners.

\*\*\*\*\*

PETITION.

TO THE COMMISSIONERS OF FRANKLIN COUNTY:

The undersigned citizens and land owners in Madison Township, Franklin County, Ohio, aforesaid resid-