

ROAD RECORD NO.9

ROAD RECORD NO.9

PAGE NO.135

JAMES THOMPSON, ROAD.

Summit View Road - from Smoky Row Road to Sawmill Road

PERRY TP.

ROW = 40'

#####

ROAD NOTICE.

NOTICE IS HEREBY GIVEN, That a petition will be presented to the Commissioners of Franklin County, at their next regular session, commencing June 2<sup>nd</sup> 1873, for the location of a County Road, commencing and running as follows; to-wit: Commencing at the County Road that runs north and south on the line between Jasper Smith, on the south and Henry Newell on the north of said road; thence between Jonathan Penn on the north and Jasper Smith on the south; thence between James Richards on the south, and Flavel Moses on the north, terminating at what is known as the Powel road.

The said petitioners further ask that said road running east and west may run directly on the line between said parties and said land owners, being all on said line, that is to say, that half of said road in width comes off each side of the line.

May, 2--4 W.

Petitioners.

#####

THE STATE OF OHIO, ) Theo. T. Conklin, being duly sworn; deposes and sayeth, that the Notice of which a Franklin County, ss.) true copy is hereunto attached, was published in four consecutive numbers of the Columbus Gazette, the first publication therein being May 2<sup>nd</sup> A.D. 1873, and that the said Columbus Gazette is a newspaper published weekly; printed and in general circulation in said County of Franklin, State of Ohio.

Theo. T. Conklin

Sworn to and subscribed before me, this 30th day of May, 1873. As Witness my Hand and Seal of Office.

Printers Fees. 3.00  
This Affidavit .40  
\$ 3.40

John M. Pugh,  
Probate Judge.

#####

PETITION.

TO THE HON. THE BOARD OF COMMISSIONERS OF FRANKLIN COUNTY, OHIO:

Your petitioners resident freeholders of said County respectfully represent that the public convenience requires the location of a County road, commencing and running as follows, to-wit: Commencing at

the County Road that runs north and south on the line between Jasper Smith, on the south, and Henry Newell on the north of said road; thence between Jonathan Penn on the north and Jasper Smith on the south; thence between James Richards on the south, and Flavel Moses on the north, terminating at what is known as the Powel road.

The said petitioners further ask that said road running east and west may run directly on the line between said parties and said land owners, being all on said line, that is to say, that half of said road in width comes off each side of the line.

(signed ) James Thompson and others.

#####

BOND.

KNOW ALL MEN BY THESE PRESENTS:

THAT WE, James Thompson, William C. Billingsley, are held and firmly bound unto the State of Ohio, for the use of Franklin County, in the just and full sum of One Hundred Dollars, the payment of which, well and truly to be made, we bind ourselves, our heirs, etc etc jointly and severally, firmly, by these presents.

Witness our hands and seals, this 2<sup>nd</sup> day of June, A.D. 1873.

THE CONDITION OF THIS OBLIGATION IS SUCH, That Whereas the above bound James Thompson has this day petitioned the County Commissioners of Franklin County for commencing at the County Road that runs north & south on the section line, & thence running east on the line between Jasper Smith, on the south, & Henry Newell on the north of said road; thence between Jonathan Penn on the north & Jasper Smith on the south; thence between James Richards on the south & Flavel Moses on the north, terminating at what is known as the Powel road.

Now, if the said James Thompson shall succeed in his said petition, then this obligation to be void and of no effect; otherwise to remain in full force in Law.

James Thompson (SEAL)  
Wm. C. Billingsley (SEAL)

#####

SURVEYOR AND VIEWERS APPOINTED.

REGULAR SESSION OF COUNTY COMMISSIONERS..  
June, 4<sup>th</sup> 1873.

The following Viewers were appointed; J.R. Marshall, Jos. Davis Sen. Alexander Shepard. Josiah Kinnear, Surveyor. To meet at the residence of James Thompson's on Tuesday, August 20<sup>th</sup> 1873.

#####

VIEWERS REPORT.

TO THE BOARD OF COMMISSIONERS OF FRANKLIN COUNTY, OHIO:

In obedience to your order, issued at your June session, A.D. 1873, we, the undersigned, Viewers, appointed under said order, met with Josiah Kinnear, Surveyor, at J. Thompson's on August, 25<sup>th</sup> and were severally sworn to discharge, faithfully and impartially, the duties required of us in said order.

W.H. Billingsley and Joseph Davis were selected by us as chain carriers and Samuel Kinnear as a Marker, who were also duly sworn.

We then proceeded to view said proposed County road on the line described in your order, and caused the same to be surveyed, "as prayed for in the petition, or as near the same as in our opinion a good road can be made at a reasonable expense, taking into consideration the utility, convenience, and inconvenience and expense which will result to individuals as well as the public," by the establishment of said road, as follows:

Beginning at a stake in the Center of the Powell road on the line common to F. Moses and J. Richards; thence on said line N 87 1/2 W. 321 poles to a stake in the Section line road. The above described road is on the line common to the lands of F. Moses, J. Richards, J. Penn, J. Smith and C.H. Nowell, it being an original lot line in the subdivision of lands of Perry Township.

We would respectfully report that the said proposed road ought to be established for the following reasons: The public convenience required the opening of said road from the fact that it lessens the travel to a part of the Community more than four Miles distance in traversing the neighborhood.

We have also determined that the public convenience that such County Road shall be established forty feet in width.

All of which is respectfully submitted,  
August, 25<sup>th</sup>. 1873 )

J.R. Marshall, )  
A. Shepard, ) VIEWERS.  
Joseph Davis. )

#####

FEES.

J.R. Marshall	Viewer,	3 days,	\$ 4.50	###	W.H. Billingsley,	Chainman,	1 day,	\$ 1.00
Alex. Shepard	"	3 "	\$ 4.50	###	Joseph Davis,	"	1 "	\$ 1.00
Joseph Davis	"	3 "	\$ 4.50	###	S. Kinnear,	Marker,	1 "	\$ 1.00

Josiah Kinnear, Surveyor, 2 days, \$ 10.00

#####


SURVEYOR'S REPORT.

TO THE BOARD OF COMMISSIONERS OF FRANKLIN COUNTY, OHIO:

The undersigned, in obedience to your order, dated June 1873, proceeded on the 25<sup>th</sup> day of August to survey and mark the County road described in said order, under the direction of the Viewers therein named, and respectfully submits the following return of said survey:

#####

# PLAT OF COUNTY ROAD #

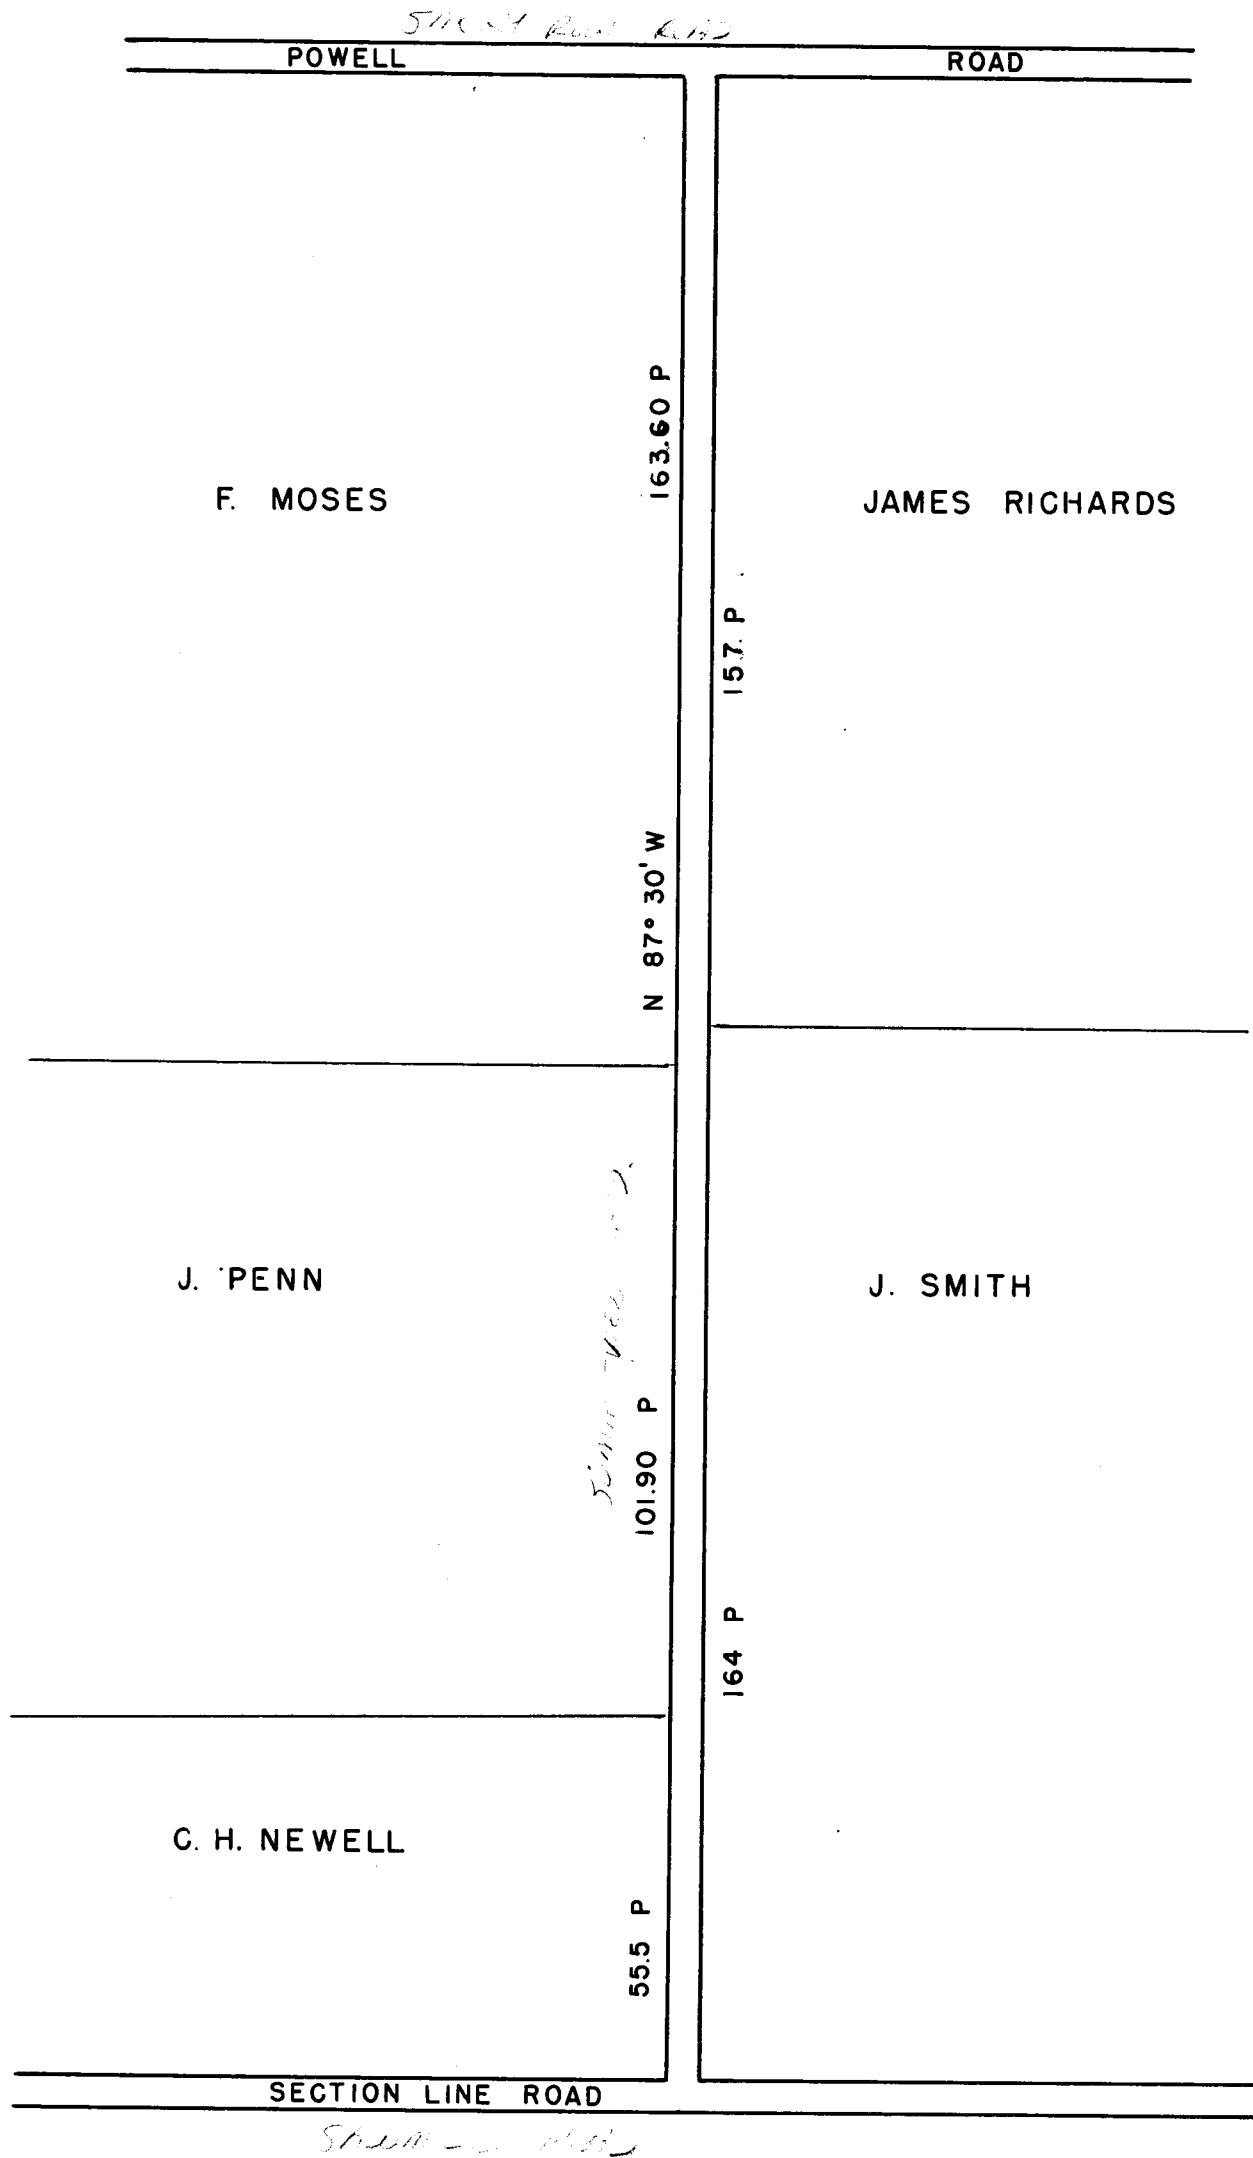

I CERTIFY that the above is a correct plat and return of the Survey of the County Road named above.

Josiah Kinnear, Surveyor, of said Road.

#####

SEPARATE REPORT OF VIEWERS.

TO THE BOARD OF COMMISSIONERS OF FRANKLIN COUNTY, OHIO:

The undersigned Viewers, of the County Road petitioned for by James Thompson and others, make the following separate report of the compensation and damages assessed and awarded by them to persons entitled thereto. The parties named below have filed their written applications for the said allowances, according to law, and the same are hereto appended and returned with this report.

Compensation for Land taken for said road has been awarded in the following sums:

TO F. Moses,	\$ 43.05
" Jasper Smith,	\$ 43.40
" James Richards,	\$ 41.30

We further report that we think the damages assessed ought to be paid by the County.

J.R. Marshall	) VIEWERS AND
A. Shepard,	) JURORS TO
Joseph Davis.	) AWARD DAMAGES.

####        ####        ####

COUNTY COMMISSIONERS MEETING;  
REGULAR SESSION,  
September, 1st. 1873. Page 120.

The Viewers report on the Road petitioned for by James Thompson and others, of Perry Tp., was read the first time.

####        ####        ####

Sept. 2nd. 1873. REGULAR SESSION,  
COUNTY COM'RS. RECORD. Page 121.

The Viewers report on the Road petitioned for by James Thompson et al was taken up and read the second time.

####        ####        ####

Sept. 3rd. 1873, REGULAR SESSION,  
COUNTY COM'RS. RECORD. Page 122.

The Viewers report on the Road petitioned for by James Thompson and others, was taken up and read the third time; there being no remonstrance nor objections against the location of said Road, the same was ordered to be established by a unanimous vote of the Board; on the condition that the petitioners pay the compensation awarded by the Viewers, being \$ 127.75, on or before December 1873. (being the next regular session of Commissioners.)

ATTEST:  
S.E. Kile, Clerk to Board.

WM. Cooper,	)
J.P. Bruck,	) Co. Com's.
A.G. Hibbs.	)

#####

#####

#####

#####