

ROAD RECORD NO. 9

ROAD RECORD NO. 9

PAGE NO. 139

THOMAS COLBECK, ROAD.

MIFFLIN TP. LINE. BLENDON TPS.

Morse Road - from 2475' west of Hamilton Road
going west to Stygler Road

#####

ROW = 40'

ROAD NOTICE.

THERE WILL BE A PETITION presented to the Commissioners of Franklin County, at their next meeting, to locate a County road on the Townships line between Mifflin and Blendon Townships. Beginning at the south west corner of Benjamin Bull's One Hundred Acre tract, running west on said line, crossing Big Walnut, until it intersects the road of said on said Township line west of said creek.

Also, to vacate the present road; Beginning at the south west corner of Benjamin Bull's One Hundred Acre tract, running north fifty-three and a half (53½) rods; thence west, crossing Big Walnut to the center of the road running from Gahanna to Central College on the west side of the creek.

Nov. 7----4 times.

#####

THE STATE OF OHIO,)
Franklin County, ss.) Theo. T. Conklin being duly sworn, deposes and says, that the Notice, of which a true copy is hereunto attached, was published in four consecutive numbers of the Columbus Gazette, the first publication therein being Nov. 7th A. D. 1873, and that the said Columbus Gazette is a newspaper published weekly, printed and in general circulation in said County of Franklin, State of Ohio.

Theo. T. Conklin,

Sworn to and subscribed before me, this 28th day of November, 1873. As witness my hand and seal of office.

Printers' Fees. \$ 3.50
This Affidavit .40
\$ 3.90

J.S. Abbott,
J.C. Getreu, Dpy.

#####

PETITION.

TO THE HON. THE BOARD OF COMMISSIONERS OF FRANKLIN COUNTY, OHIO:

Your petitioners resident freeholders of said County, respectfully represent, that the public convenience requires the location of a County Road along the following described route, to-wit:

Beginning on the County road running from Big Walnut to Black Lick at the point where said road leaves the Township line between Mifflin and Blendon Townships at the south west corner of Benjamin Bull's One Hundred Acre tract and runs west along the Township line between Mifflin and Blendon Townships, crossing the County road running from Gahanna north to Central College on the east side of Big Walnut; and crossing the Big Walnut and continuing west on said Township line until it strikes the road running west on said Township line.

And your petitioners also respectfully ask that the following described portion of the said County road running from Big Walnut to Black Lick may be vacated, to-wit: Beginning on the Township line between Blendon and Mifflin Townships at the south west corner of Benjamin Bull's One Hundred Acre tract; thence north along the west line of said tract fifty three and one half (53 1/2) rods to the south east corner of C. Mahrs' land; thence west between lands belonging to C. Mahr, L. Moore, J. Ochs, W. Moore and S. Brelsford on the north, and lands belonging to T. Colbee, V. D. Moore and J. Zubrodt on the south, crossing the road leading from Gahanna north to Central College on the East side of Big Walnut; crossing the Big Walnut and running between the lands of W. W. Miller and Laura Moore to road which leaves the Johnstown Pike on the west side of Big Walnut near Gahanna and runs north until it intersects the road running from Gahanna north to Central College on Cherry Bottom Farm. Your petitioners therefor ask that such proceedings may be had to establish such road, and also to vacate the portion of road above described, as may be authorized and directed by Law.

Page I40

PETITIONERS. ##### PETITIONERS.
John Latta Abram Shull Robert Paul
J.L.Short Edward Dill Jacob Schab
Henry Shull John Ochs Lewis Shull
John Stiegwolt Thomas Colebeck Lewis Harmon
W.W.Miller Philip Mechwart Virgil D. Moore
T.G. Stigler Samuel Shull.

#####

BOND.

KNOW ALL MEN BY THESE PRESENTS:

THAT WE, Thomas Colebeck, John Latta are held and firmly bound unto the State of Ohio, for the use of Franklin County, in the just and full sum of One Hundred Dollars, the payment of which, well and truly to be made, we bind ourselves, our heirs, etc etc, jointly and severally, firmly, by these presents.

Witness our hands and seals, this 1st day of December, A.D. 1873.

THE CONDITION OF THIS OBLIGATION IS SUCH, That whereas, the above bound Thomas Colebeck has this day petitioned the County Commissioners of Franklin County for a County road, beginning at the south west corner of Benj. Bull's 100 Acre tract, running west on said line, crossing Big Walnut, until it intersects the road on said Tp., line west of said Creek. Also to vacate the present road beginning at the S.W. Cor. of Benj. Bull's 100 Acre tract running N. 53 1/2 rods. Thence west crossing Big Walnut to the center of the road running from Gahanna to Central College on the west side of the Creek.

Now, if the said Thos. Colebeck shall succeed in his said petition, then this obligation to be void and of no effect; otherwise to remain in full force in Law.

Thomas Colebeck (SEAL)
John Latta (SEAL)

#####

Page I41

SURVEYOR AND VIEWERS APPOINTED.

SPECIAL SESSION OF COUNTY COMMISSIONERS:

The following Viewers are appointed:

Wm. Cooper, Ralph Osborn, John Biehl.

Hugh Price, Surveyor.

To meet at the Residence of Robert Paul on Monday, February, 23rd, A.D. 1874

#####

SURVEYOR'S AFFIDAVIT.

THE STATE OF OHIO,) BE IT REMEMBERED, That on this 23rd day of February, A.D. 1874, personally appeared Franklin County, ss.) before me, Theodore Carpenter, a Justice of the Peace in and for said County, Hugh Price Surveyor on the above road, a County Road petitioned by Colebeck and others, and was by me duly sworn to the faithful and impartial performance of his respective duty.

Theodore Carpenter, J.P.

#####

VIEWERS, CHAIN CARRIERS AND MARKERS, AFFIDAVIT.

THE STATE OF OHIO,) BE IT REMEMBERED, That on this 23rd day of February, A.D. 1874, personally appeared Franklin County, ss.) before me, Hugh Price a qualified Surveyor in and for said County. Wm. Cooper, Ralph Osborn and John Beal Viewers, John Stiglerwalt and Andrew Shull, Chain Carriers, and Thos Colbeck Marker, of a County road petitioned for by Thos. Colbeck and others, and were by me duly sworn to the faithful and impartial performance of their respective duties.

Hugh Price, Surveyor.

#####

NOTICE TO LAND OWNERS OF THE TIME AND PLACE OF HOLDING VIEW.

TO Sam'i. Shull, Geo. A. Moore, John Zubrod, John Ochs, C. Mahr, John Long, W. H. Moore, Mrs. L. Moore, Mrs. C. Clark, W. W. Miller, V. D. Moore, Mrs. S. Brelsford.

You are hereby notified that the Viewers and Surveyor appointed by the Commissioners of Franklin County, Ohio, in thier order of Feb. 9th 1874, to lay out and survey the County road petitioned for by the undersigned and others, will meet at the house of Robt. Paul, on the 23rd day of February 1874, for the purpose set forth in said order.

Dated this 16th day of Feb. A.D. 1874.

Thomas Colebeck, Principle Petitioners.

#####

VIEWERS REPORT.

TO THE BOARD OF COMMISSIONERS OF FRANKLIN COUNTY, OHIO:

In obedience to your order, issued at your February session, A.D. 1874, we, the undersigned, Viewers, appointed under said order, met with Hugh Price Surveyor, at the house of R. Paul on Feb. 23rd 1874, and were severally sworn to discharge faithfully and impartially, the duties required of us in said order.

John Stiglerwalt and Andrew Shull were selected by us as chain carriers, and Thos. Colebeck as a marker, who were also duly sworn.

We then proceeded to view, said proposed County road on the line described in your order, and caused the same to be surveyed, "as prayed for in the petition, or as near the same as in our opinion a good road can be made at a reasonable expense, taking into consideration the utility, convenience, and inconvenience, and expense which will result to individuals as well as the public," by the establishment of said road, as follows:

Commencing at a post in the Township line between Mifflin and Blendon Tps., in connection with the center of the County road running east from that place it being at a stone supposed to mark the S.W. Corner of Benj. Bull's land, 100 Acres tract, said post marked C.C.R., thence N. 88° W. on said Tps., line 298 24/100 poles to a post in the center of the east end of the County road on said Tps. line west of Big Walnut Creek and there terminating crossing Big Walnut Creek 26 poles from said termination, said post marked "TERMINATION OF SURVEY OF ROUT FOR C.R."

We also report in favor of vacating the present road beginning at S.W. corner of Benj. Bull's 100 Acres tract running north 53 1/2 rods. Thence W. crossing Big Walnut Creek, to the center of the road running from Gahanna to Central College on the west side of the Creek.

We would respectfully report that the said County road ought to be established for the following reasons: The public convenience requires it, and a good road can be made along the line surveyed, at a small expenditure of money and labor.

We have also determined that the public convenience requires that such County road shall be established Forty (40) feet in width.

All of which is respectfully submitted,
Feb. 23rd 1874)

Wm. Cooper,)
J. Beal,) VIEWERS.

#####

FEEES.

Wm. Cooper,	Viewer,	I day,	\$ 1.50
Ralph Osborn,	"	I "	\$ 1.50
John Beal,	"	I "	\$ 1.50
Jno. <u>Stiglerwalt</u> ,	Chainman,	I day,	\$ 1.00
Andrew Shull	"	I day,	\$ 1.00
Thos. <u>Colbeck</u> ,	Marker,	I "	\$ 1.00
Hugh Price,	Surveyor,	I "	\$ 5.00

#####

SEPARATE REPORT OF VIEWERS.

TO THE BOARD OF COMMISSIONERS OF FRANKLIN COUNTY, OHIO:

The undersigned Viewers of the County Road petitioned for by Thos. Colbeck and others, make the following separate report of the compensation and damages assessed and awarded by them to persons entitled thereto. The parties named below have filed their written applications for the said allowances, according to law, and the same are hereto appended and returned with this report.

Compensation for Land taken for said road has been awarded in the following sums:

TO John Zubrod
Seventeen (17) DOLLARS;

Each of the above sums has been assessed "without deduction for benefits to any property of the owner, which would accrue by the opening of said road."

The following sum is allowed as damages to be paid to claimant whose premises will be rendered less valuable by the opening and construction of said road through the same.

TO John Zubrod
Twenty three (23) DOLLARS;

Wm. Cooper,) VIEWERS AND
Ralph Osborn,) JURORS TO
John Beal.) AWARD DAMAGES.


#####

SURVEYOR'S REPORT.

TO THE BOARD OF COMMISSIONERS OF FRANKLIN COUNTY, OHIO:

The undersigned, in obedience to your order, dated Feby. 9th 1874, proceeded on the 23rd day of Feb. 1874, to survey and mark the route for a County road described in said order, under the direction of the Viewers therein named, and respectfully submits the following return of said survey; Commencing at a post in the Township line between Mifflin and Blendon Townships in connection with the center of the County road running east from that place, it being at a stone supposed to mark the S.W. Corner of Benj. Bull's land, 100 Acre tract, said post marked "C.C.R." Thence N. 88° W. on said township line (and on the lines of lands owned by Thos. Colbeck, Jno. Zubrod, Geo. A. Moore, Sam'l. Shull, V.D. Moore and Delia Clark as shown in plat) 298.24/100 poles to a post in the center of the east end of the County road on said tp's. line west of the Big Walnut Creek and there terminating, crossing Big Walnut Creek 26 poles from said termination, said post marked, "TERMINATION OF SURVEY OF ROUTE FOR C.R." Also crossing County road running up and down the creek on east side 232 poles 10 links from place of commencement.

PLAT OF ROAD

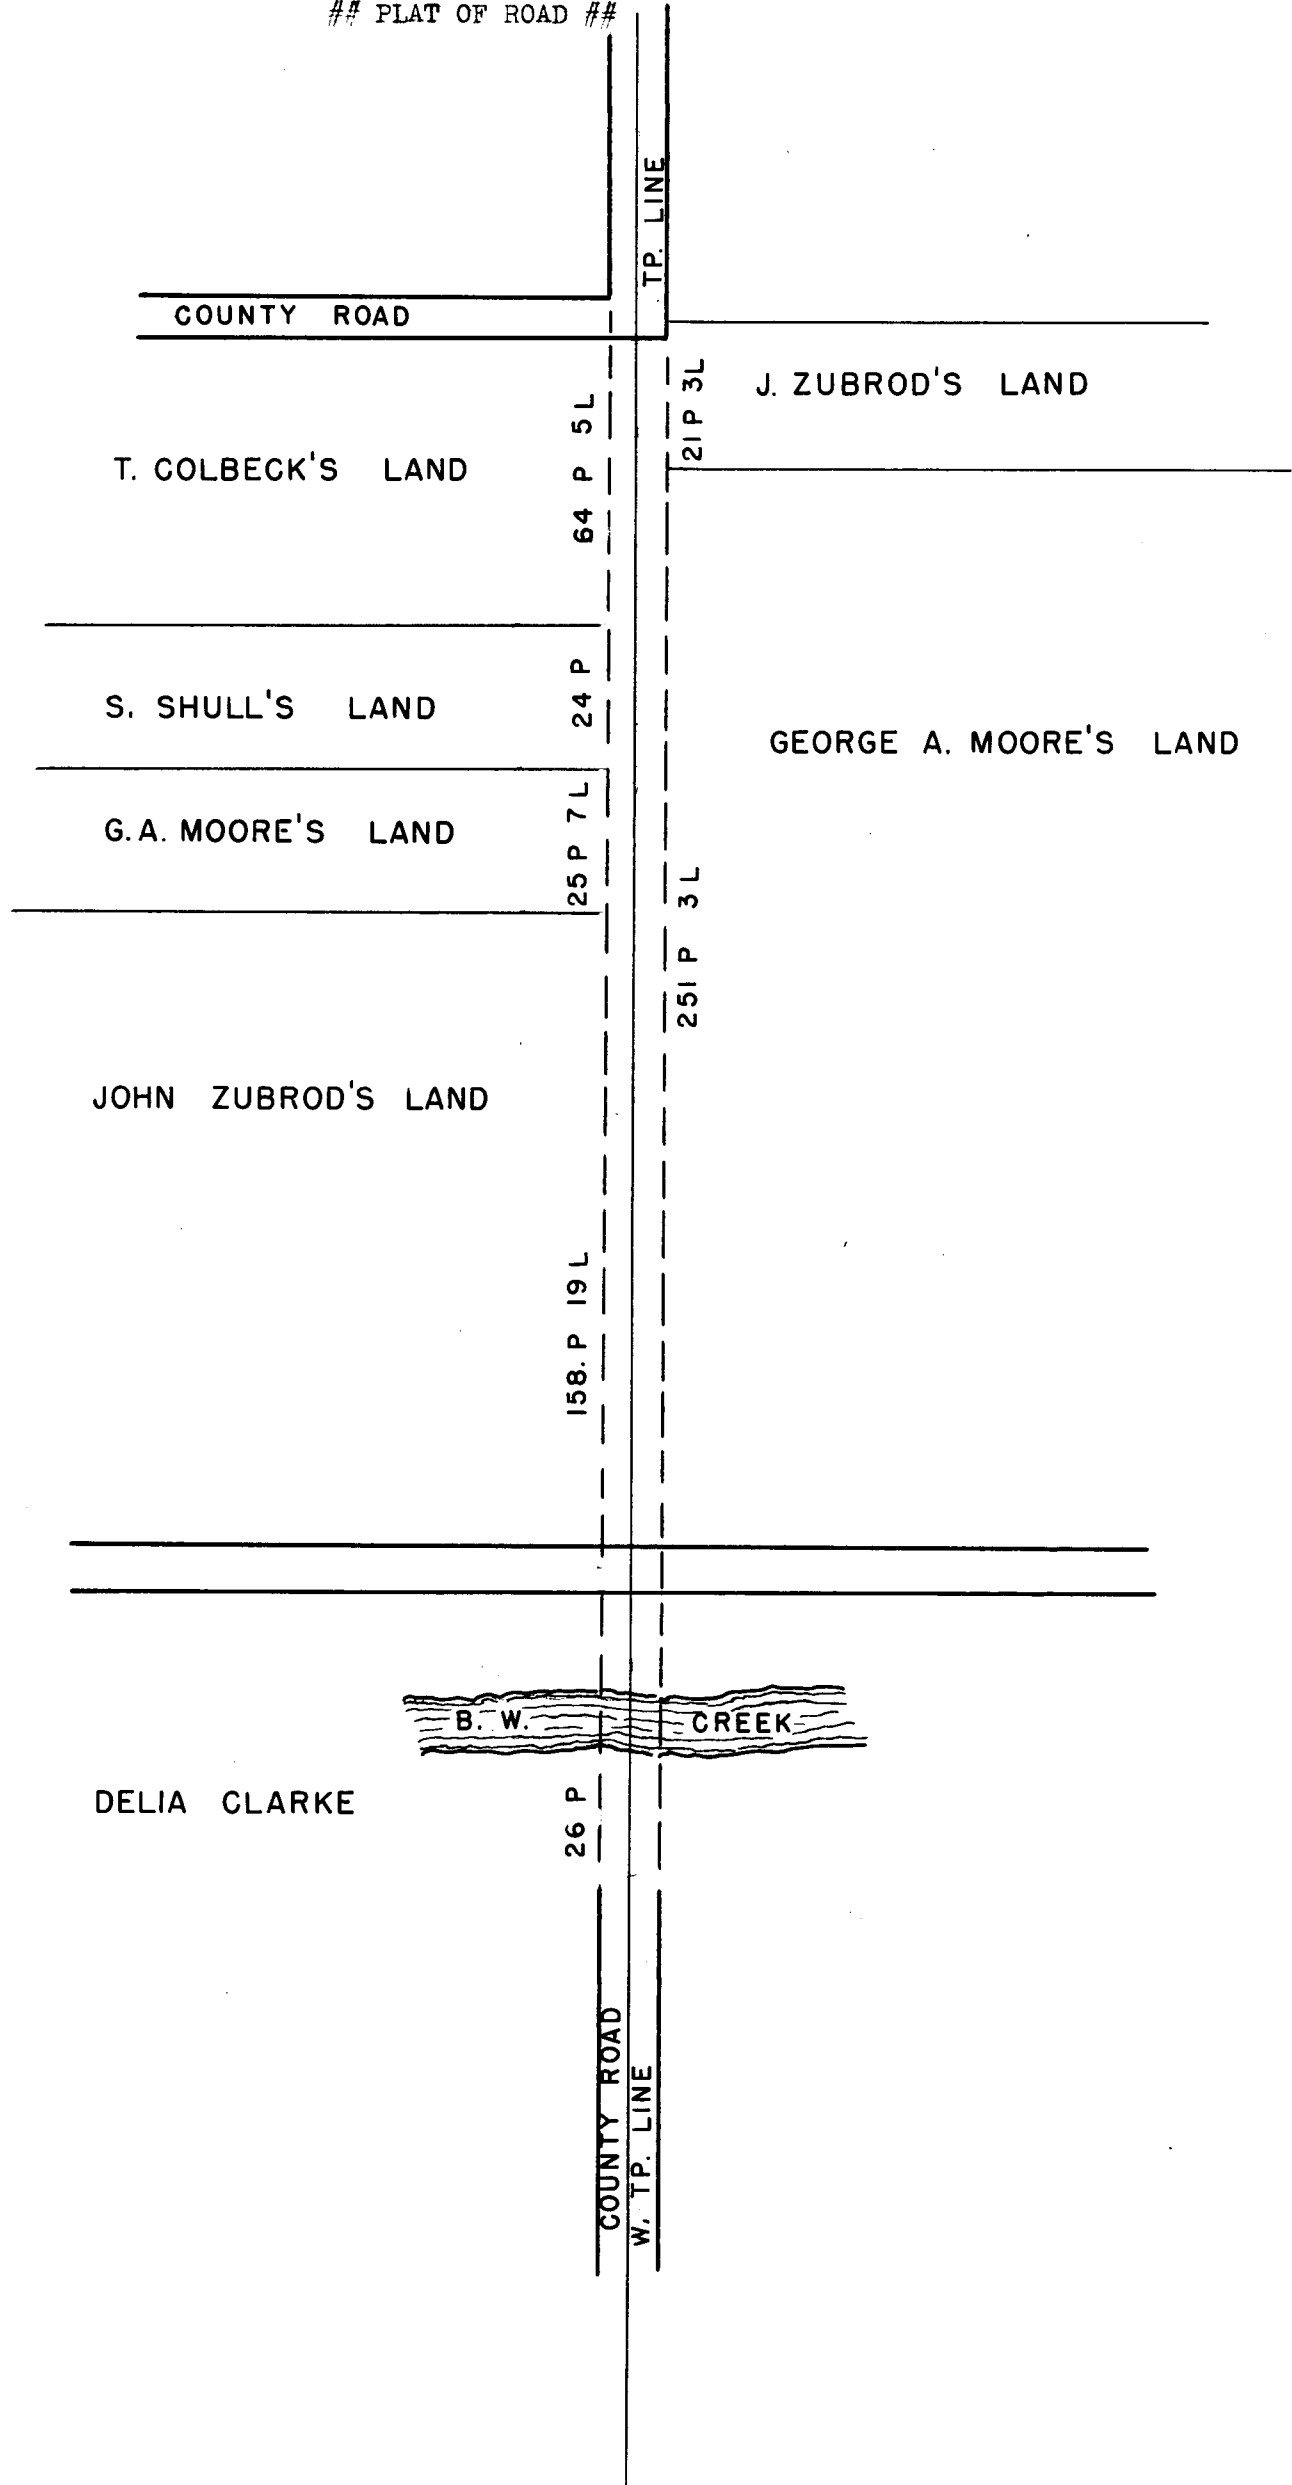

I CERTIFY that the above is a correct plat and return of the survey lf the proposed County Road named above.

Hugh Price, Surveyor of said County Road.

#####

COMMISSIONERS MEETING,
REGULAR SESSION.
March, 2nd. 1874, Page 165

P.144

The Viewers report for the location of a County road petitioned for by Thos. Colbeck and others on the line between Mifflin & Blendon Townships, was taken up and read the first time.

#####

March, 3rd, 1874, REGULAR SESSION,
COUNTY COM'S. RECORD, Page 165.

The Viewers report on the road petitioned for by Thomas Colbeck & others, was taken up and read the second time.

#####

MARCH, 4th. 1874, REGULAR SESSION,
COUNTY COM'S. RECORD, Page 166.

The Viewers report on the road petitioned for by Thos. Colbeck and others of Blendon Township. was taken up and read the third time. There being no remonstrance nor objection against the location of said road, the same was ordered to be established by a unanimous vote of the Board, on the condition that the petitioners pay the compensation and damages awarded by the Viewers, being \$ 90.00 on or before June 1874, being the next regular session of the Commissioners.

ATTEST:
S.E. Kile, Clerk to Board.

J.P. Bruck)
A.G. Hibbs) Co. Com's.
Francis Riley)

#####

#####

#####

#####